


Drawing number / Rev
B2305035/DG/002

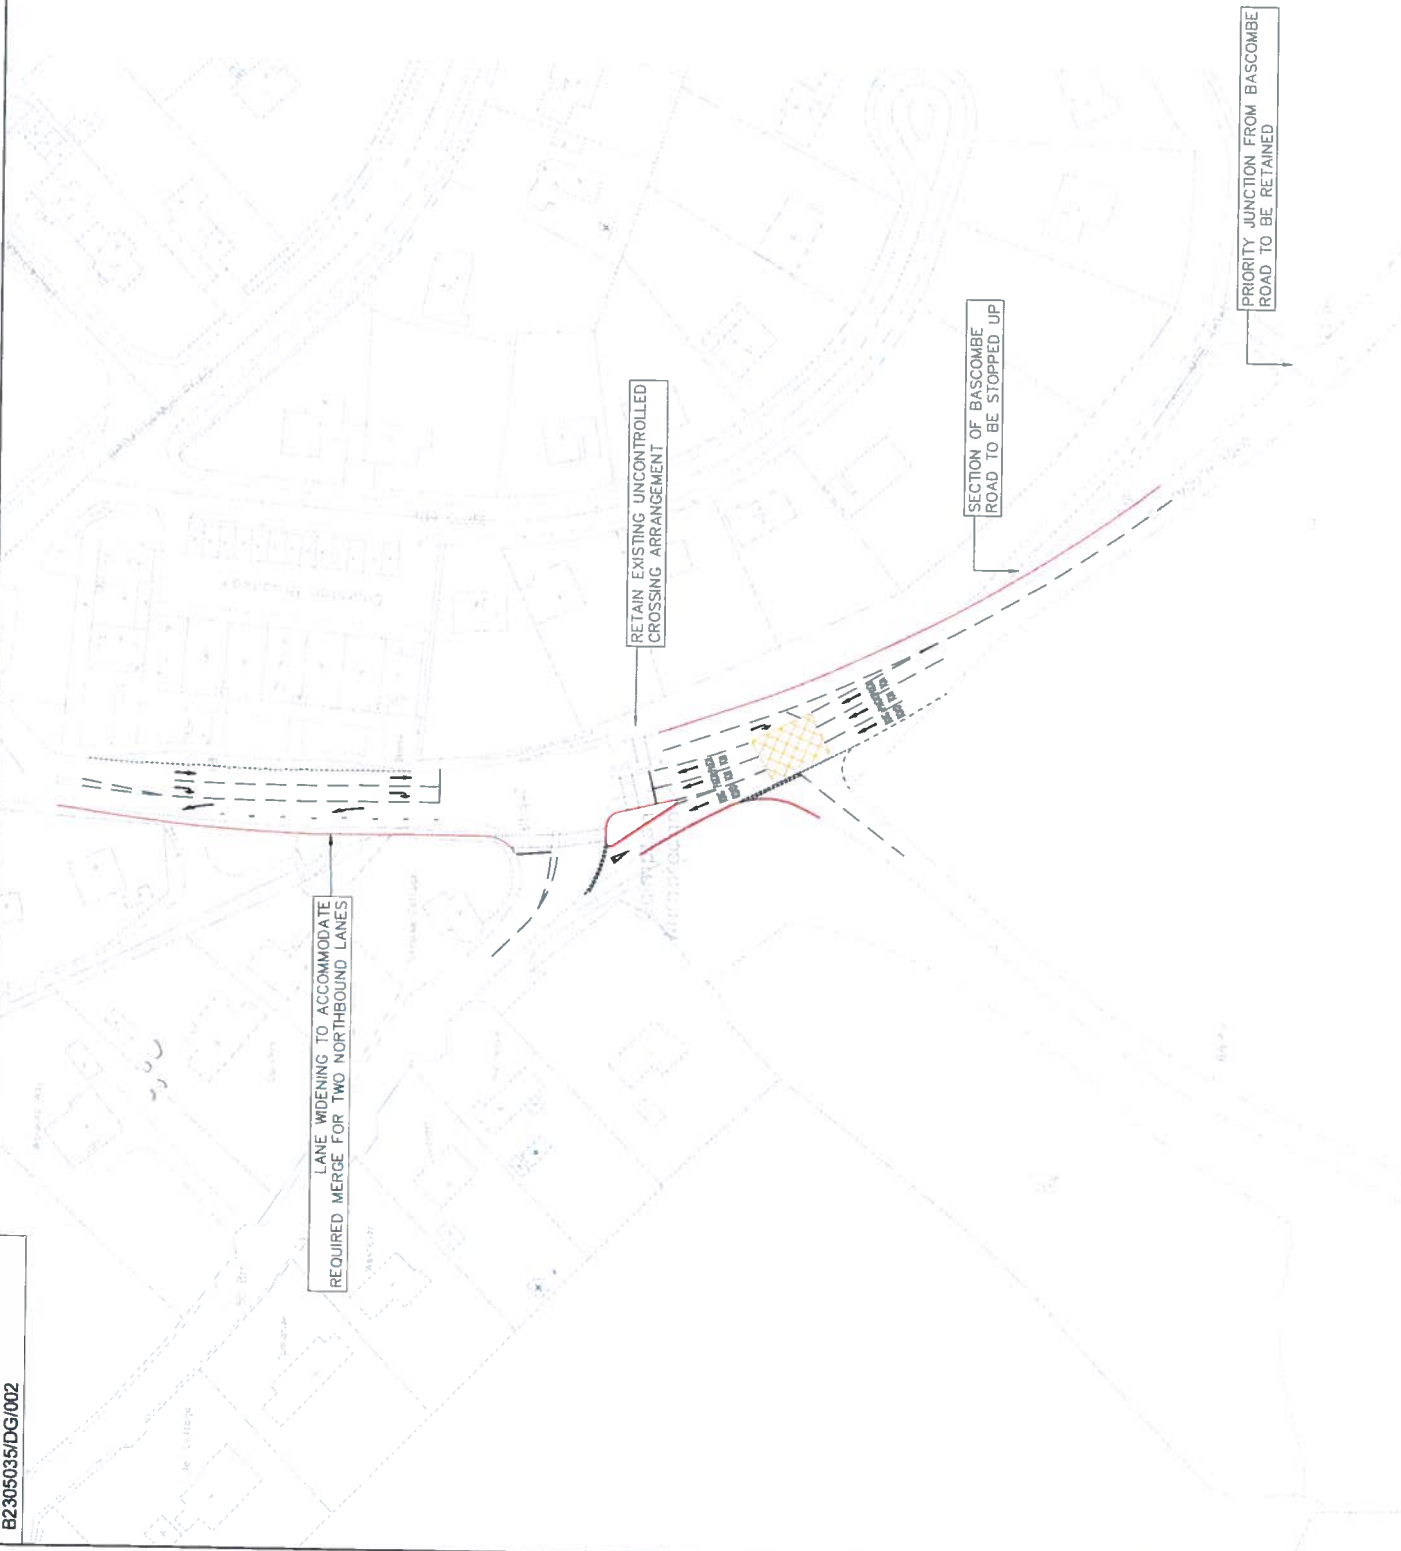

NOTES
 THIS DRAWING IS ONLY TO BE USED IN CONJUNCTION WITH THE PROJECT LISTED BELOW. DIMENSIONS ARE NOT TO BE SCALED FROM THIS DRAWING. THIS DRAWING IS ONLY TO BE USED AT THE SIZE AND SCALE STATED. ANY DIMENSIONS ARE TO BE REPORTED TO THE DESIGNER LISTED BELOW.
 DRAWING CONTAINS ORDINANCE SURVEY DATA © CROWN COPYRIGHT AND DATABASE RIGHT 2014 (ORDINANCE SURVEY 100222865)

This scheme drawing has been developed as a design concept for the purposes of option testing and therefore does not represent a final design for construction.

| Rev | Rev Date | Proposed by | Checked by | Approved by |
|-----|----------|-------------|------------|-------------|
| 1 | 14/11/14 | ... | ... | ... |
| 2 | 14/11/14 | ... | ... | ... |

TORBAY COUNCIL

JACOBS

WINDY CORNER JUNCTION STUDY

Drawing title: **OPTION 4- TWO LANES NORTHBOUND TO A379**

Drawing status: **DRAFT**

Scale: **AS SHOWN AT 1:500**

DO NOT SCALE

Drawing number: **B2305035/DG/002**

Rev: **B**

This drawing is a design concept for the scheme and is not intended for construction. It is for information purposes only and should not be used for any other purpose without the prior written consent of Jacobs and Torbay Council.