



GROUND FLOOR PLAN  
@ 1:100

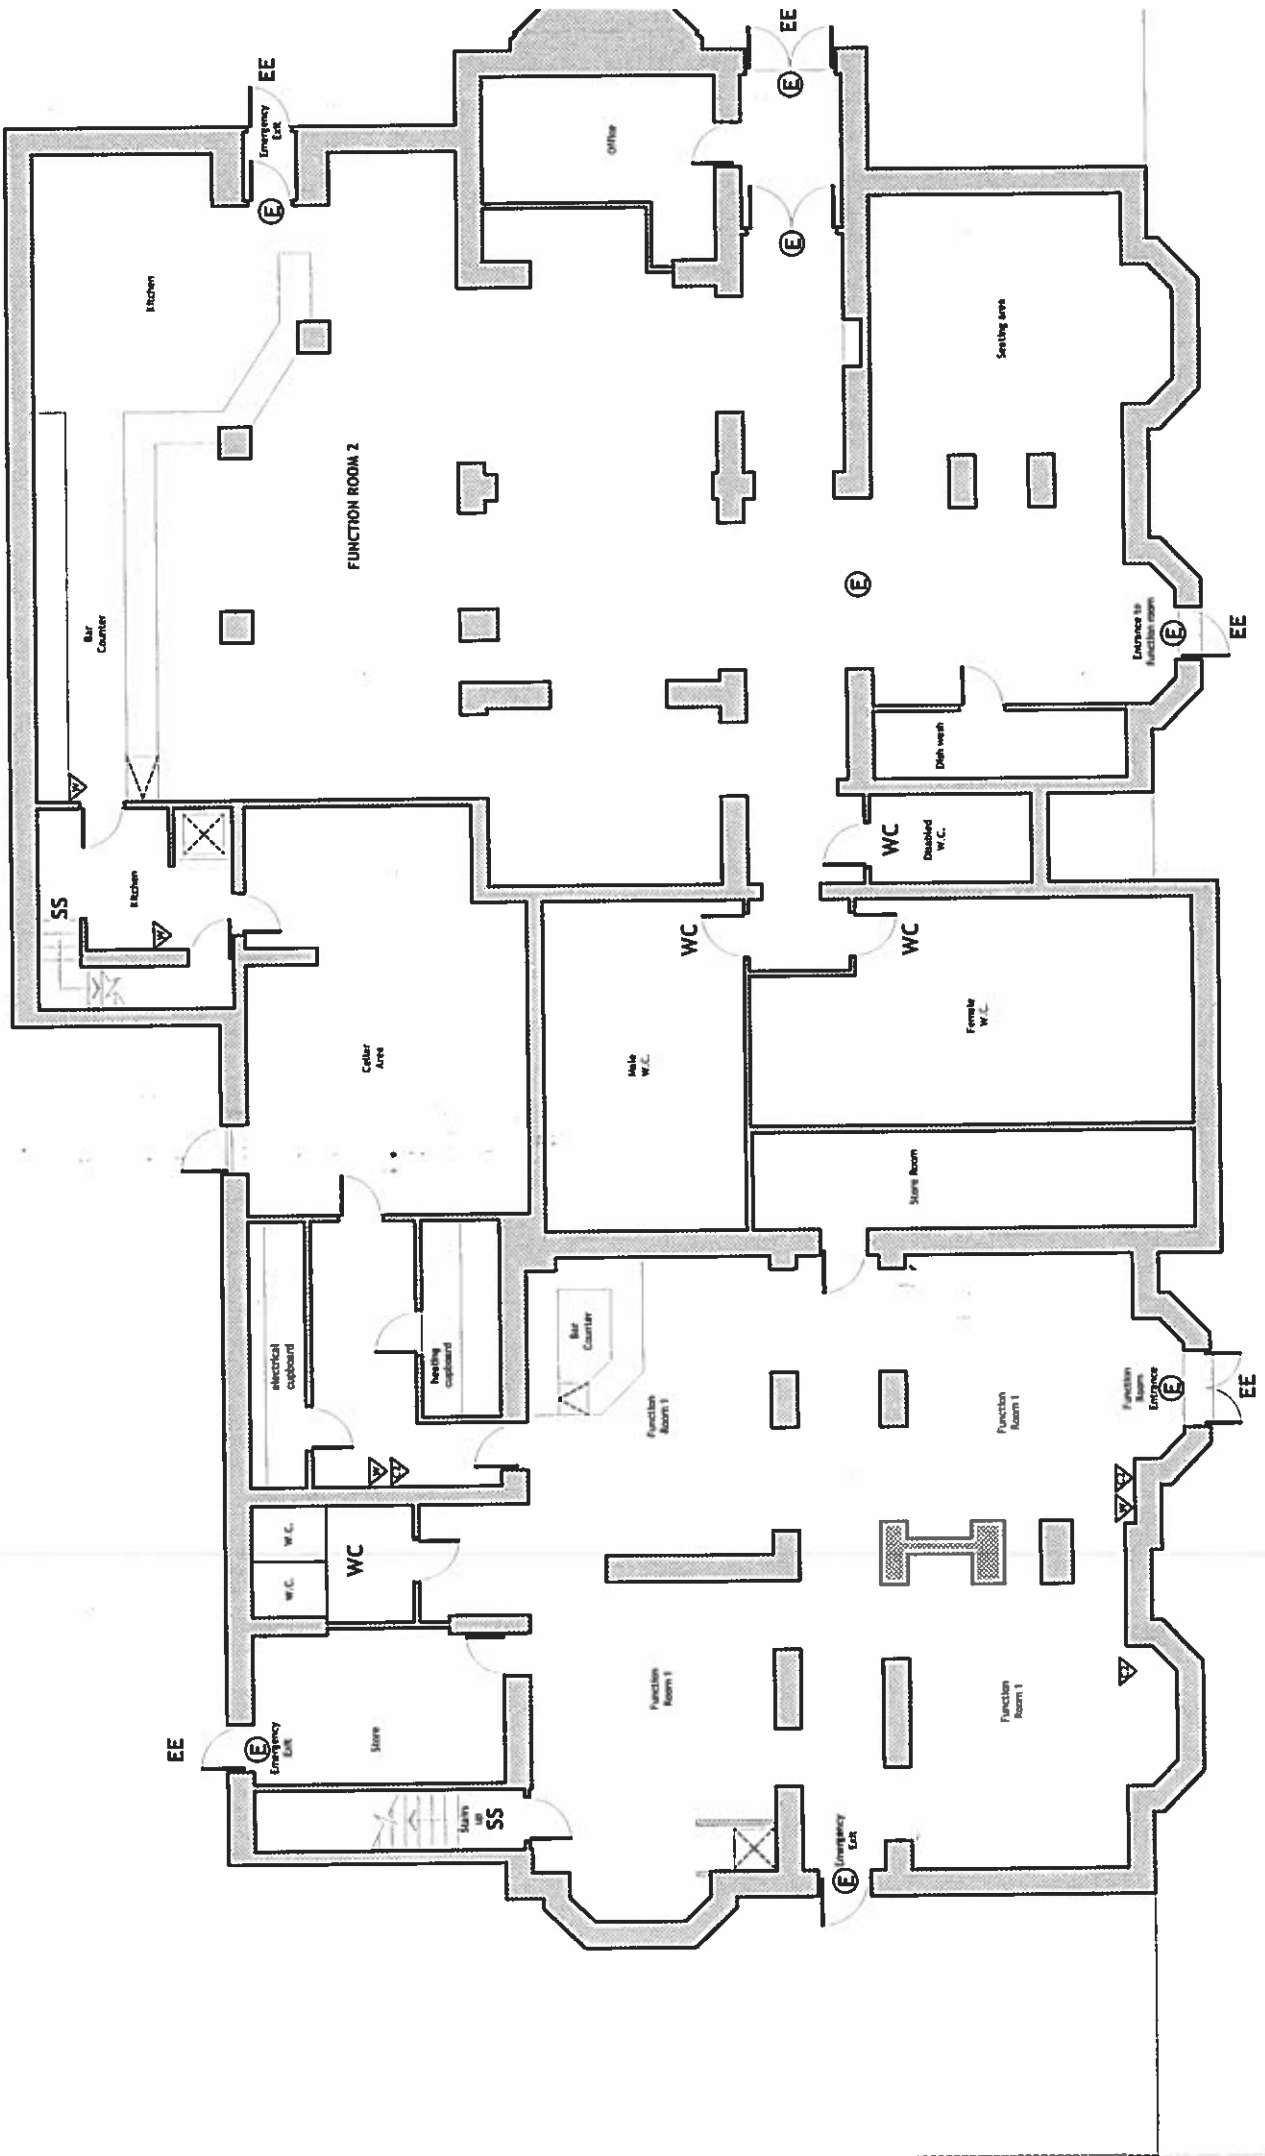

LOWER GROUND FLOOR PLAN  
 4.1.100

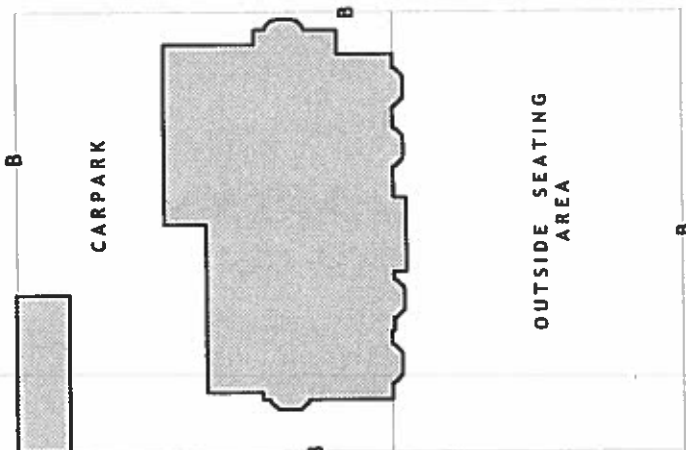

*Whole Area licensed for all  
Licenseable activities*

**SITE PLAN  
@ 1:500**

| rev | date | description |
|-----|------|-------------|
|     |      |             |
|     |      |             |

Scale :- 1:100  
Date:- May 21st 2007

Drawn by-  
JLP

Job  
Georges Bar and Carvery  
18 Esplanade Road  
Paignton  
Devon TQ4 6BD

Drawing  
Floor Plans for  
Licensing Purposes

Drawing number.  
**6504 : 01A**

FOR LICENSING PURPOSES ONLY

COLIN RITCHIE ARCHITECTS LTD.

22a VICTORIA PARADE TORQUAY TQ1 2BB  
Tel. 01803 298431 Fax. 01803 200956  
Email. colin@colinritchiearchitects.fsnet.co.uk

| KEY | Description                      |
|-----|----------------------------------|
| B   | Boundary                         |
| EE  | Entrance / Exit                  |
| SS  | Stairs / Stairs                  |
| WC  | Toilet                           |
| SC  | Self closing fire door           |
| FF  | Fixed furniture                  |
| (S) | Smoke detector                   |
| (H) | Heat detector                    |
| (E) | Manual Emergency Exit Sign       |
| (C) | Fire alarm call point            |
| (A) | Audible warning                  |
| (W) | Water fire extinguisher          |
| (D) | Dry powder fire extinguisher     |
| (C) | Carbon Dioxide Fire Extinguisher |