


Plan View:

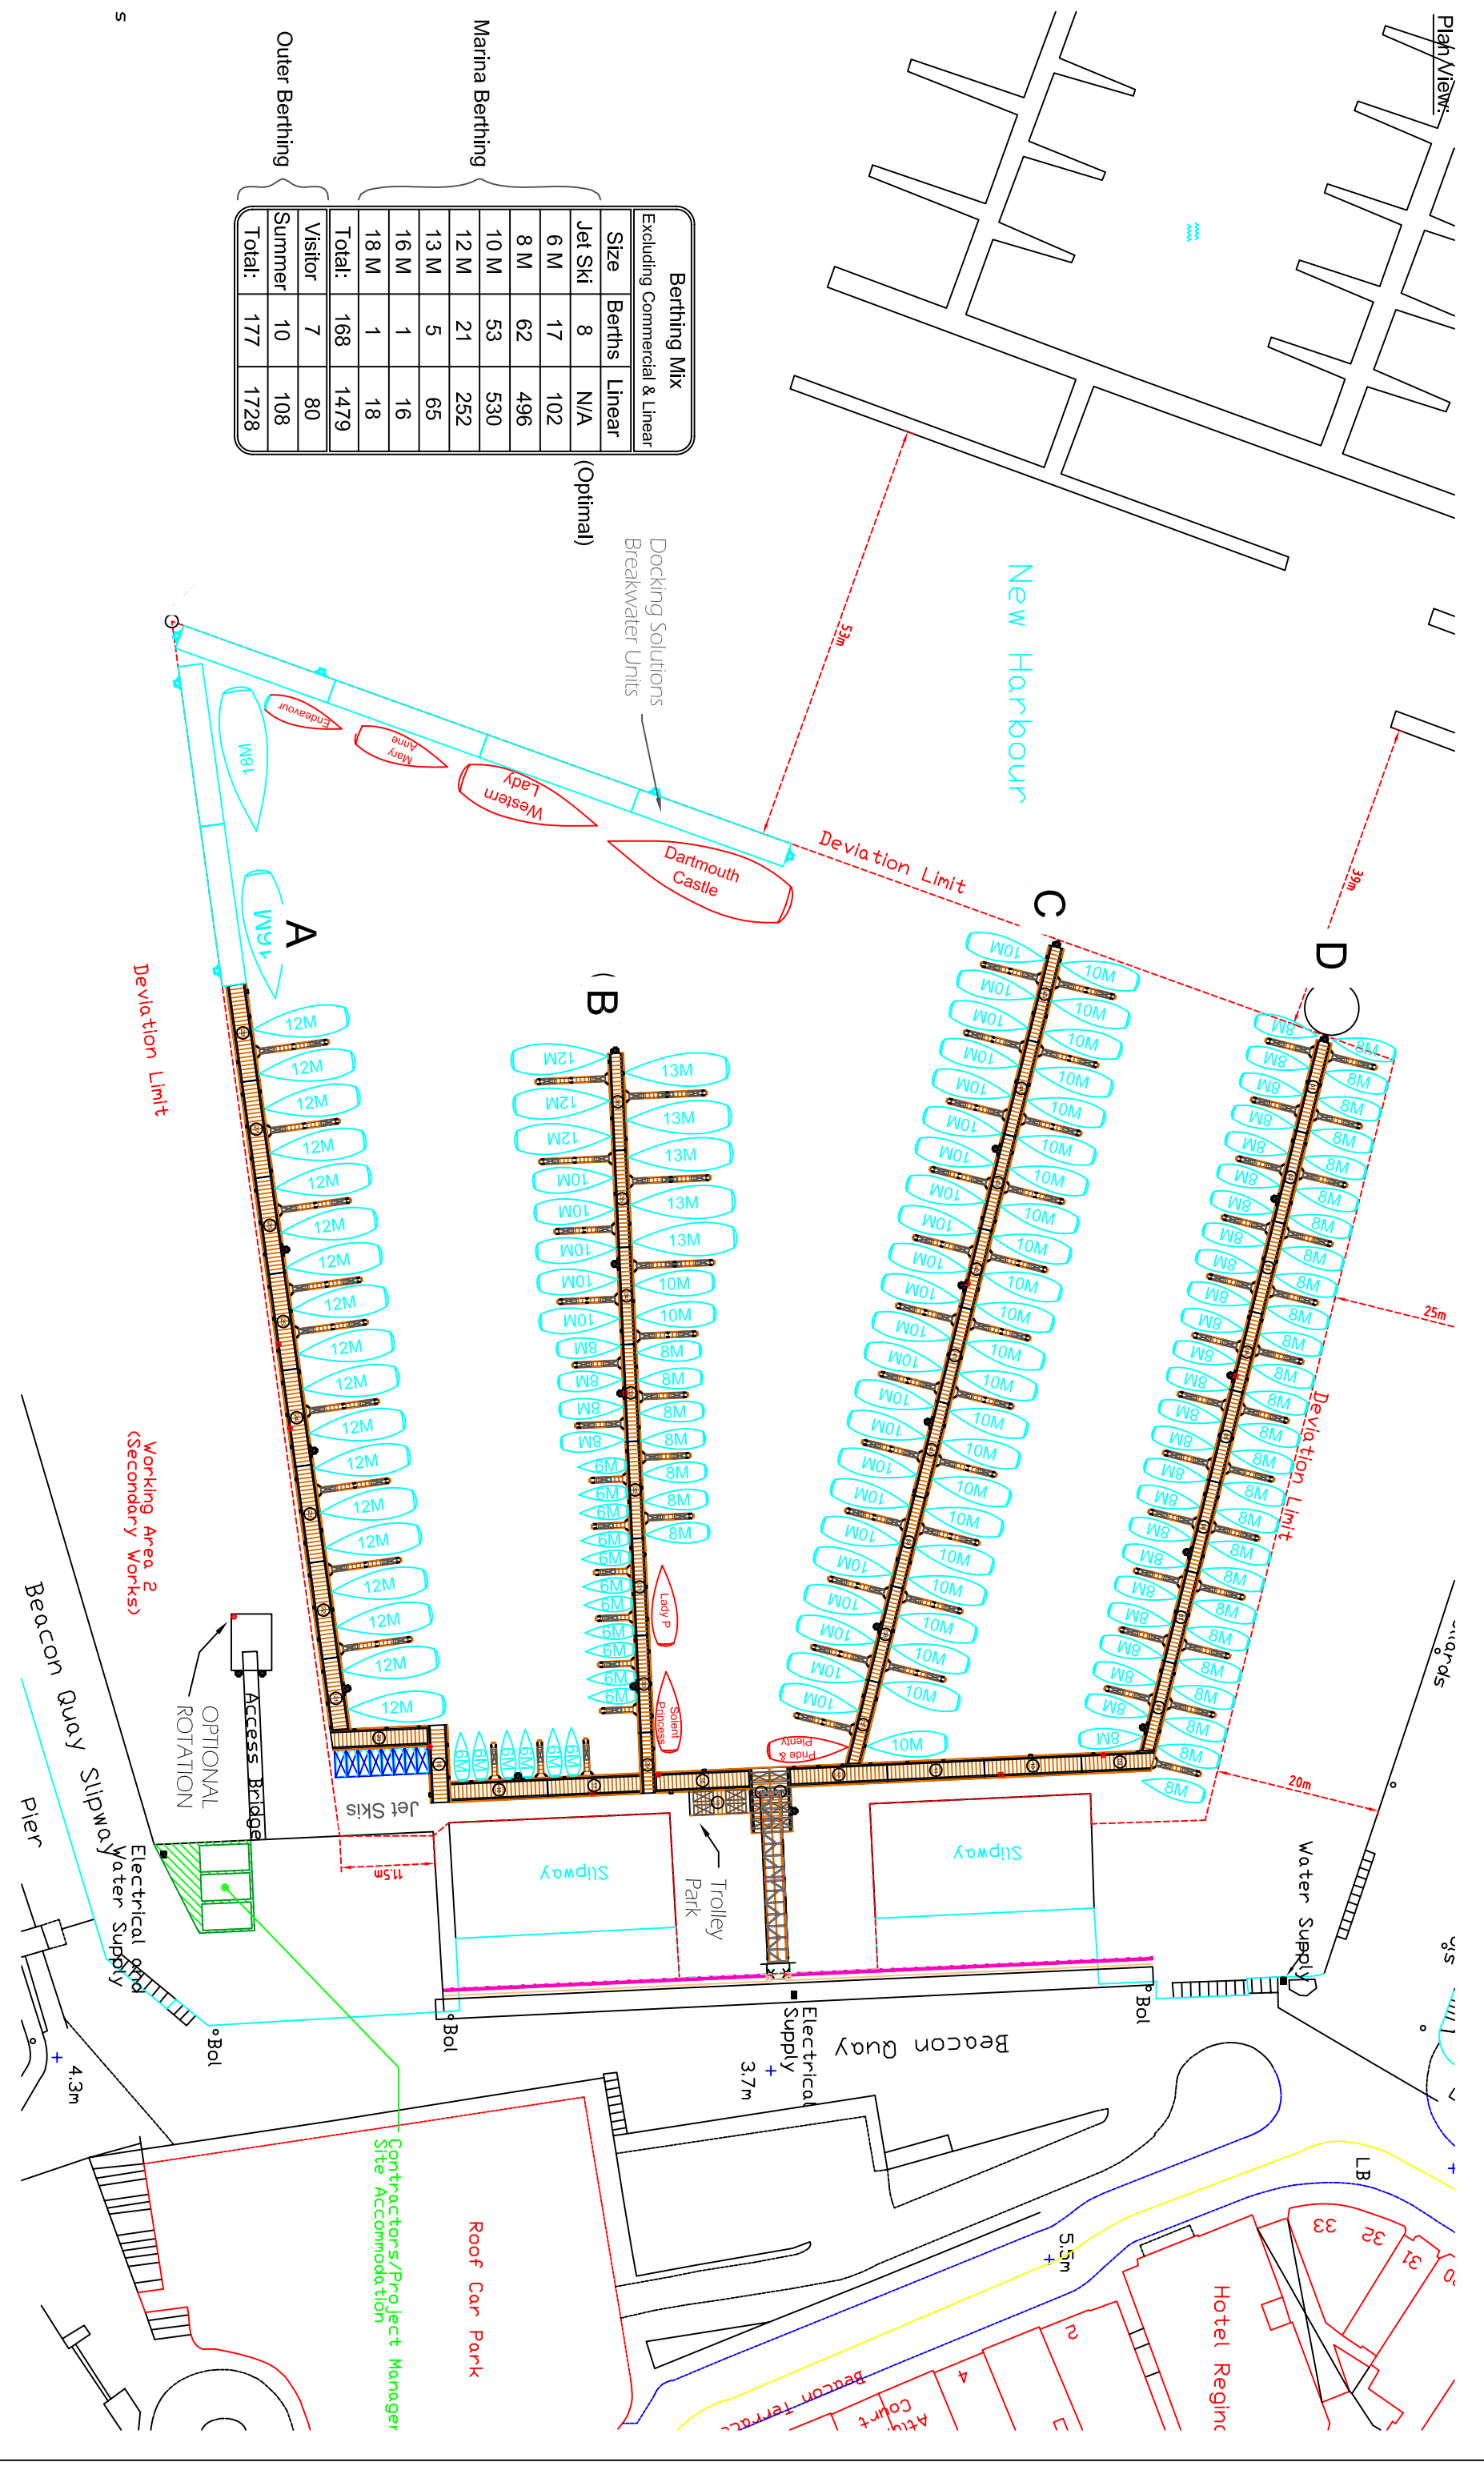

Berthing Mix Excluding Commercial & Linear		
Size	Berths	Linear
Jet Ski	8	N/A
6 M	17	102
8 M	62	496
10 M	53	530
12 M	21	252
13 M	5	65
16 M	1	16
18 M	1	18
Total:	168	1479
Visitor	7	80
Summer	10	108
Total:	177	1728

Outer Berthing

Marina Berthing

(Optimal)

Docking Solutions
Breakwater Units

REV	BY	DATE	DESCRIPTION	REV	BY	DATE	DESCRIPTION
001	OP	07/12/06	Breakwater Highlighted	005	MS	24/09/07	Trolley Park
002	MS	18/07/07	Configuration Change	006	MS	03/10/07	Minor Layout Change
003	OP	12/09/07	Configuration Change	007	OP	23/11/07	Moved Jet Ski IM
004	OP	18/09/07	Configuration Change				

DRAWING.		APPROVED		SCALE	
Proposed Pontoon Layout		M.S.		1:750 @ A3	
TYPE		DATE		DRAWN	
Schematic		06/12/06		MS.	
PROJECT NO.		FILE NAME		ORDER NO.	
SOL-2000-06		A3_SC02_011		SOL2000	
CLIENT		DRAWING NO./REV			
Torbay Council		SOL-2000-SC01-007			
Outer Basin					

NOTES.

- 1.) All Dimensions In Millimetres Unless Stated Otherwise.
- 2.) 9 Emergency Ladders and 7 Emergency Cabinets supplied and fitted

Solent Marine Ltd.
 Hanger 2A, Universal Marina,
 Crableck Lane, Southampton,
 SO31 4NN
 Tel: 01489 577 177 Fax: 01489 557 574
 e-mail: enquiry@solentmarine.com
 Website: www.solentmarine.com