


New
ROCK WALL
3 X PLASTER BOARD
1 X ALI SHEET.

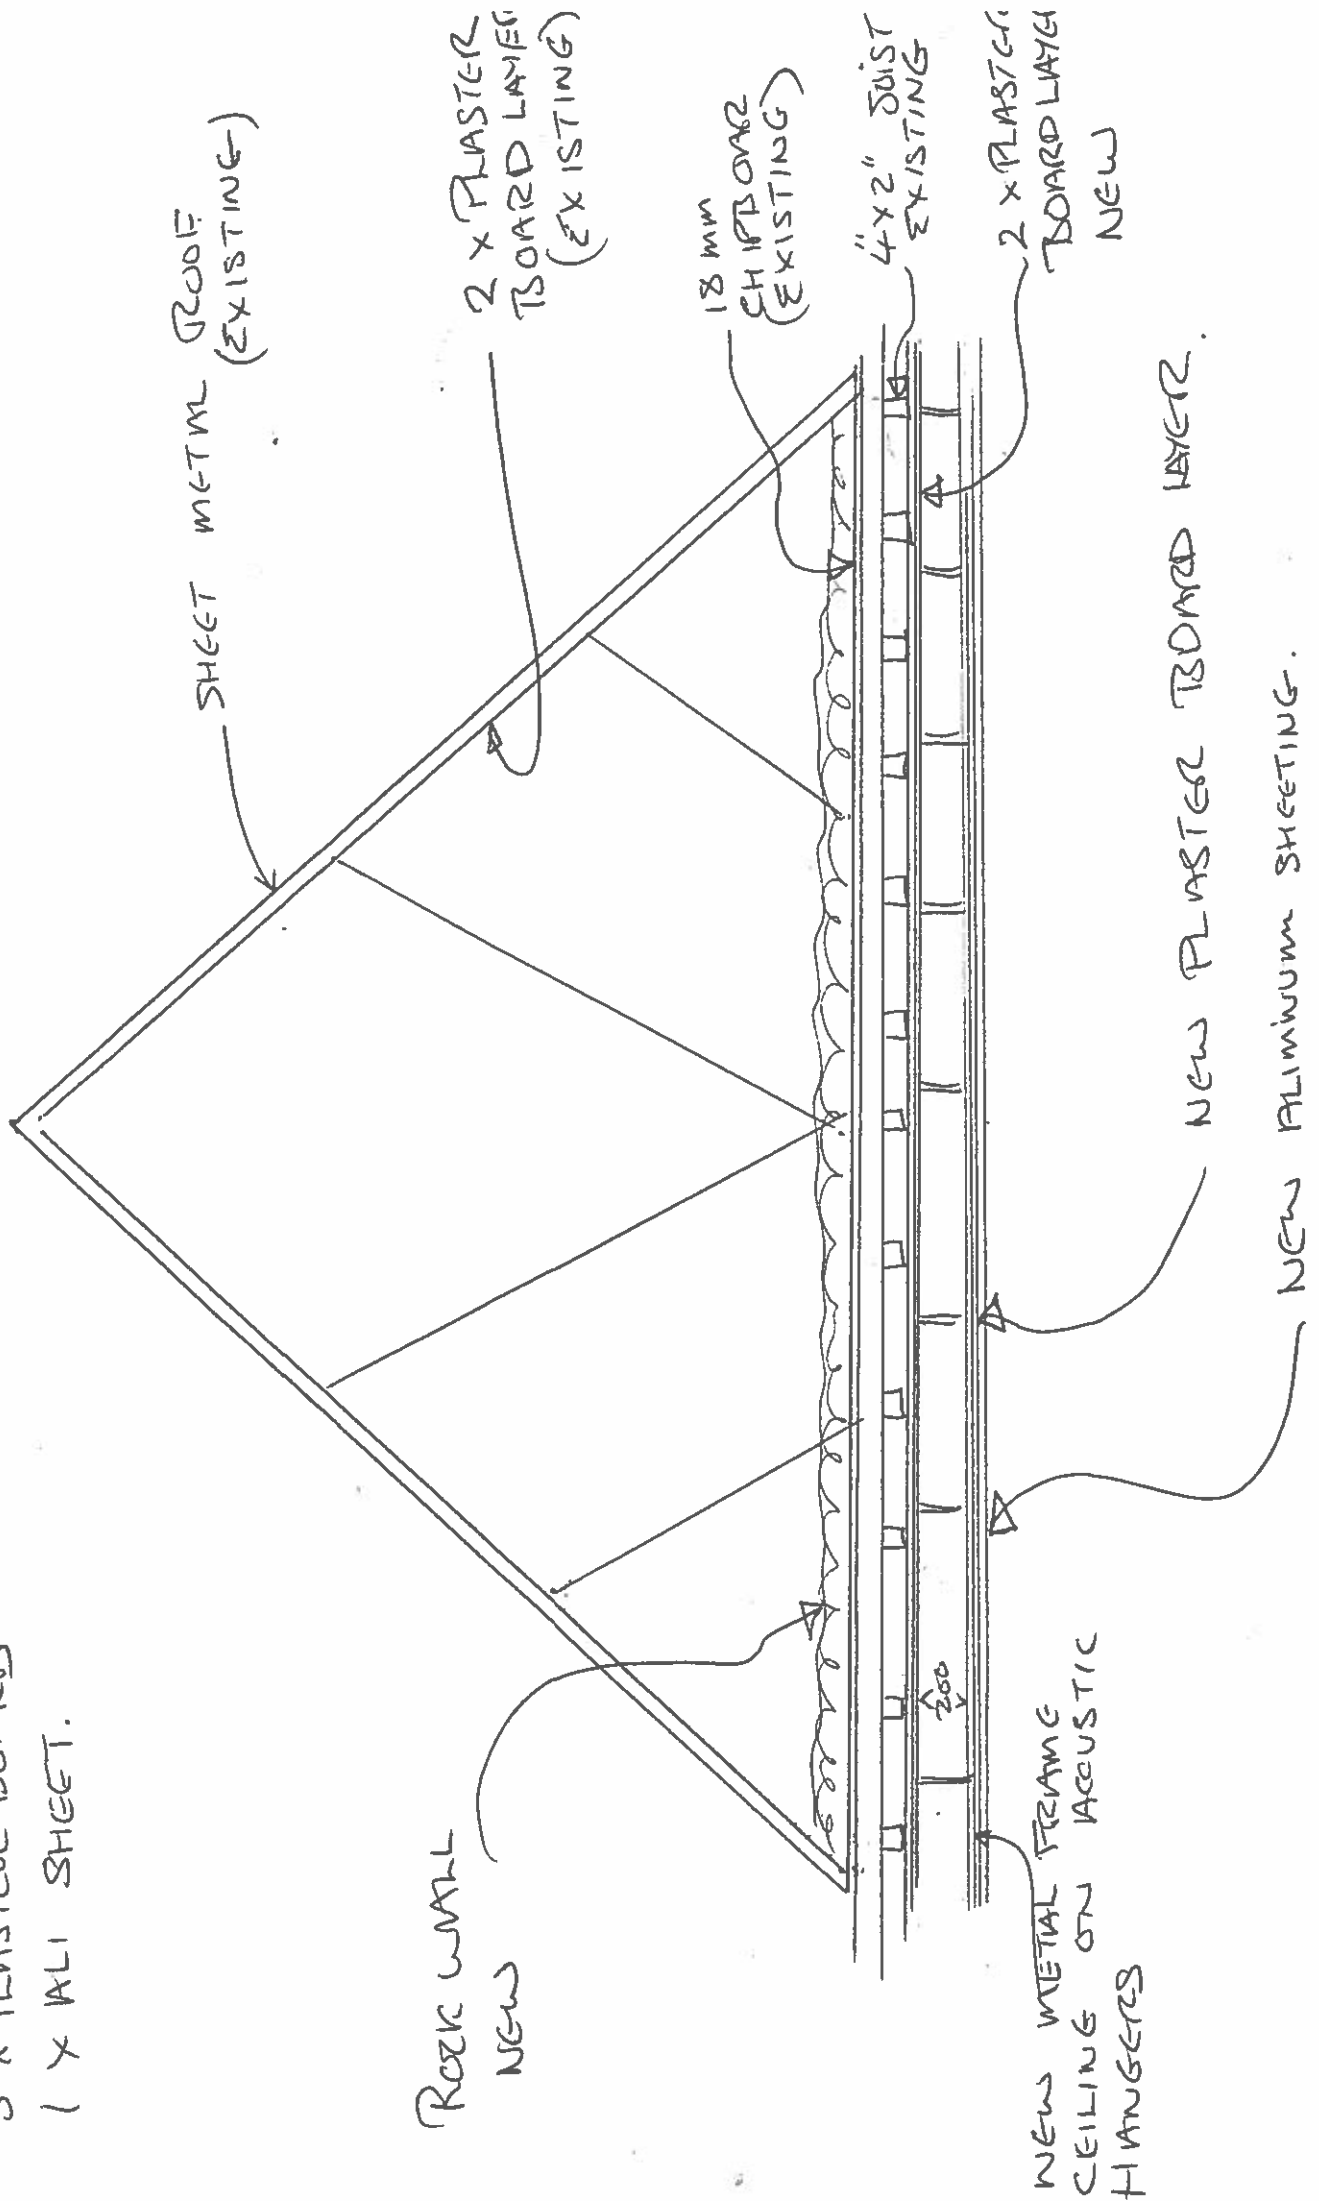

ROCK WALL
NEW

SHEET METAL ROOF
(EXISTING)

2 X PLASTER
BOARD LAYER
(EXISTING)

18 MM
CHIPBOARD
(EXISTING)

4 X 2\"/>

2 X PLASTER
BOARD LAYER
NEW

NEW METAL FRAME
CEILING ON ACOUSTIC
HANGERS

NEW PLASTER BOARD LAYER.

NEW ALUMINUM SHEETING.

