

Torbay Road, Torquay
Length 337m
61 Parking Bays

c Crown copyright All rights reserved
 Licence No. 2003

1 : 1250

SCALE

19/10/2011

DATE

DRAWING No.

DRAWN BY





Old Newton Road, Torquay
 Length 250m
 45 Parking Bays

SCALE	1 : 1250
DATE	19/10/2011
DRAWING No.	
DRAWN BY	

c Crown copyright. All rights reserved
 Licence No. 2003






SCALE	1 : 625
DATE	19/10/2011
DRAWING No.	
DRAWN BY	

c Crown copyright. All rights reserved
 Licence No. 2003

Lymington Road, Torquay
Length 220m
40 Parking Bays



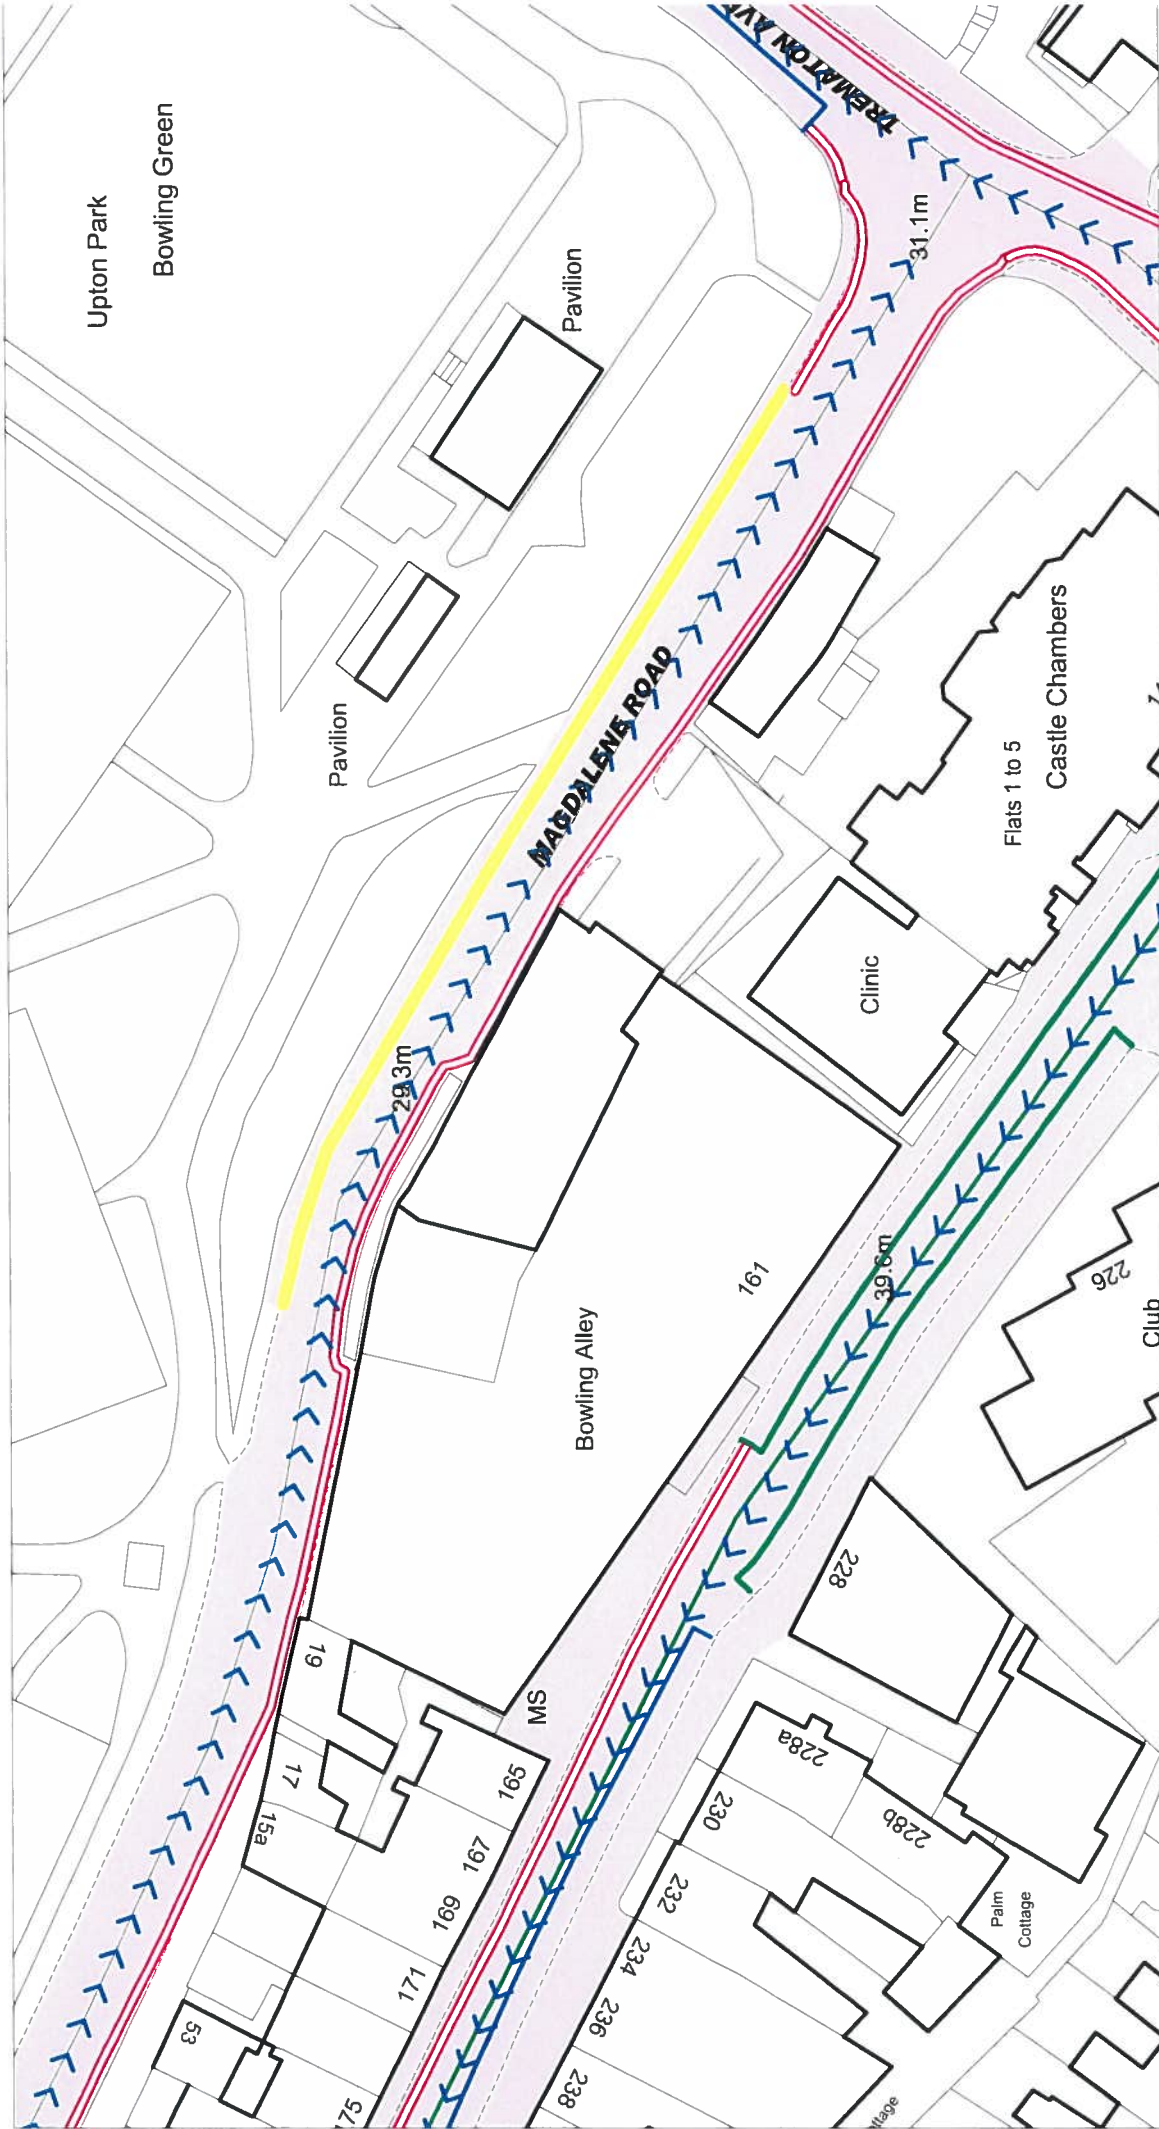

SCALE
1 : 625

DATE
19/10/2011

SCALE

DATE

DRAWING No.

DRAWN BY


c Crown copyright. All rights reserved
Licence No. 2003

Magdalene Road, Torquay

Length 93m

17 Parking Bays



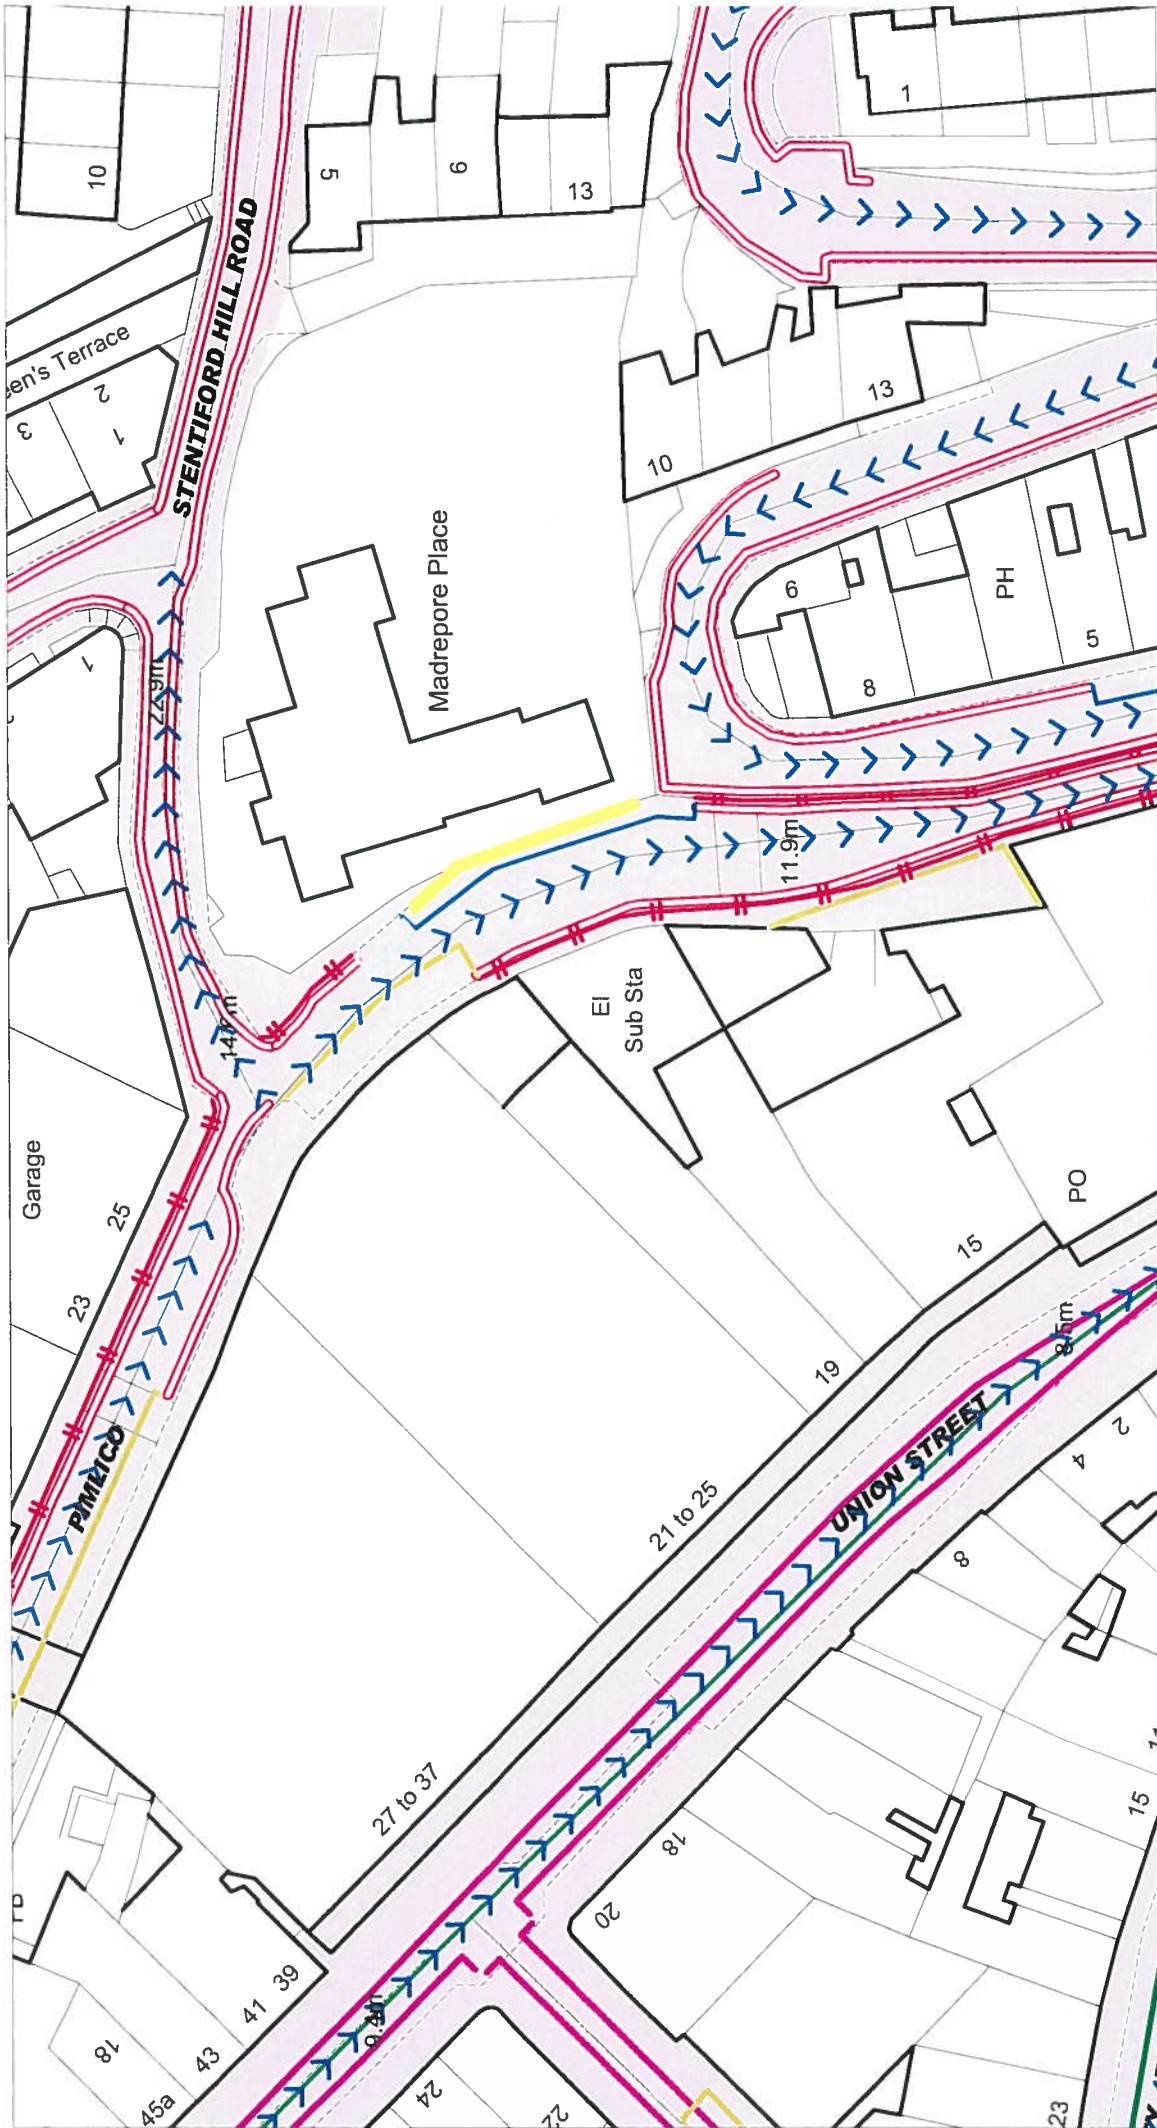

c Crown copyright. All rights reserved
 Licence No. 2003

Pimlico, Torquay
Length 28m
5 Parking Bays



SCALE
1 : 625

DATE
19/10/2011

DRAWING No.

DRAWN BY



SCALE	1 : 1250
DATE	19/10/2011
DRAWING No.	
DRAWN BY	

c Crown copyright. All rights reserved
 Licence No. 2003

Sands Road, Paignton
Total Length 80m
14 Parking Bays






SCALE	1 : 625
DATE	19/10/2011
DRAWING No.	
DRAWN BY	

Adelphi Road, Paignton
 Length 110m
 22 Parking Bays

c Crown copyright. All rights reserved
 Licence No. 2003



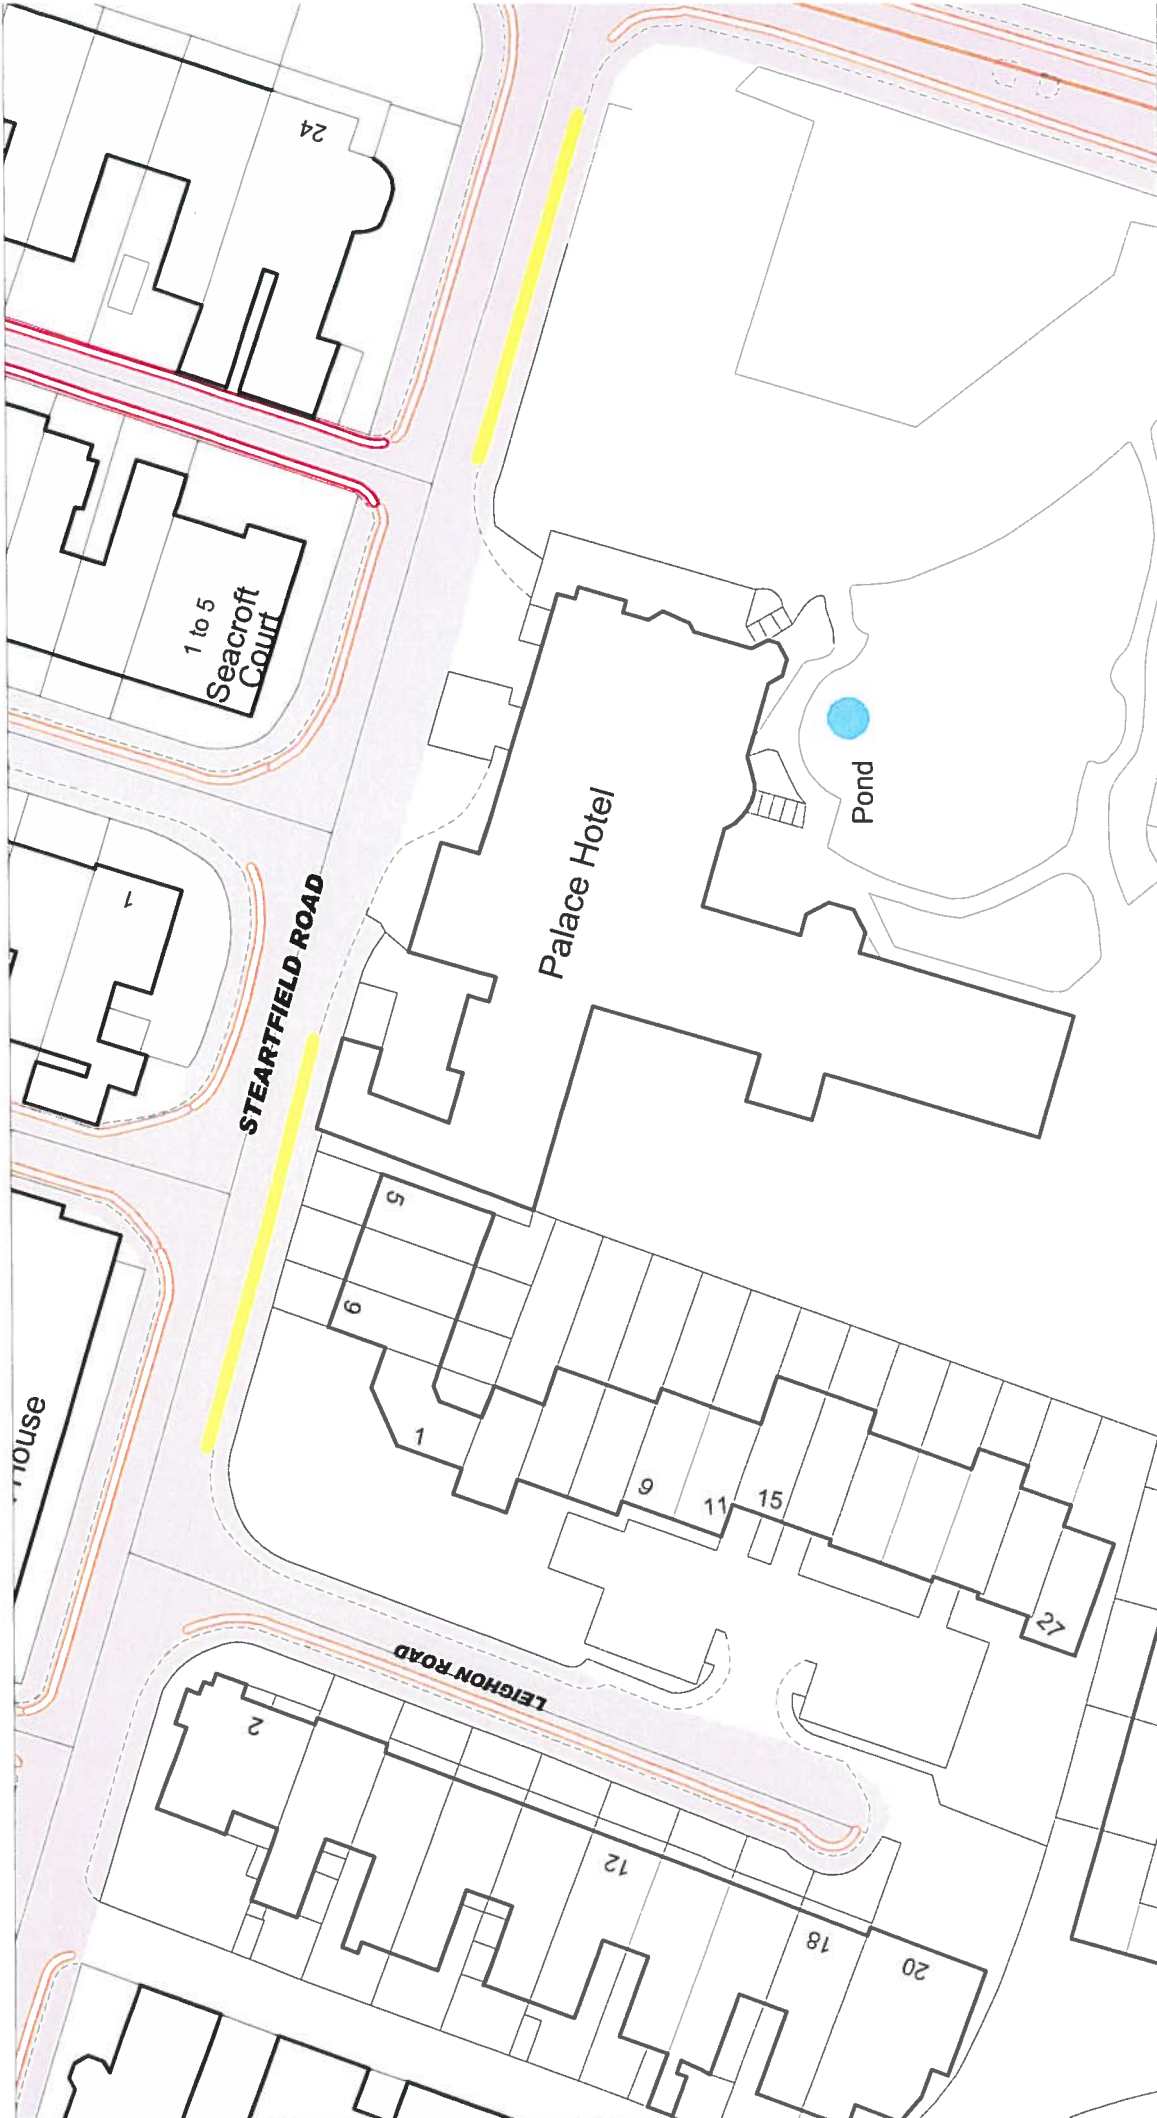

© Crown copyright. All rights reserved
Licence No. 2003

Steartfield Road, Paignton
Length 72m
12 Parking Bays



SCALE 1 : 625

DATE 19/10/2011

DRAWING No.

DRAWN BY