




GF PLAN - SCALE 1:500

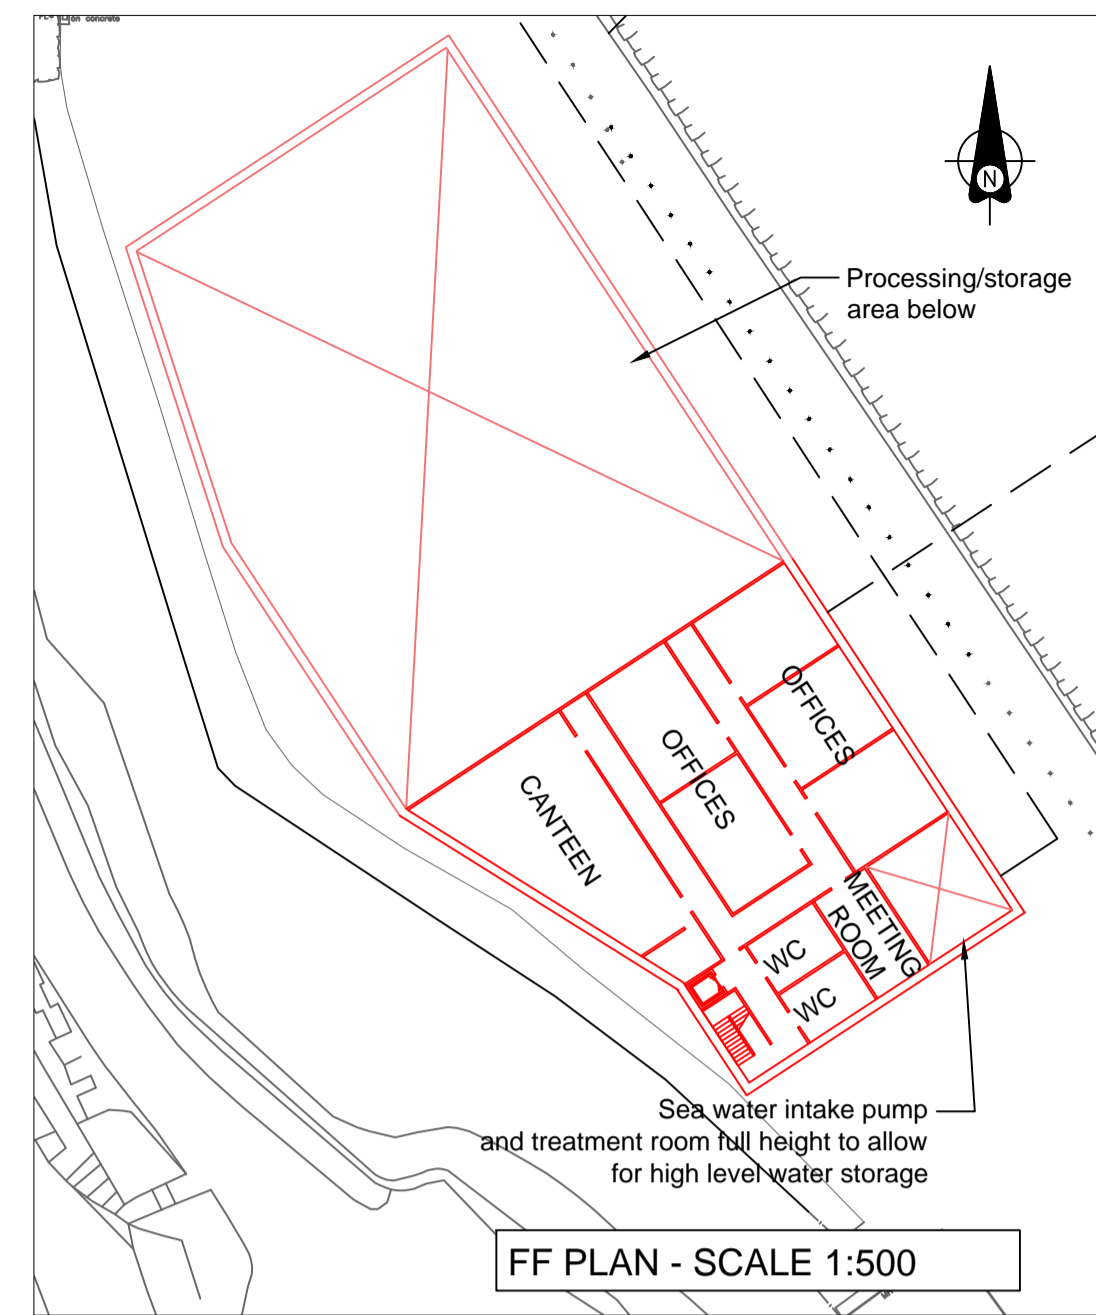


FF PLAN - SCALE 1:500

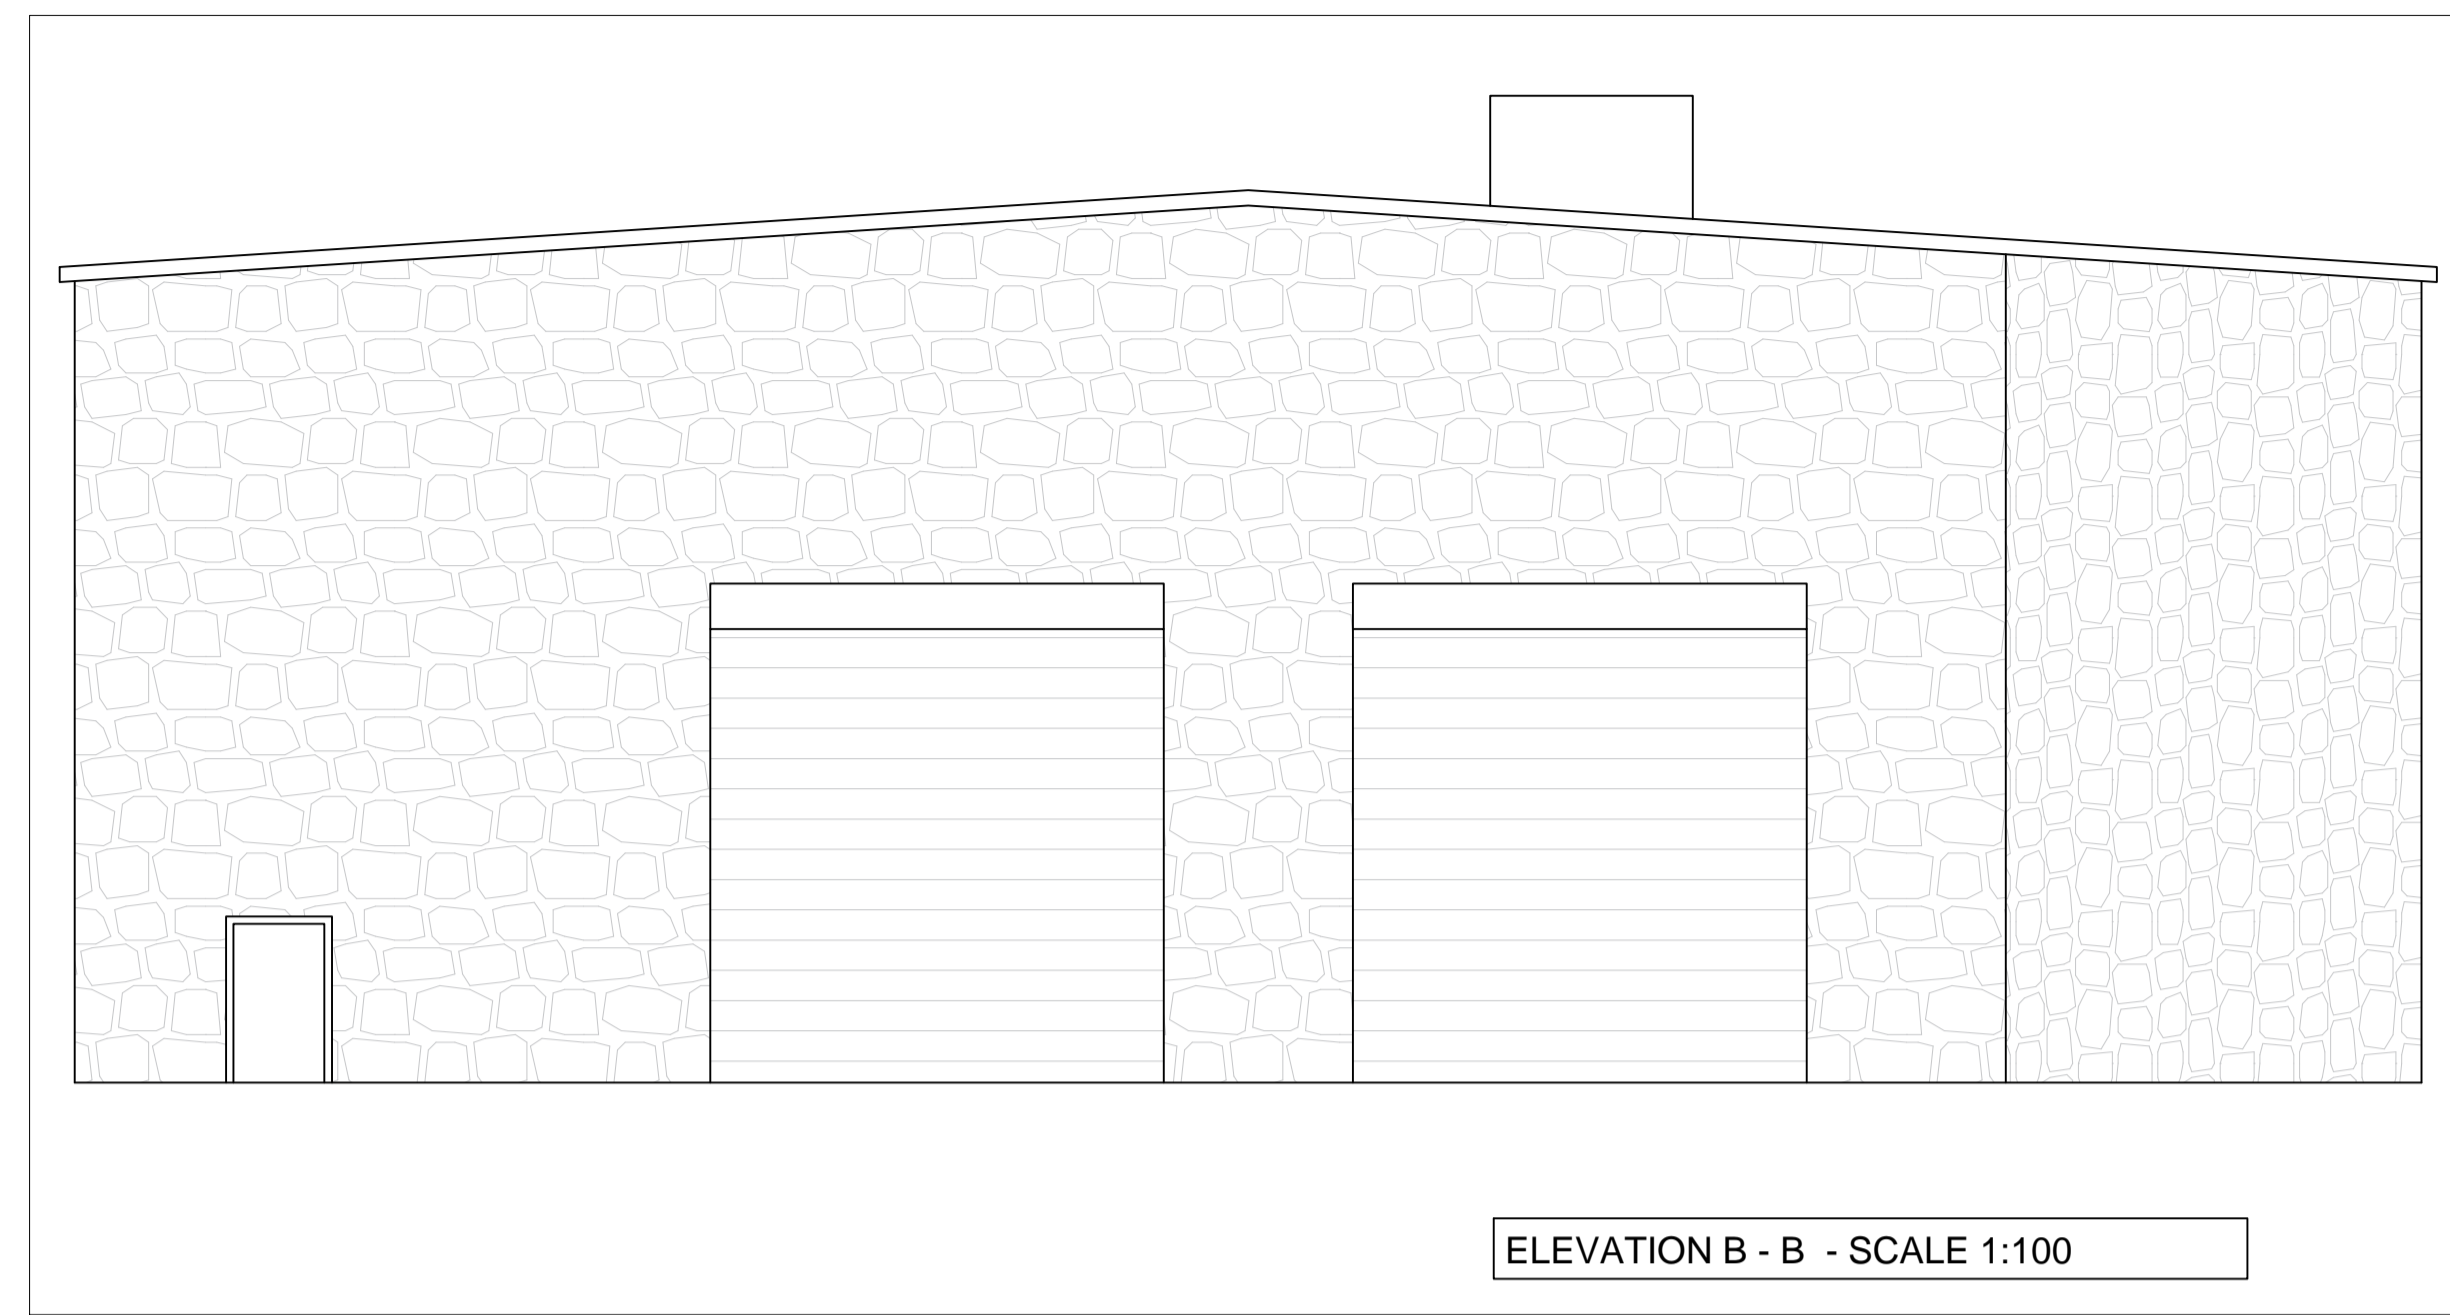


ELEVATION B - B - SCALE 1:100

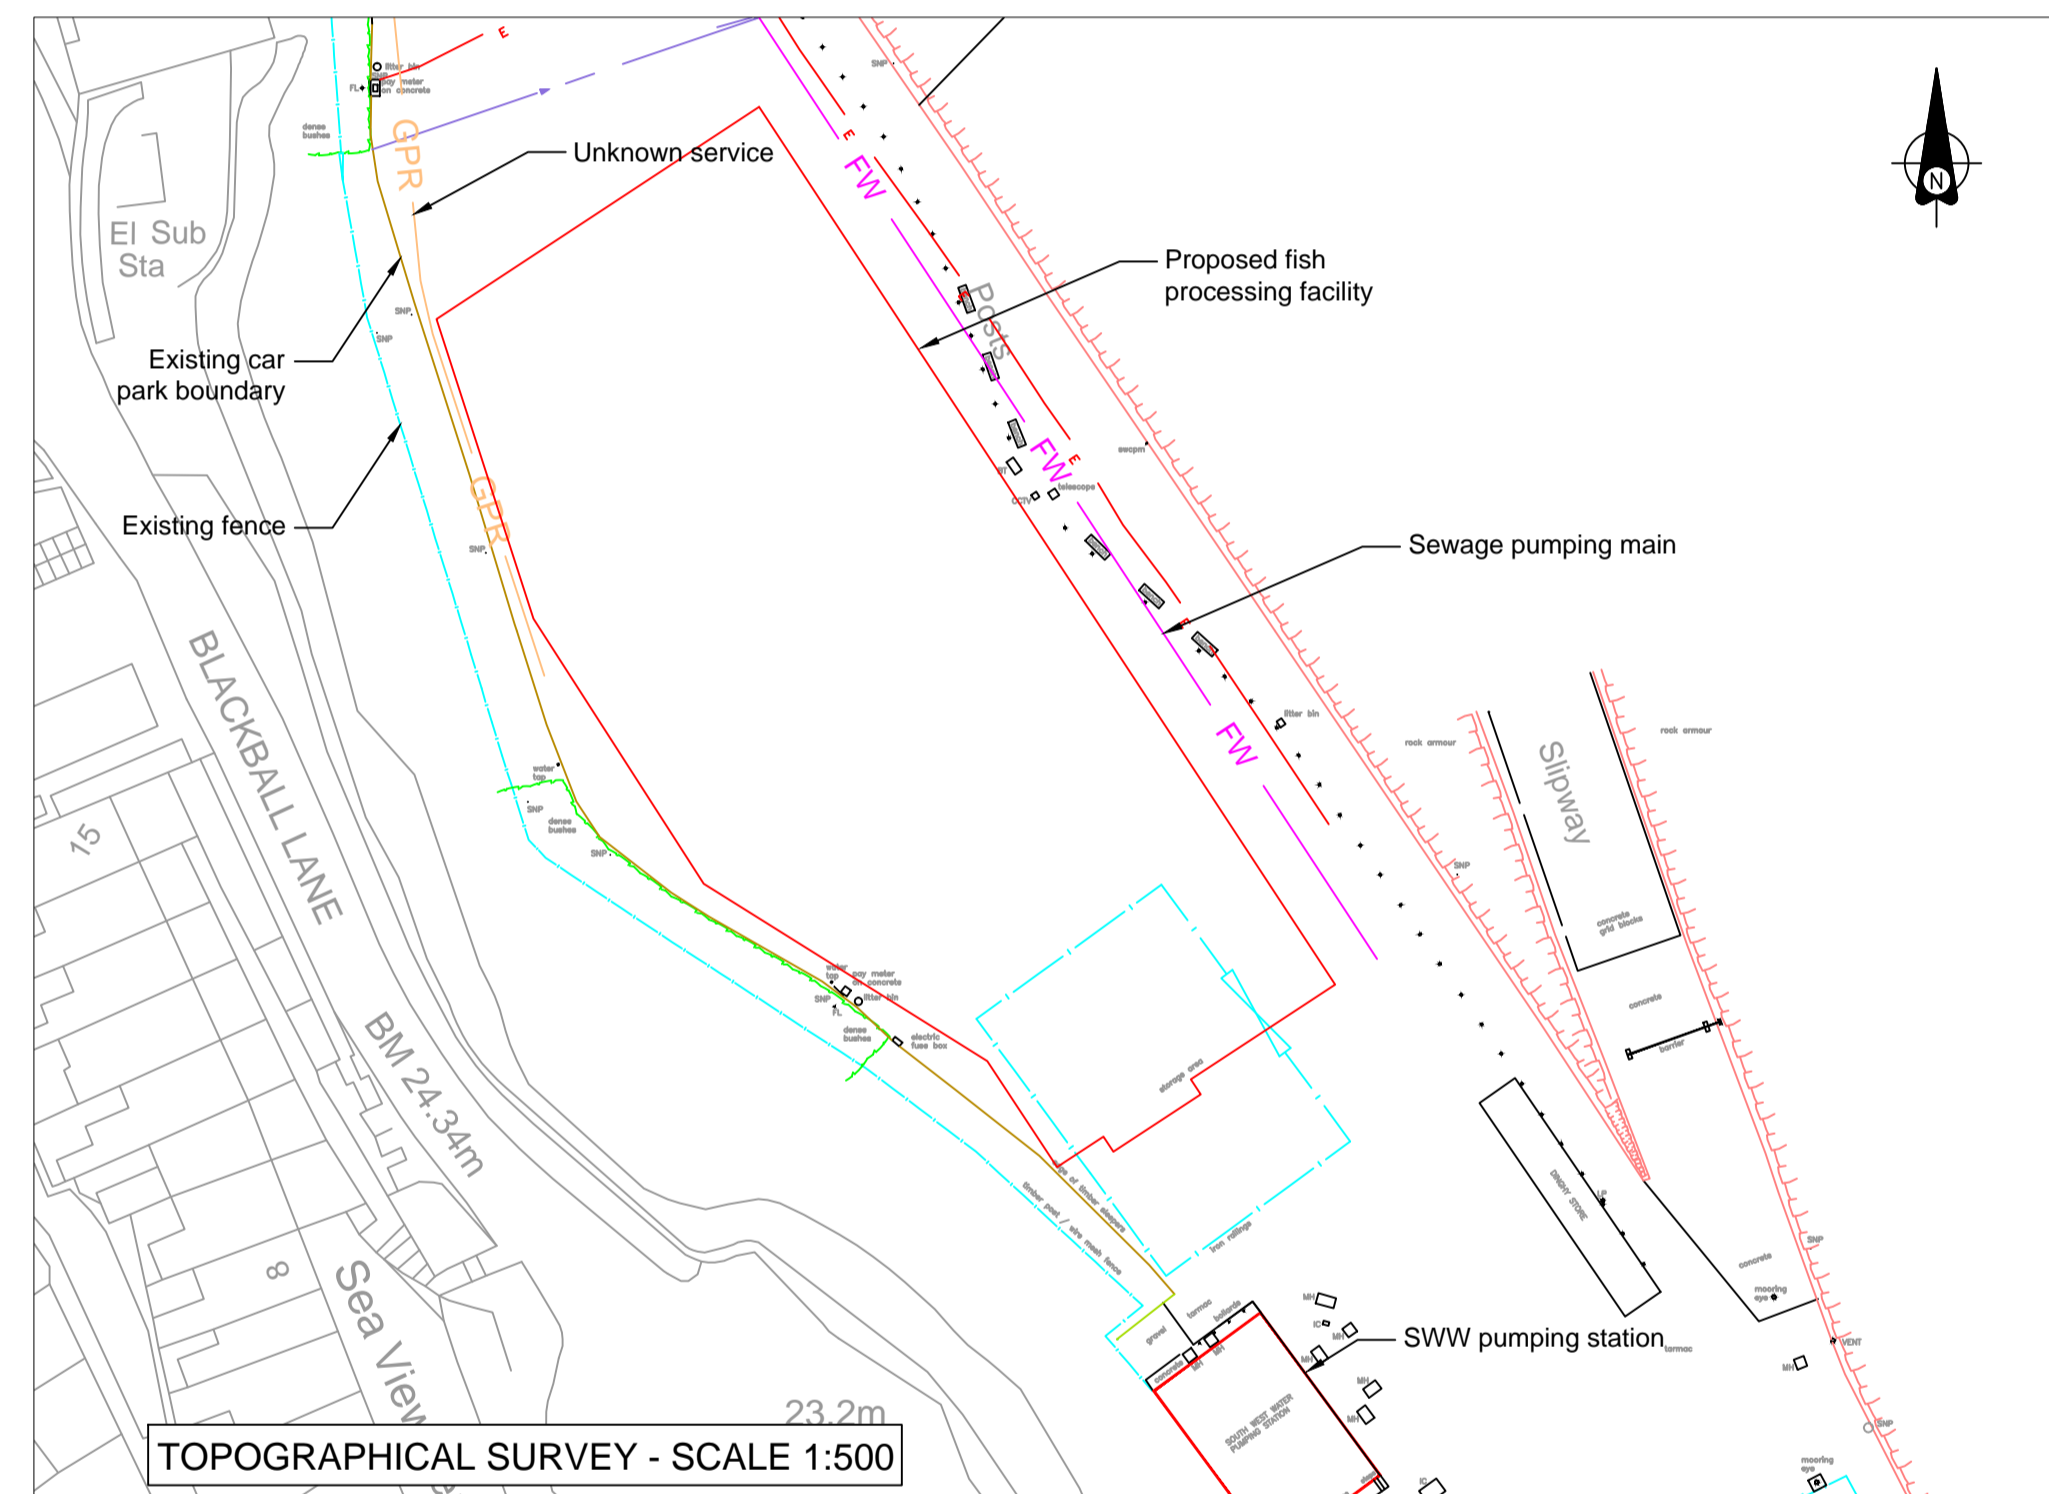

TOPOGRAPHICAL SURVEY - SCALE 1:500

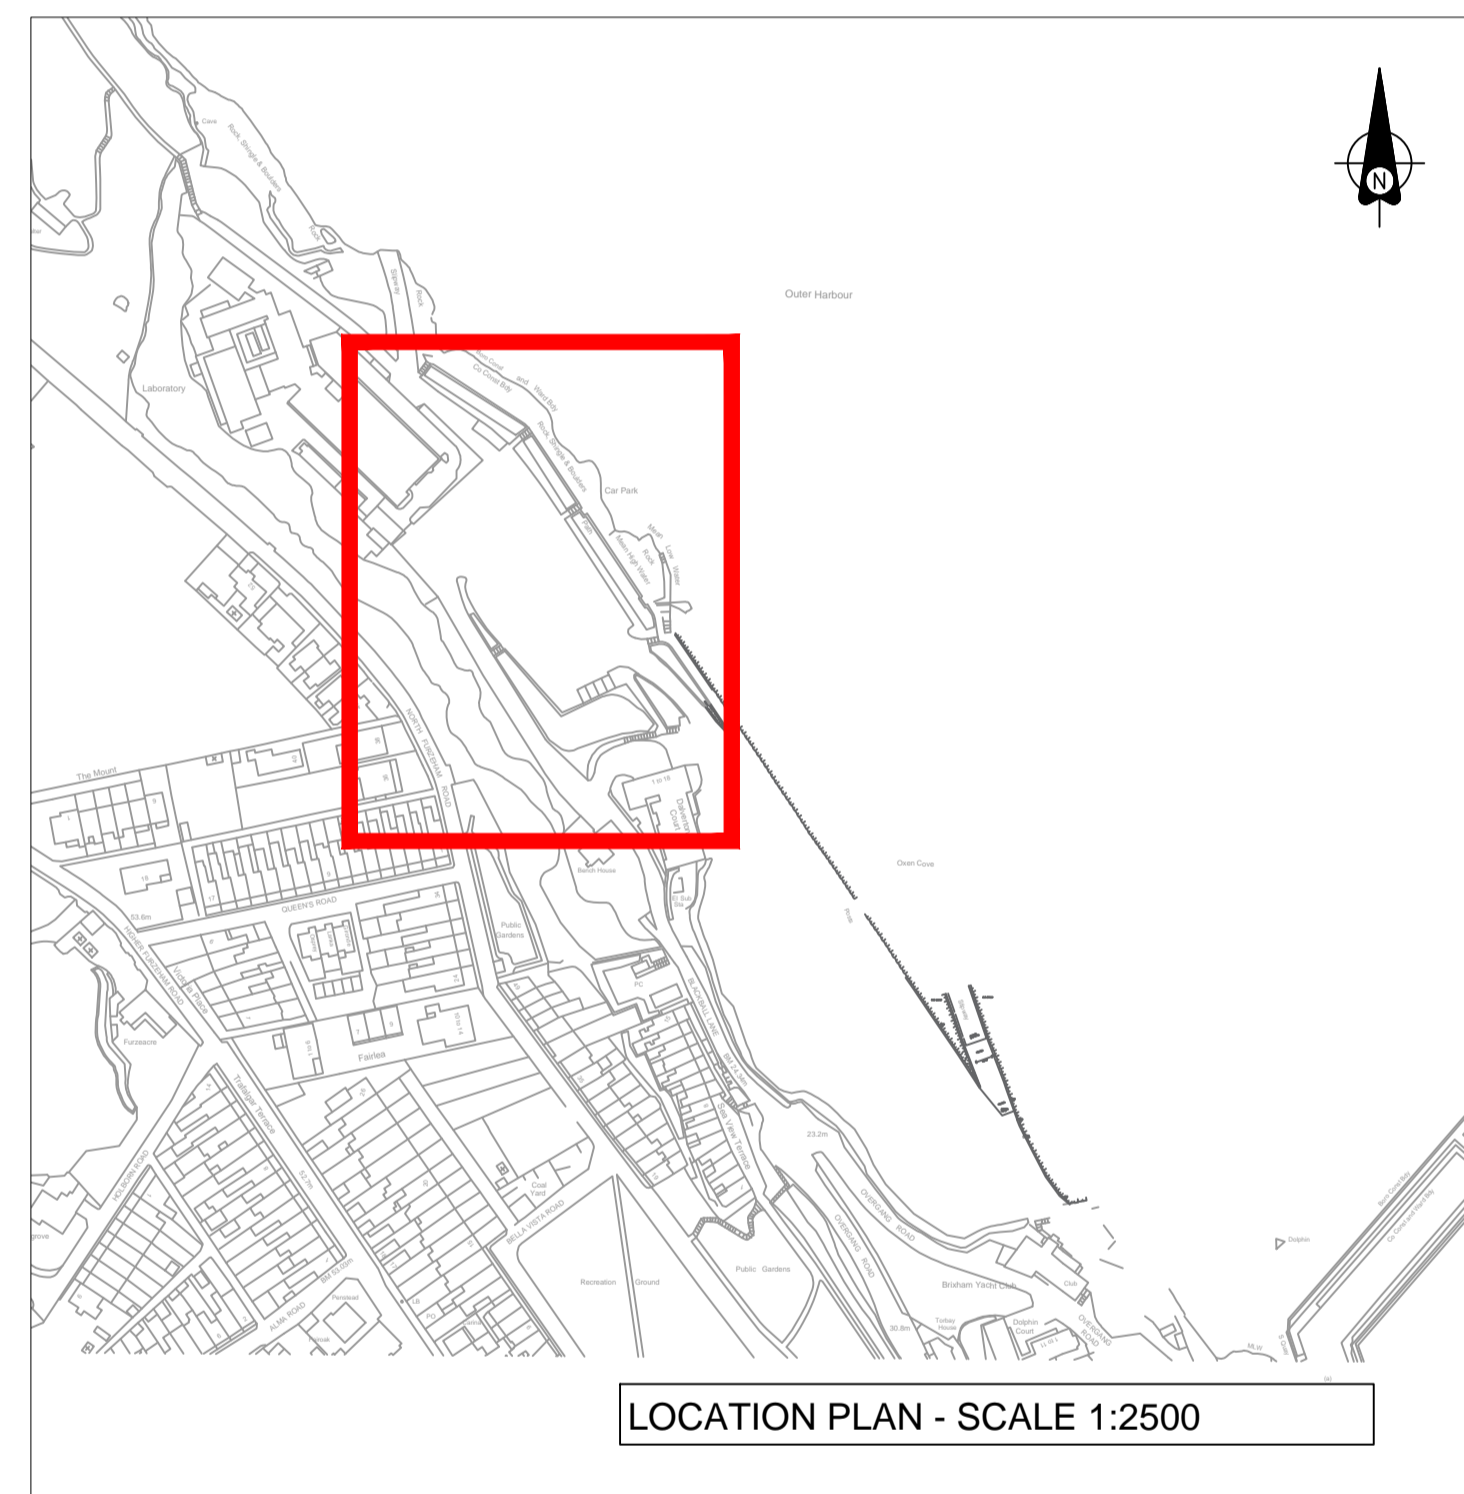

LOCATION PLAN - SCALE 1:2500

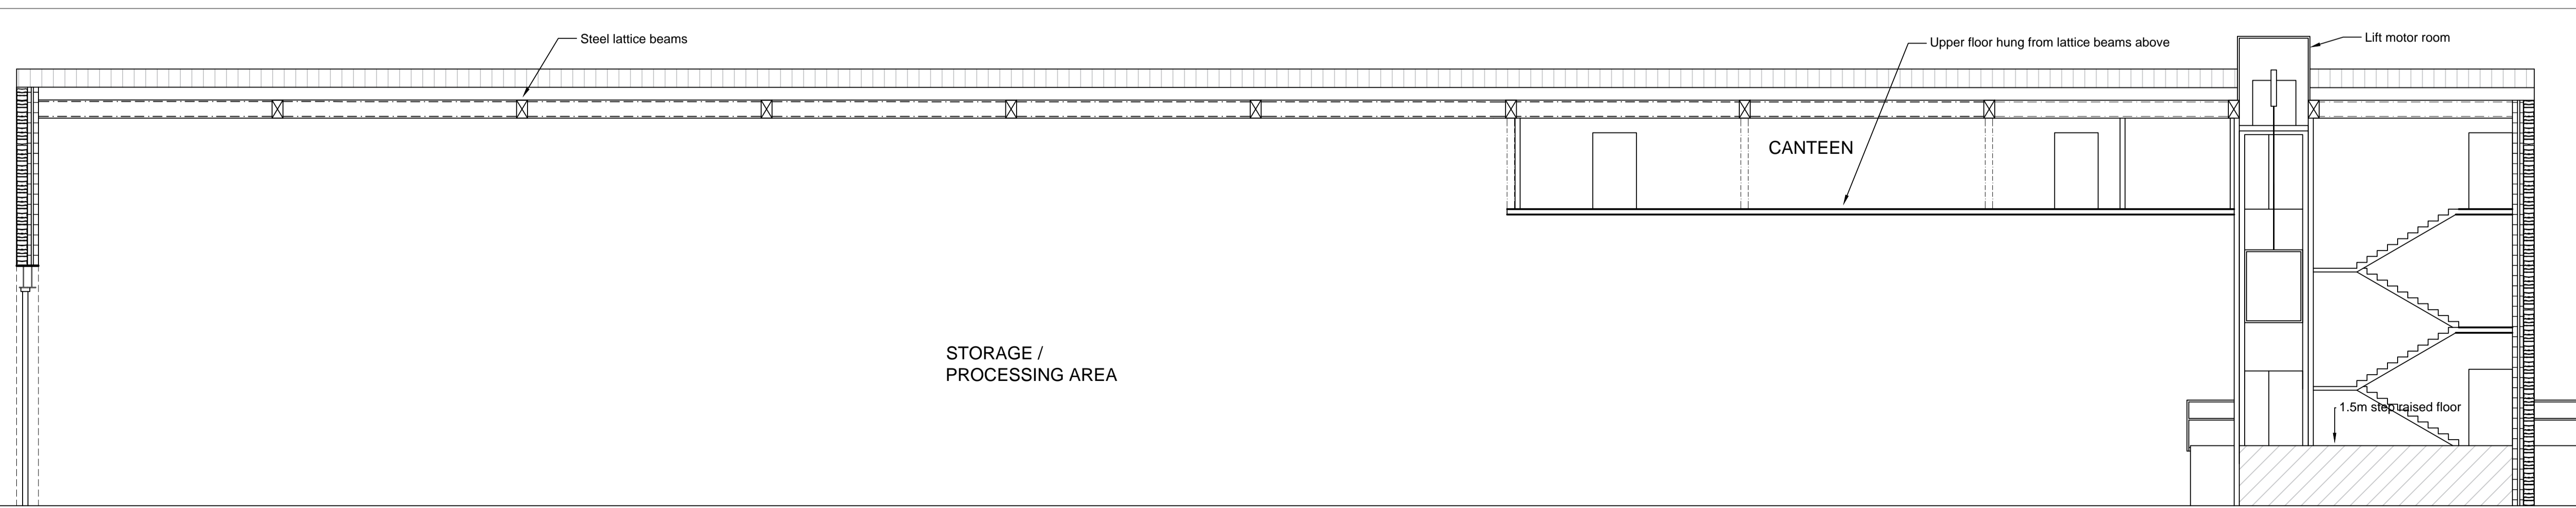


SECTION A - A - SCALE 1:100

REVISIONS				
no.	date	by	checked	details

drawing number 10/6/7/ocd - 05

NOTES	
no.	details
	GF reception / changing facility, etc. area - 90m²
	FF office, etc area - 575m²

drawn	TR	scales	As Shown @ A1
checked		date	01/11/2016

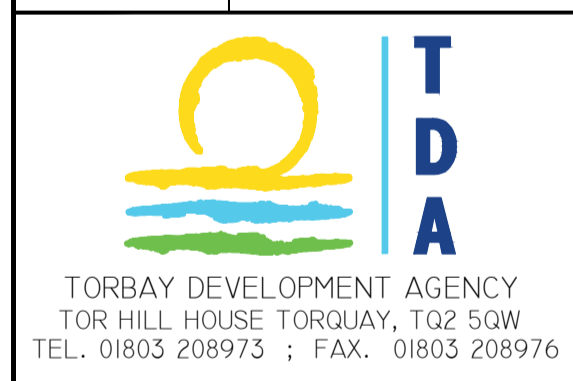

SCHEME TITLE  
**OXEN COVE FISH PROCESSING FACILITIES**

DRAWING TITLE  
**OPTION 1**

drawing number	10/6/7/ocd - 05	rev.	B
----------------	-----------------	------	---