


Plan 1

Place new Permit Holder only bay Mon-Fri 10am-11am of length 11m (2 spaces)

Cut back bay and extend double yellow lines due to problems accessing driveway

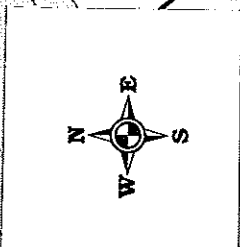

St Andrews Court


BANBURY PARK

1:500 scale

Banbury Park Shiphay CPZ
Torquay



Reproduced from the Ordnance Survey mapping with the permission of the Controller of HMSO. (c) Crown Copyright. Unauthorised reproduction infringes crown copyright and may lead to prosecution or civil proceedings. Torbay Council LA079782

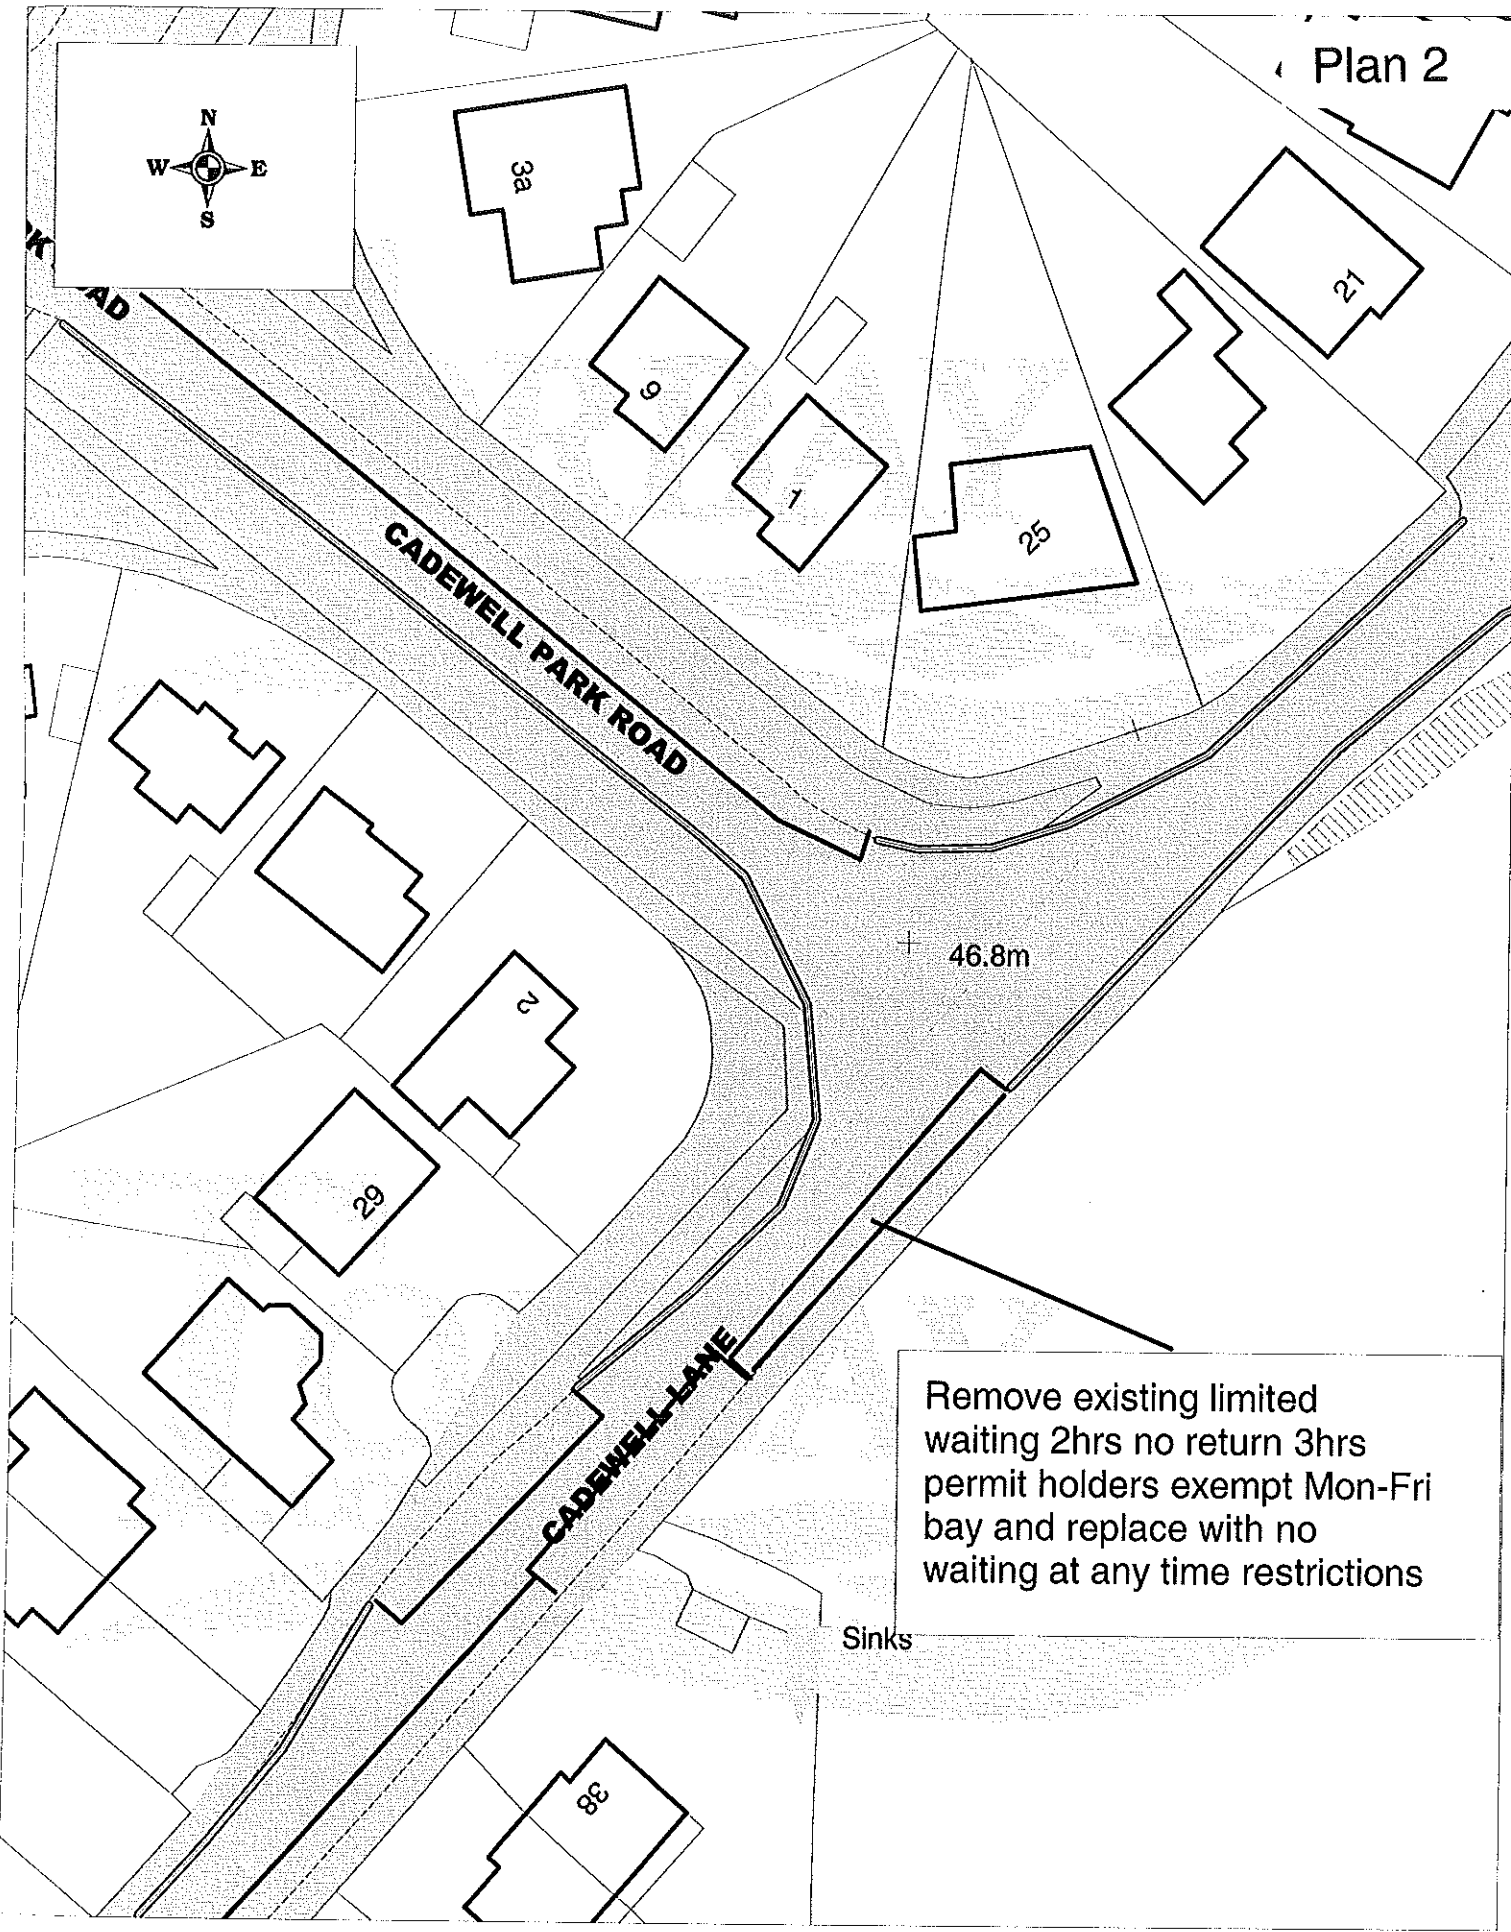

Remove existing limited waiting 2hrs no return 3hrs permit holders exempt Mon-Fri bay and replace with no waiting at any time restrictions

Sinks

1:500 scale

Cadewell Lane
Shiphay CPZ Torquay



Reproduced from the Ordnance Survey mapping with the permission of the Controller of HMSO. (c) Crown Copyright. Unauthorised reproduction infringes crown copyright and may lead to prosecution or civil proceedings. Torbay Council LA079782



New marked unlimited parking bays. 11 echelon and one section of 16.5m bay.

Change existing bays to 1hr no return in 2hrs 8am-6pm Mon-Fri.

New Bus Box and clearway


New no waiting restrictions

1:1000 scale

Exe Hill/ Collaton Road
Shiphay CPZ Torquay



Plan 4

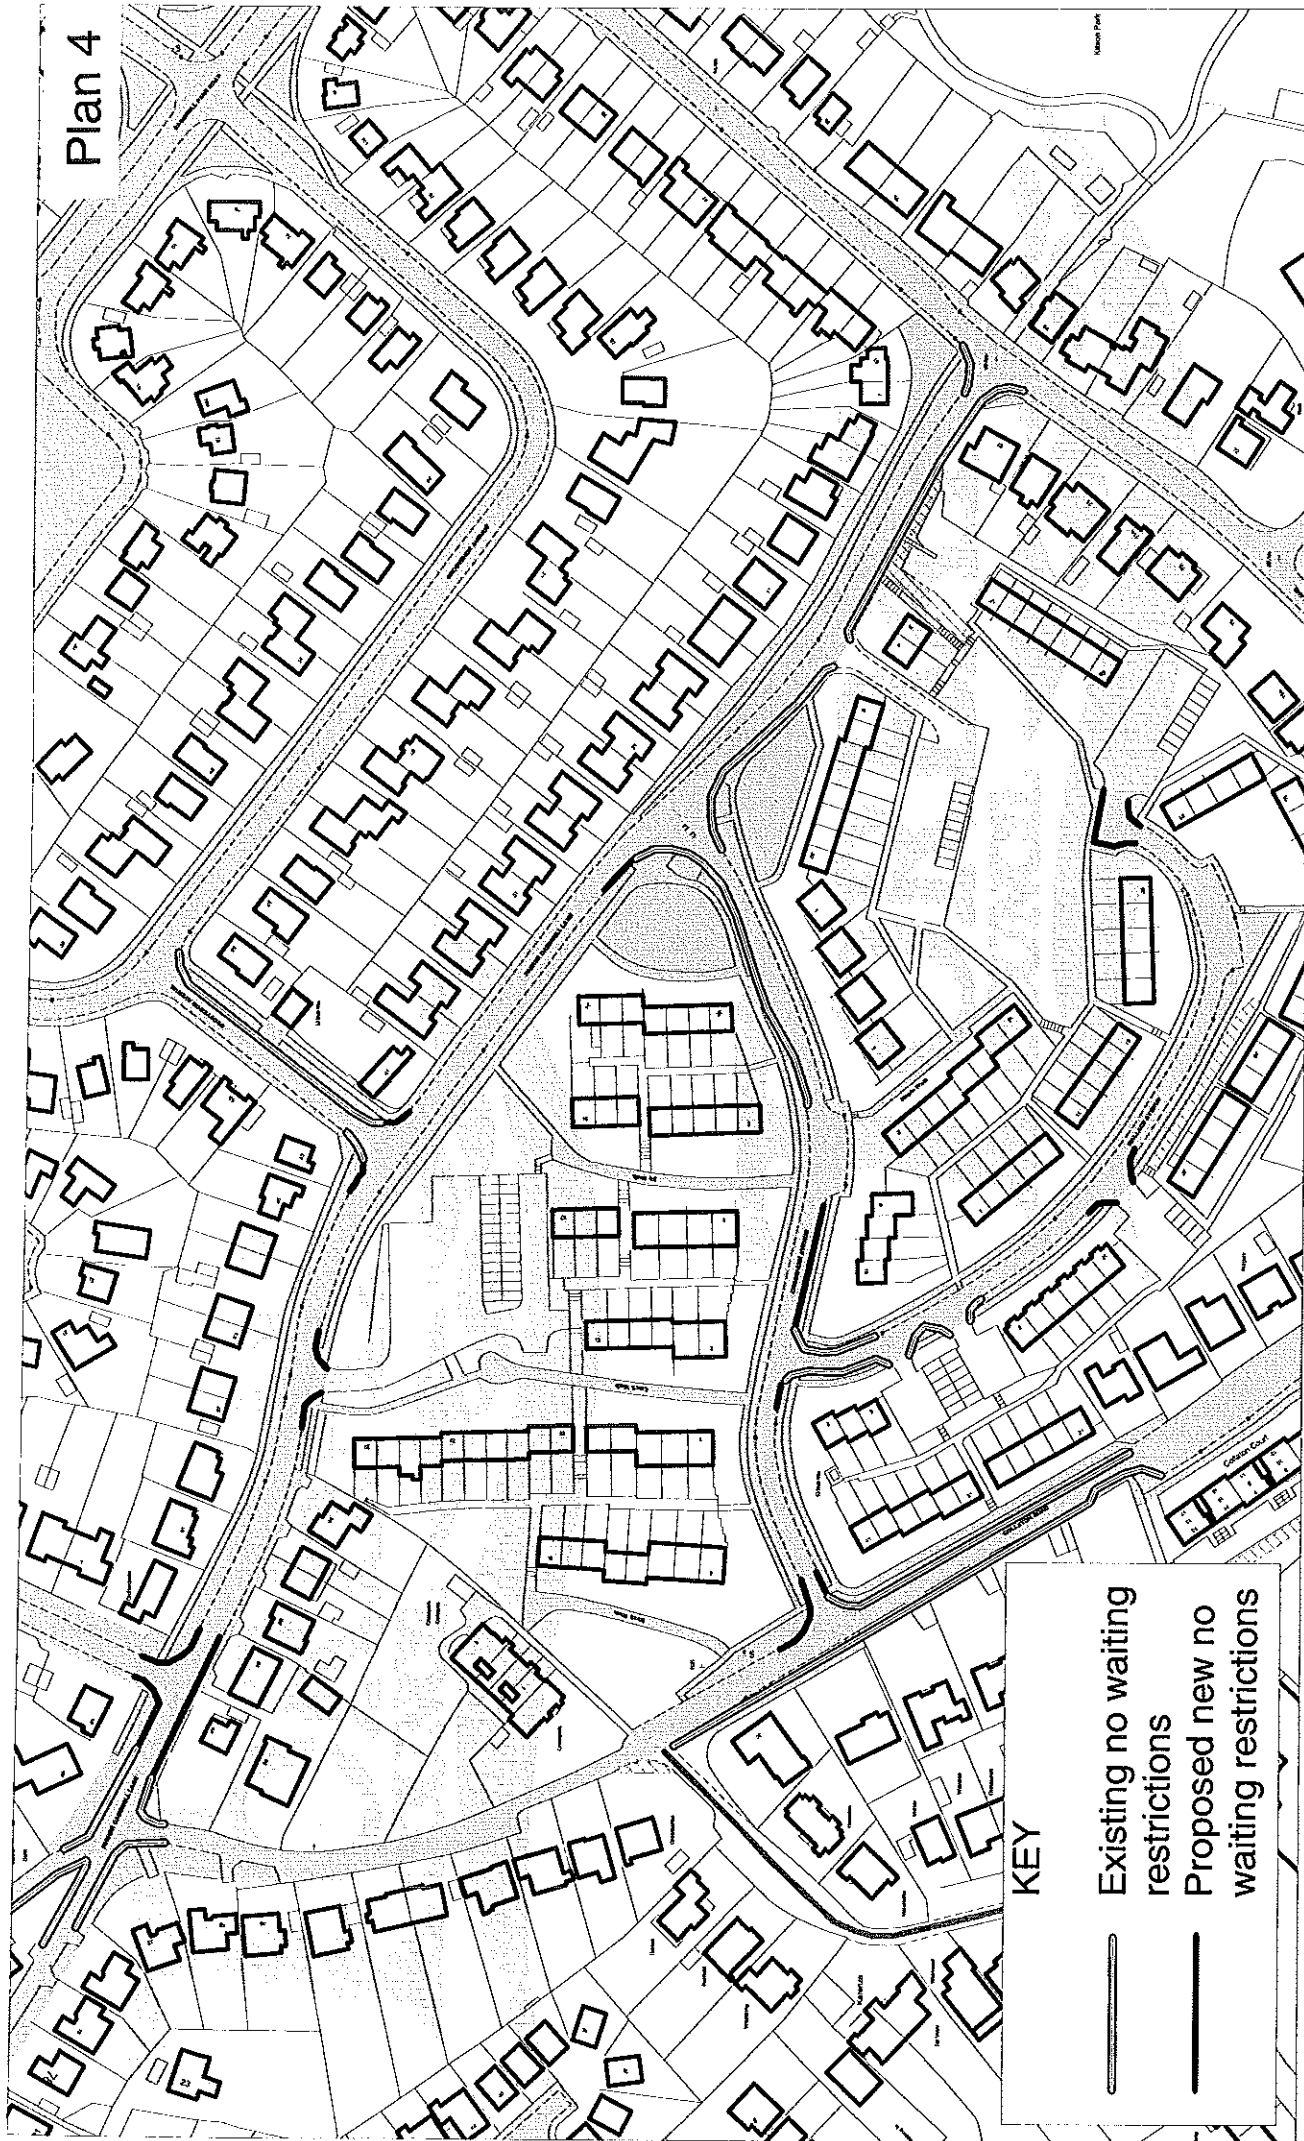

KEY

- Existing no waiting restrictions
- Proposed new no waiting restrictions

1:2000 scale

Higher Cadewell Lane/ Crosspark Avenue/
Wallace Avenue Shiphay CPZ
Torquay



Reproduced from the Ordnance Survey mapping with the permission of the Controller of HMSO. (c) Crown Copyright. Unauthorised reproduction infringes crown copyright and may lead to prosecution or civil proceedings. Torbay Council LA079782

Plan 5



Make permit holders
only bay 10am-11am
Mon- Fri

Make permit holders
only bay 10am-11am
Mon- Fri

Make permit holders
only bay 10am-11am
Mon- Fri.
Also place double yellow
lines at entrance to cul-
de-sac and at entrance
to pedestrian access.



1:1500 scale

Grosvenor Avenue/ Rougemont Avenue
Shiphay CPZ Torquay



Plan 6

Remove existing permit holder only bay and replace with no waiting at any time restriction.

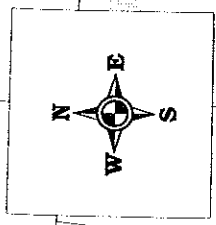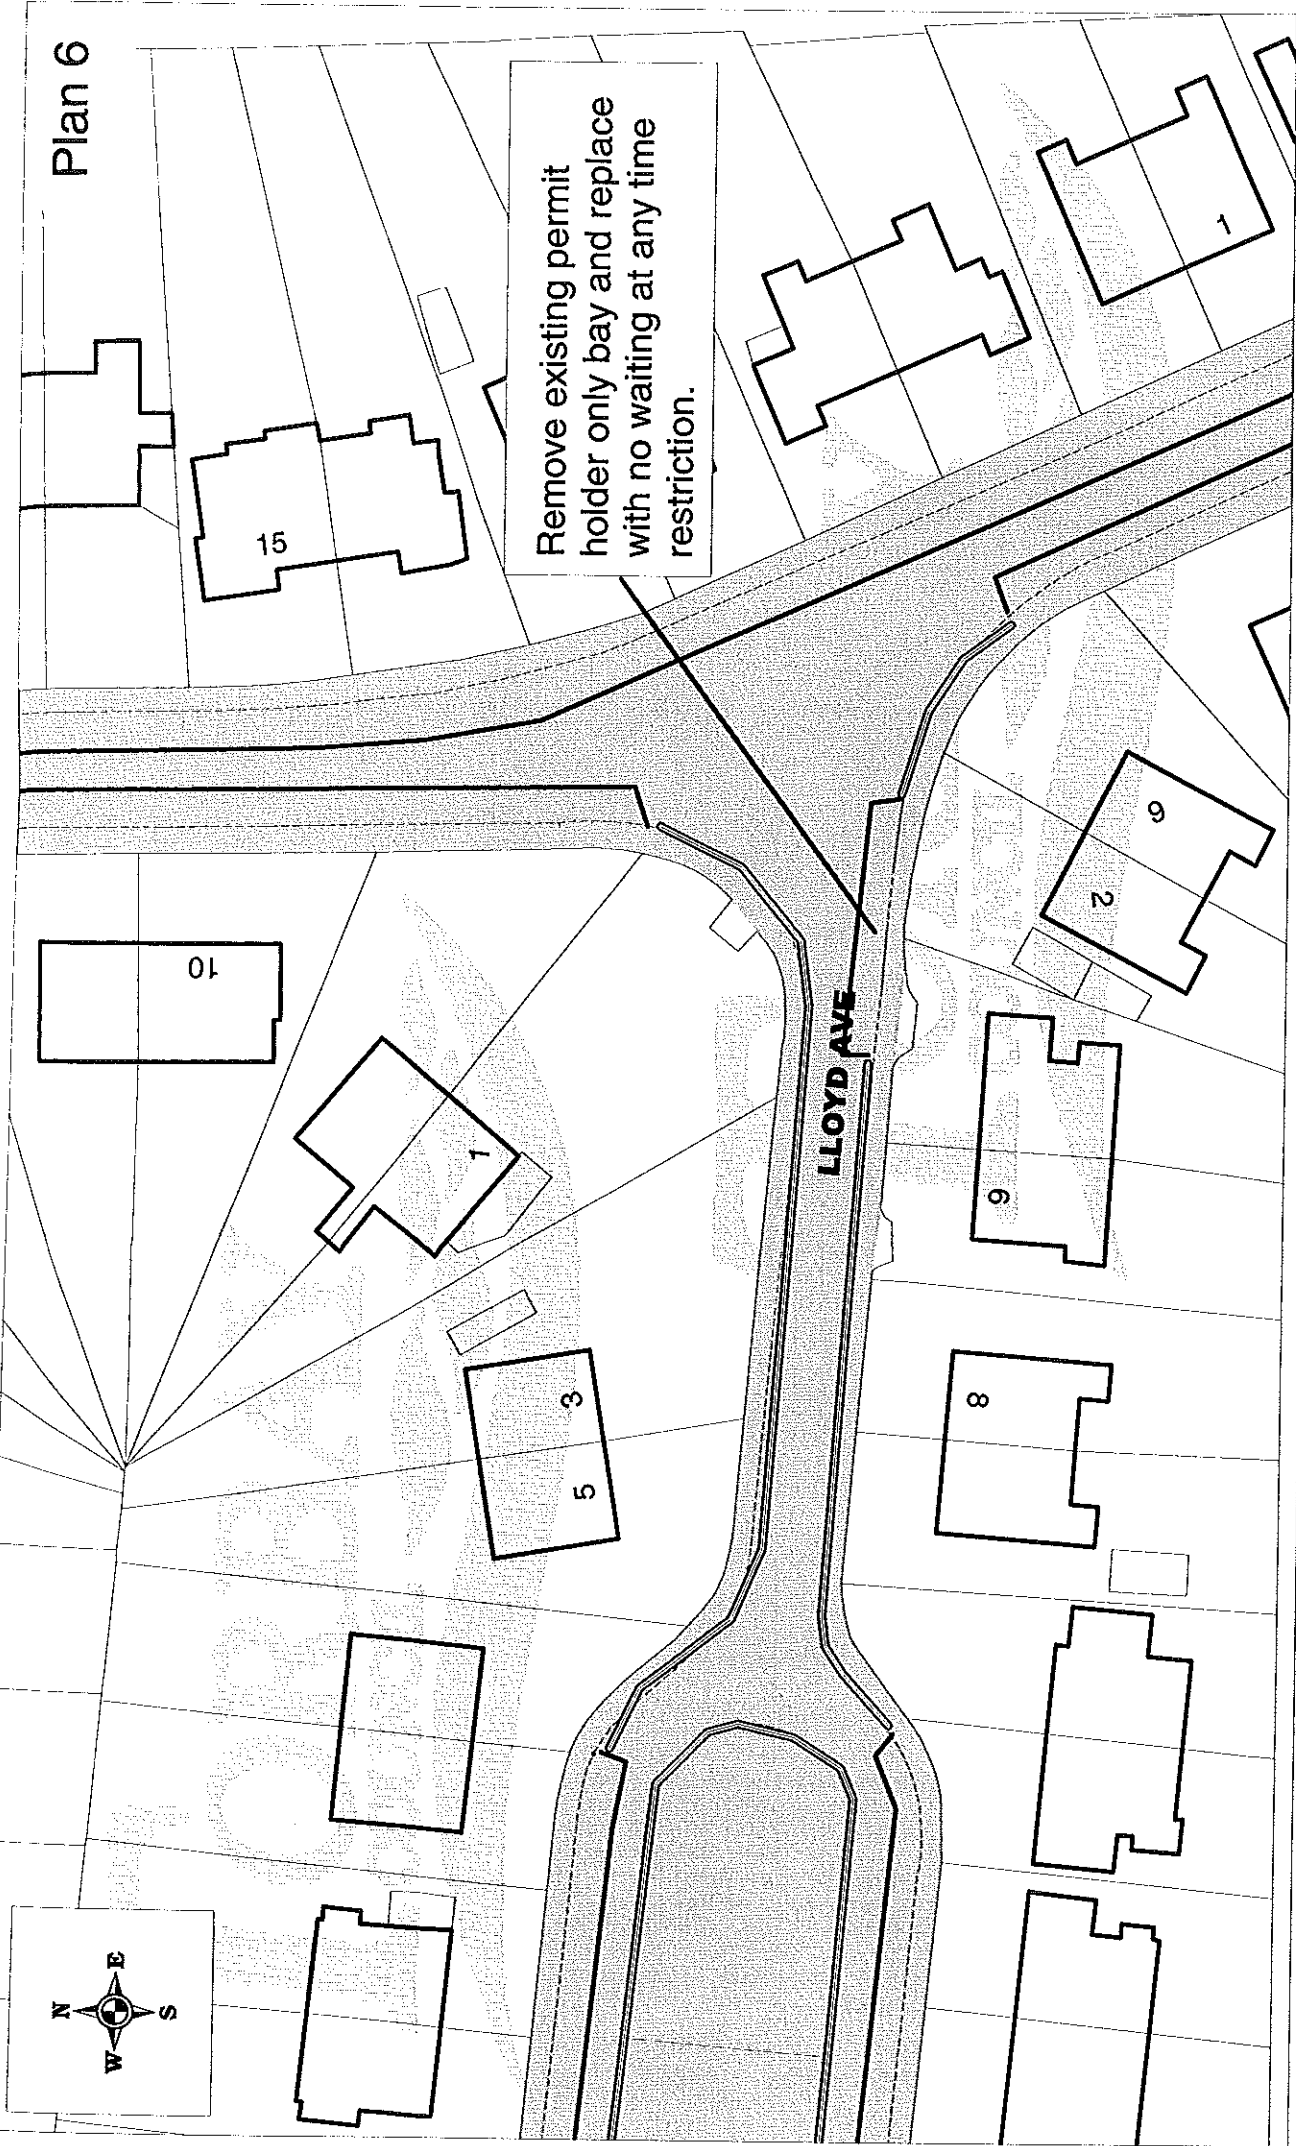

1:500 scale

Lloyd Avenue Shiphay CPZ
Torquay



Reproduced from the Ordnance Survey mapping with the permission of the Controller of HMSO. (c) Crown Copyright. Unauthorised reproduction infringes crown copyright and may lead to prosecution or civil proceedings. Torbay Council LA079782



Existing limited waiting bay

KEY




Existing no waiting at any time
Proposed no waiting at any time

1:1000 scale

Queensway Shiphay CPZ
Torquay

Reproduced from the Ordnance Survey mapping with the permission of the Controller of HMSO. (c) Crown Copyright.
Unauthorised reproduction infringes crown copyright and may lead to prosecution or civil proceedings. Torbay Council LA079782



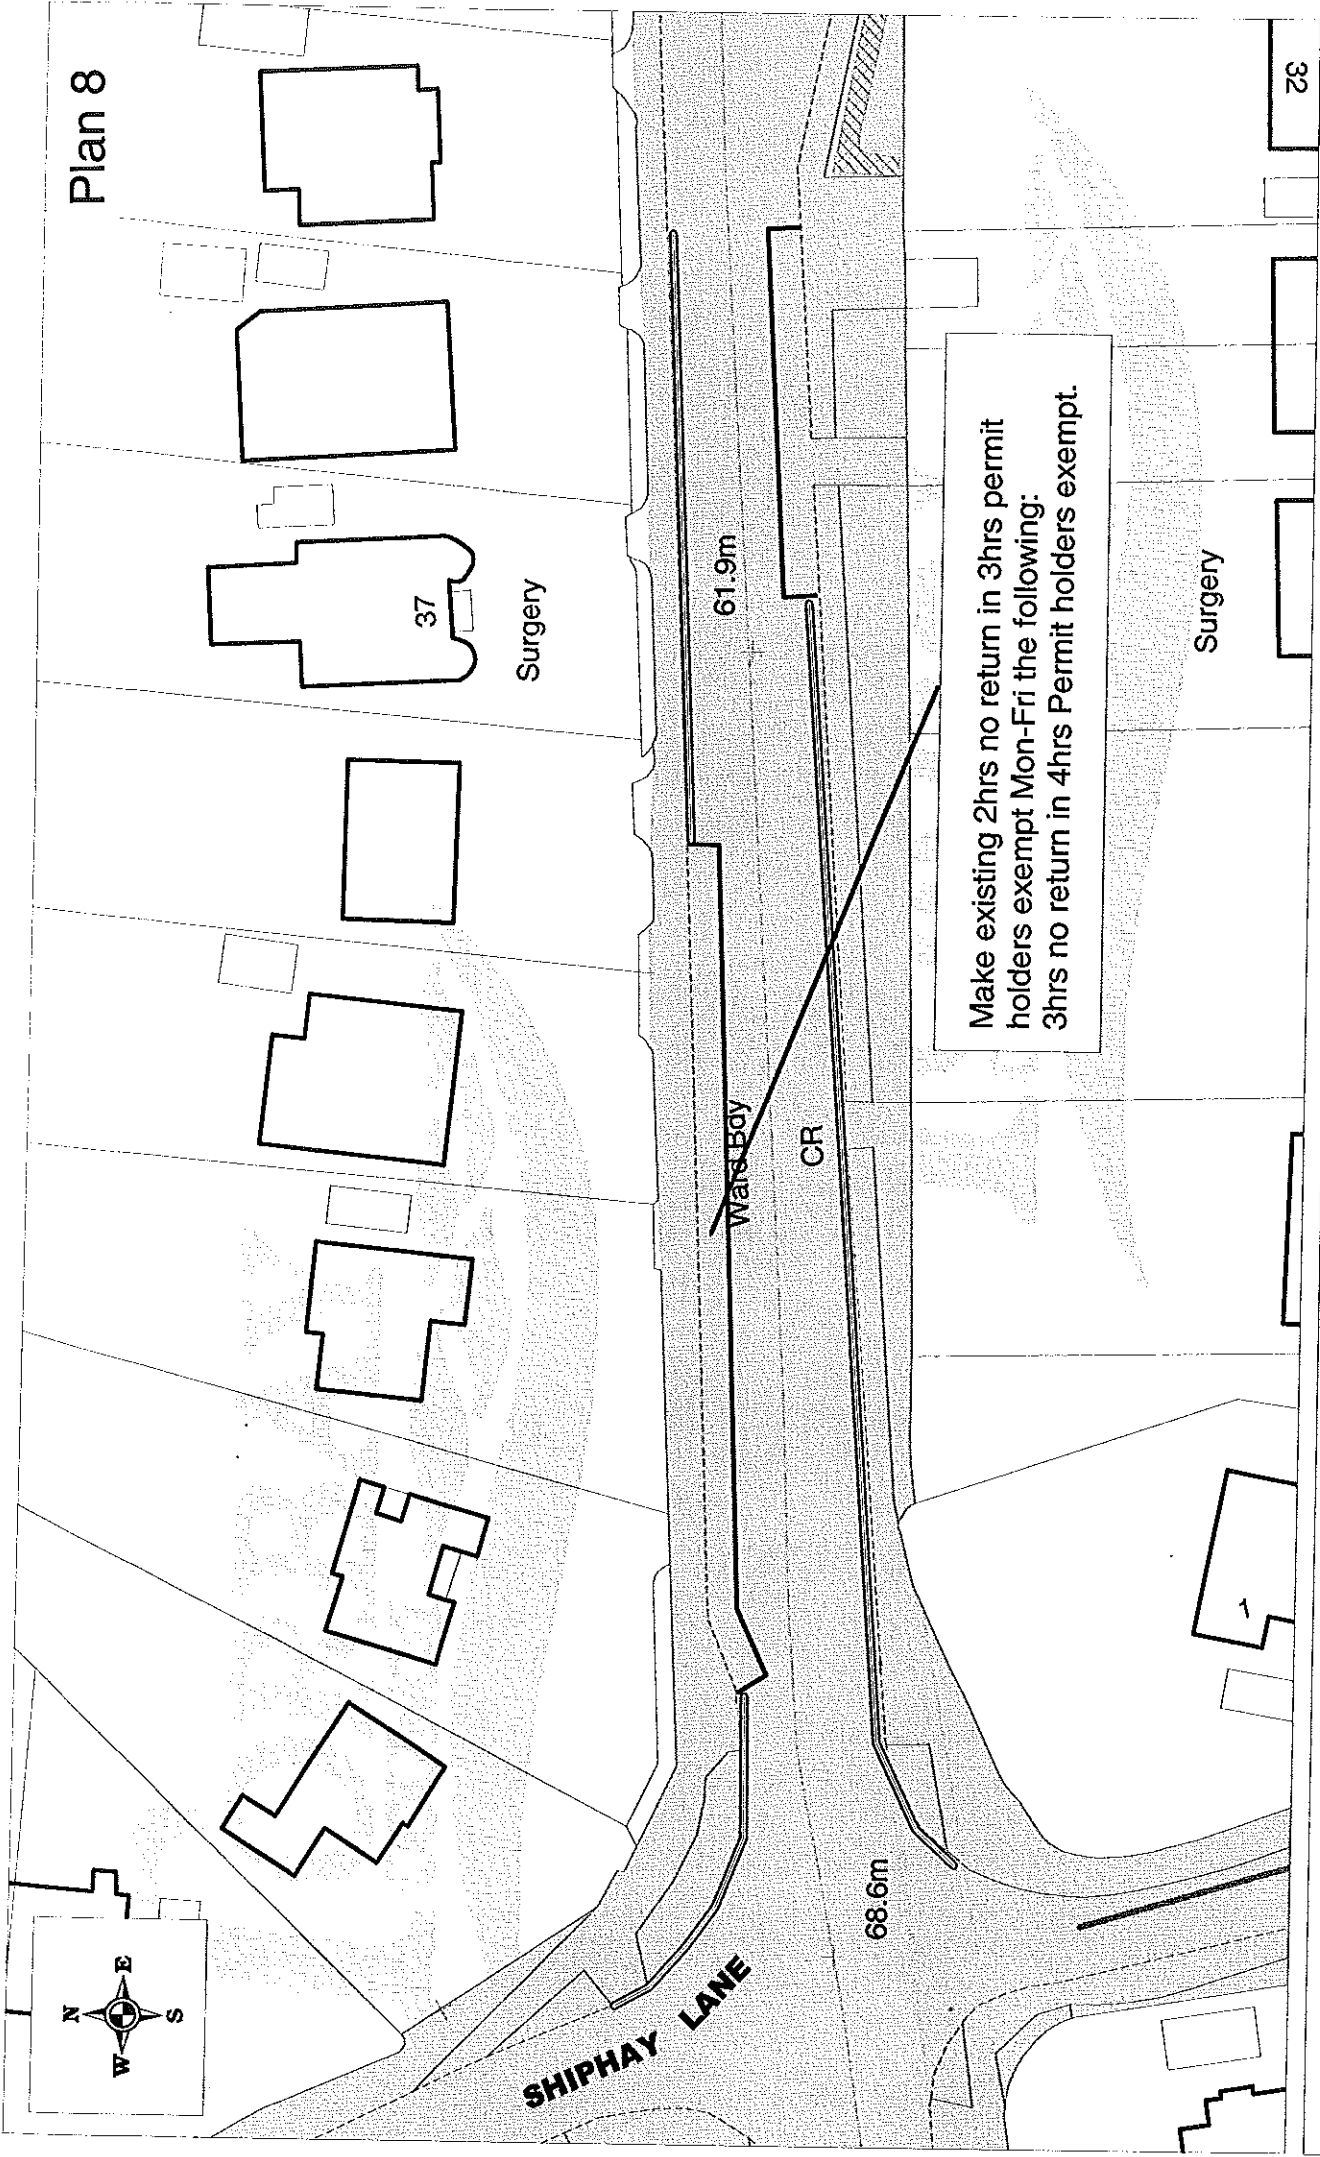

Shiphay Lane Shiphay CPZ
Torquay

1:500



Reproduced from the Ordnance Survey mapping with the permission of the Controller of HMSO. (c) Crown Copyright.
 Unauthorised reproduction infringes crown copyright and may lead to prosecution or civil proceedings. Torbay Council LA079782



Keep existing permit holders only bay 10am-11am the same as current.

TH Make existing 1hr no return in 2hr bays 2hrs no return in 3hrs 8am-6pm Mon-Fri.

1:500 Scale

Shiphay Lane Shiphay CPZ
Torquay

