


Banbury Park Shiphay CPZ
Torquay

1:500 scale

Reproduced from the Ordnance Survey mapping with the permission of the Controller of HMSO. (c) Crown Copyright. Unauthorised reproduction infringes crown copyright and may lead to prosecution or civil proceedings. Torbay Council LA079782

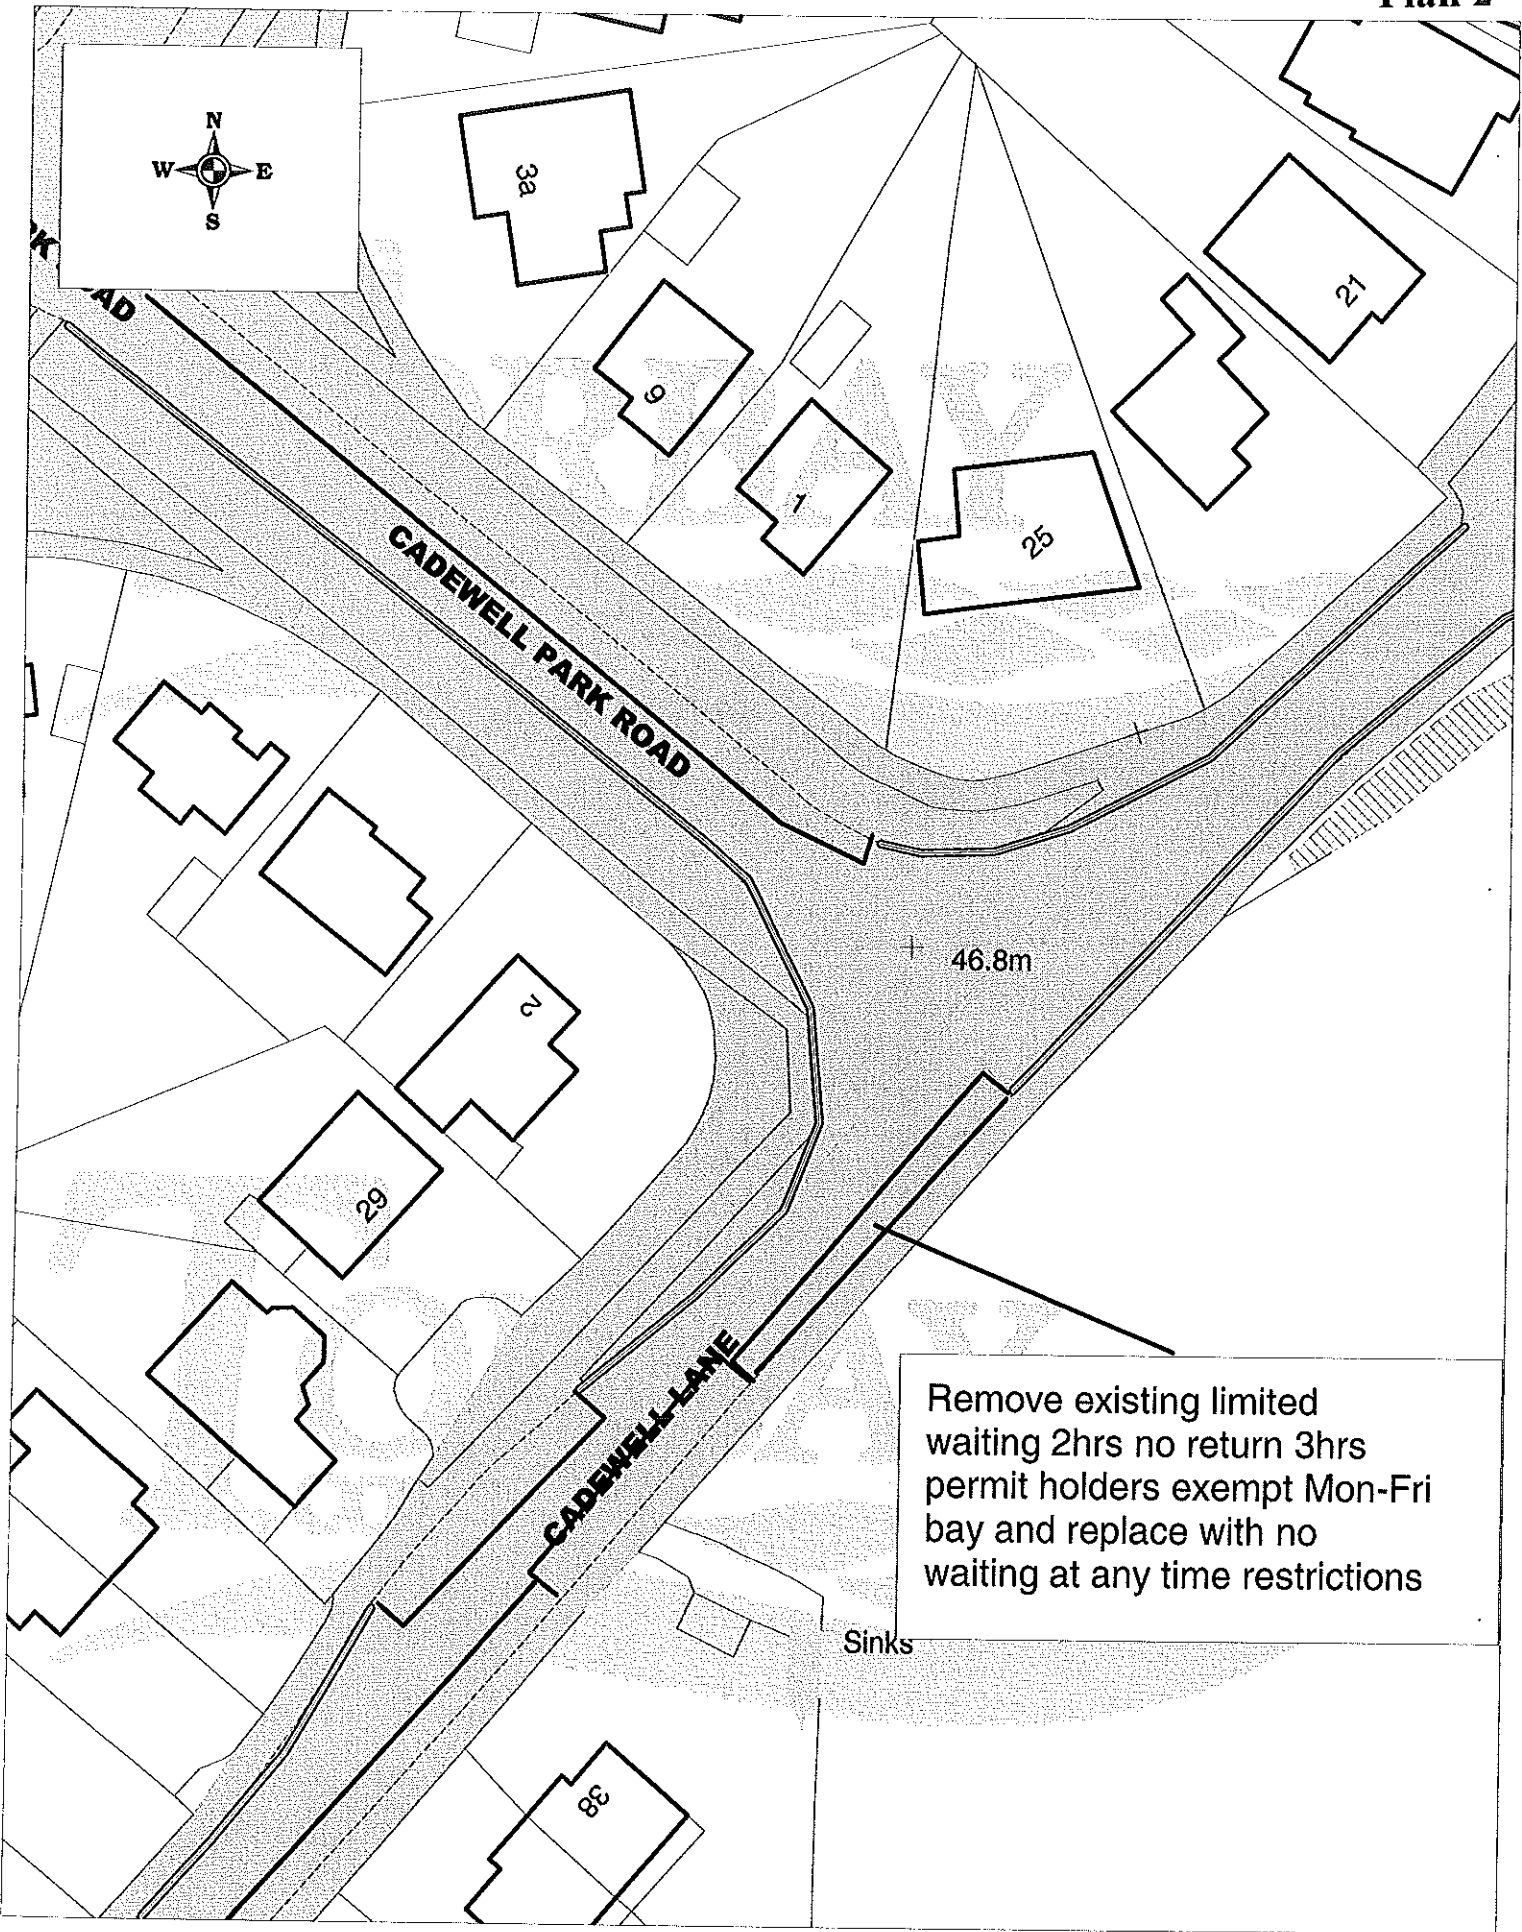


1:500 scale

Cadewell Lane
Shiphay CPZ Torquay



Reproduced from the Ordnance Survey mapping with the permission of the Controller of HMSO. (c) Crown Copyright.
 Unauthorised reproduction infringes crown copyright and may lead to prosecution or civil proceedings. Torbay Council LA079782

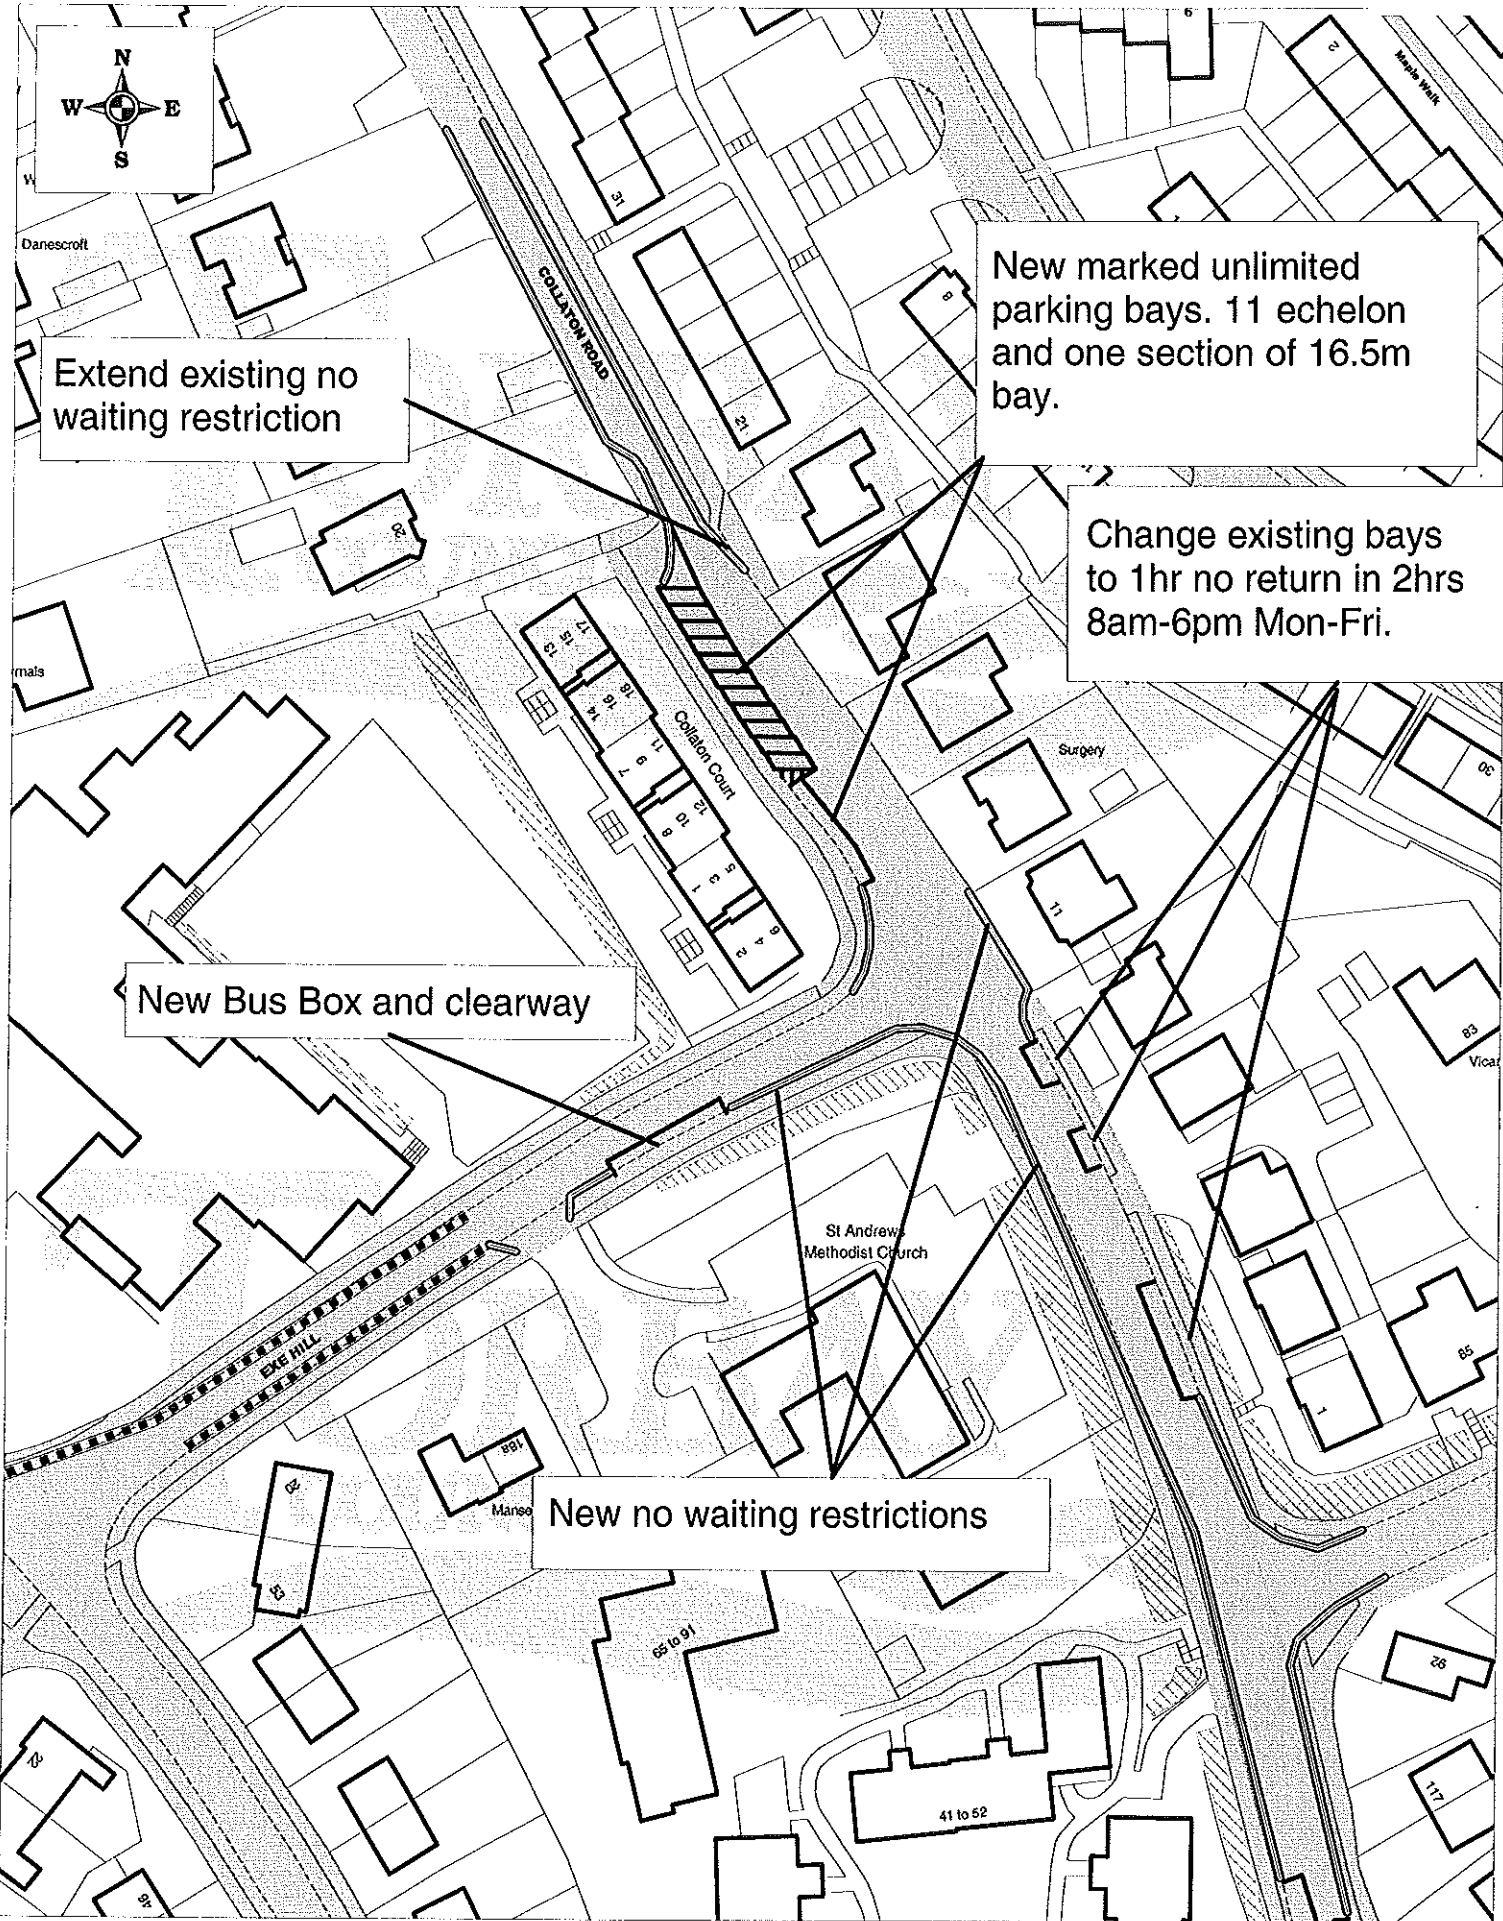

Extend existing no waiting restriction

New marked unlimited parking bays. 11 echelon and one section of 16.5m bay.

Change existing bays to 1hr no return in 2hrs 8am-6pm Mon-Fri.

New Bus Box and clearway

New no waiting restrictions

1:1000 scale


Exe Hill/ Collaton Road
Shiphay CPZ Torquay





Reproduced from the Ordnance Survey mapping with the permission of the Controller of HMSO. (c) Crown Copyright. Unauthorised reproduction infringes crown copyright and may lead to prosecution or civil proceedings. Torbay Council LA079782

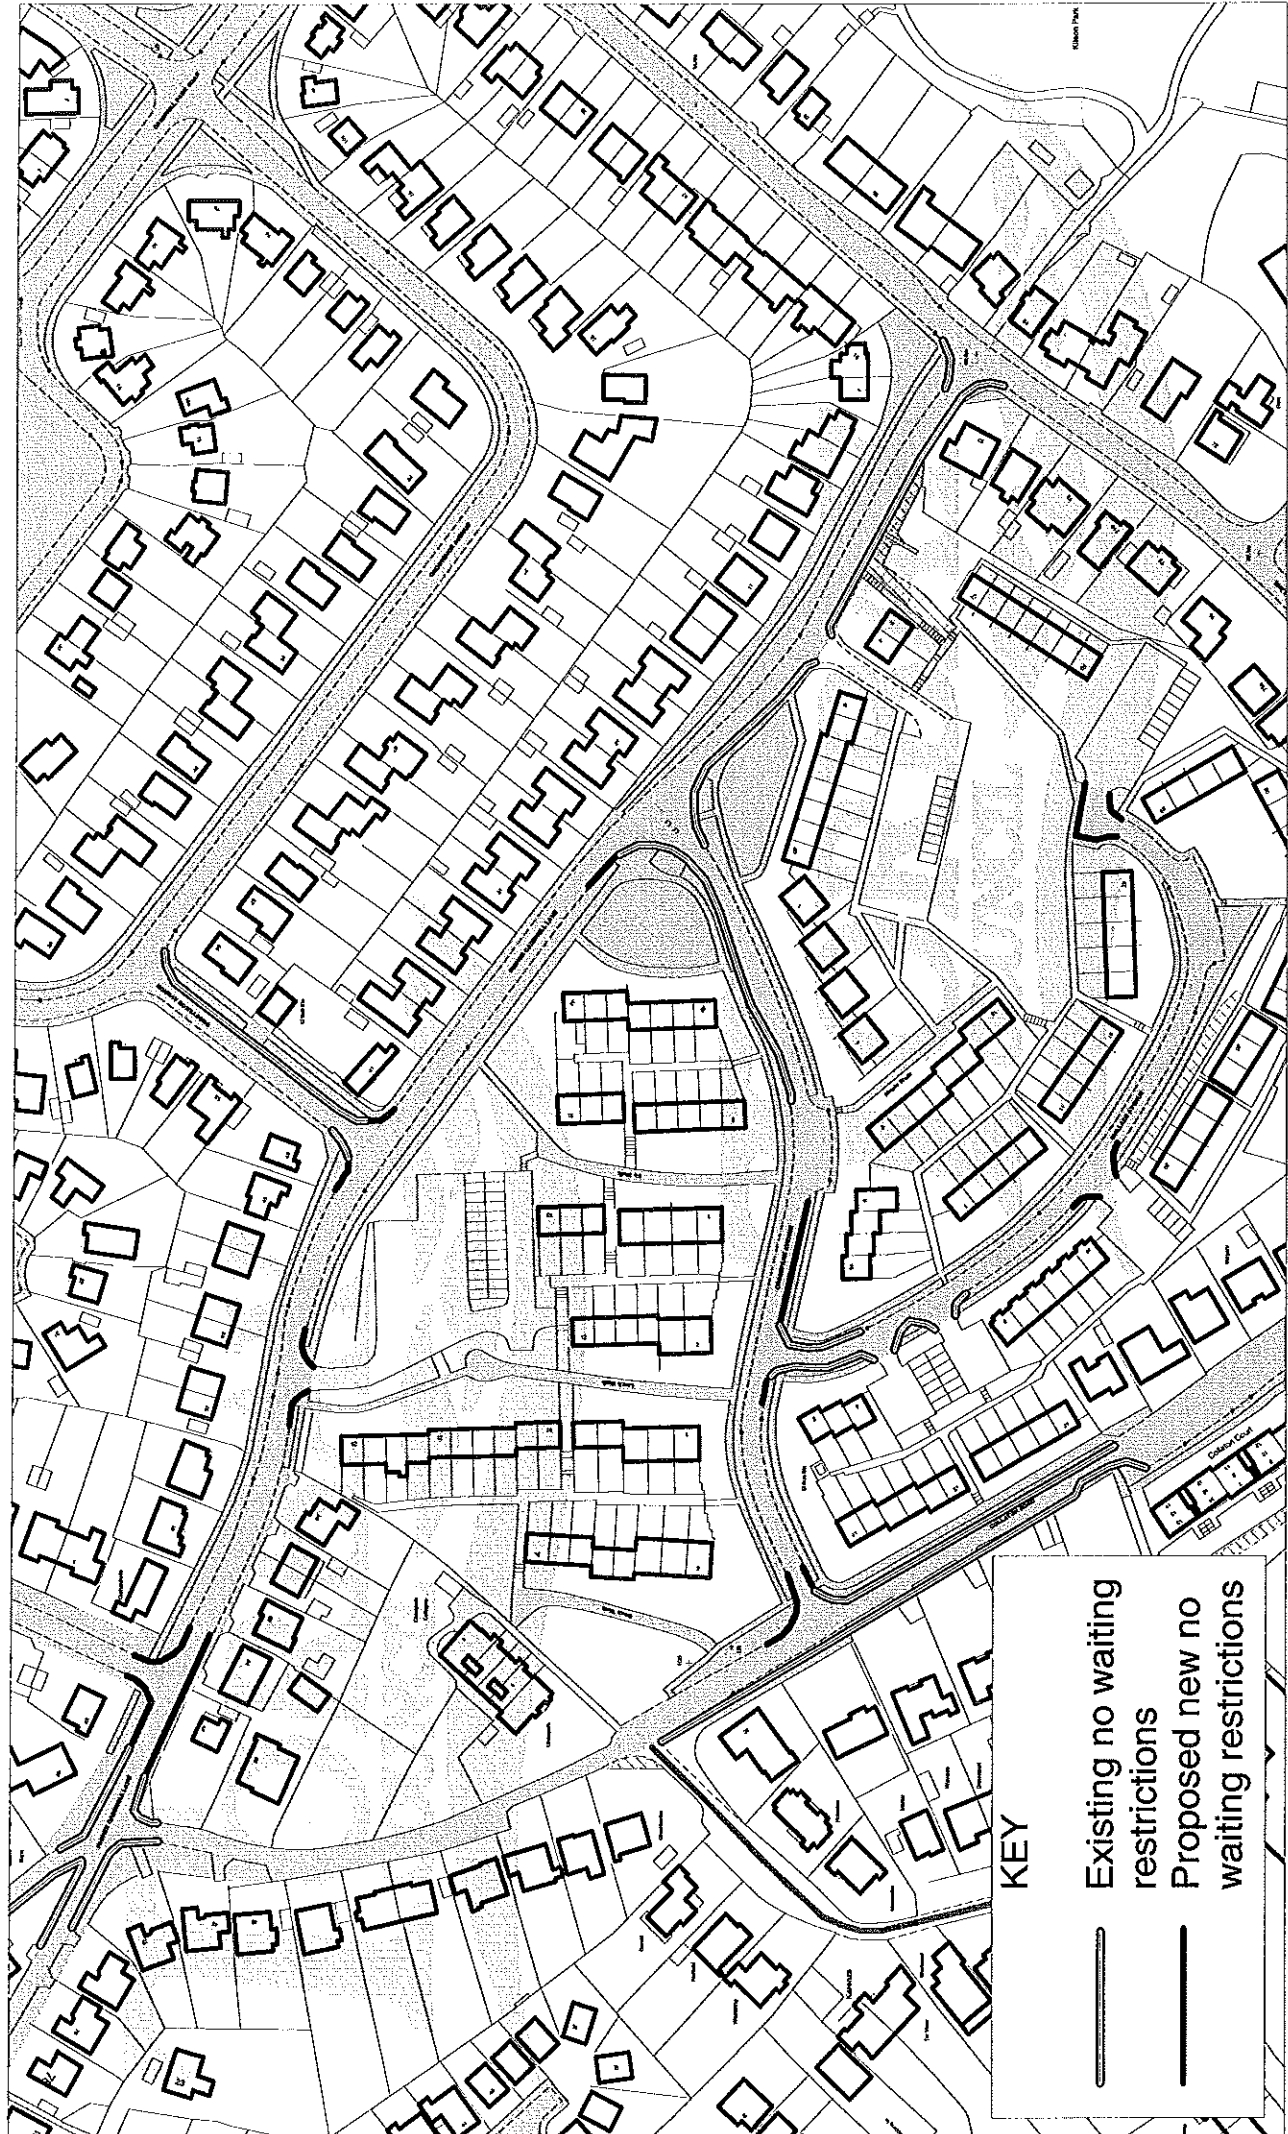

Higher Cadewell Lane/ Crosspark Avenue/
Wallace Avenue Shipway CPZ
Torquay




KEY

-  Existing no waiting restrictions
-  Proposed new no waiting restrictions

1:2000 scale

Reproduced from the Ordnance Survey mapping with the permission of the Controller of HMSO. (c) Crown Copyright. Unauthorised reproduction infringes crown copyright and may lead to prosecution or civil proceedings. Torbay Council LA079782

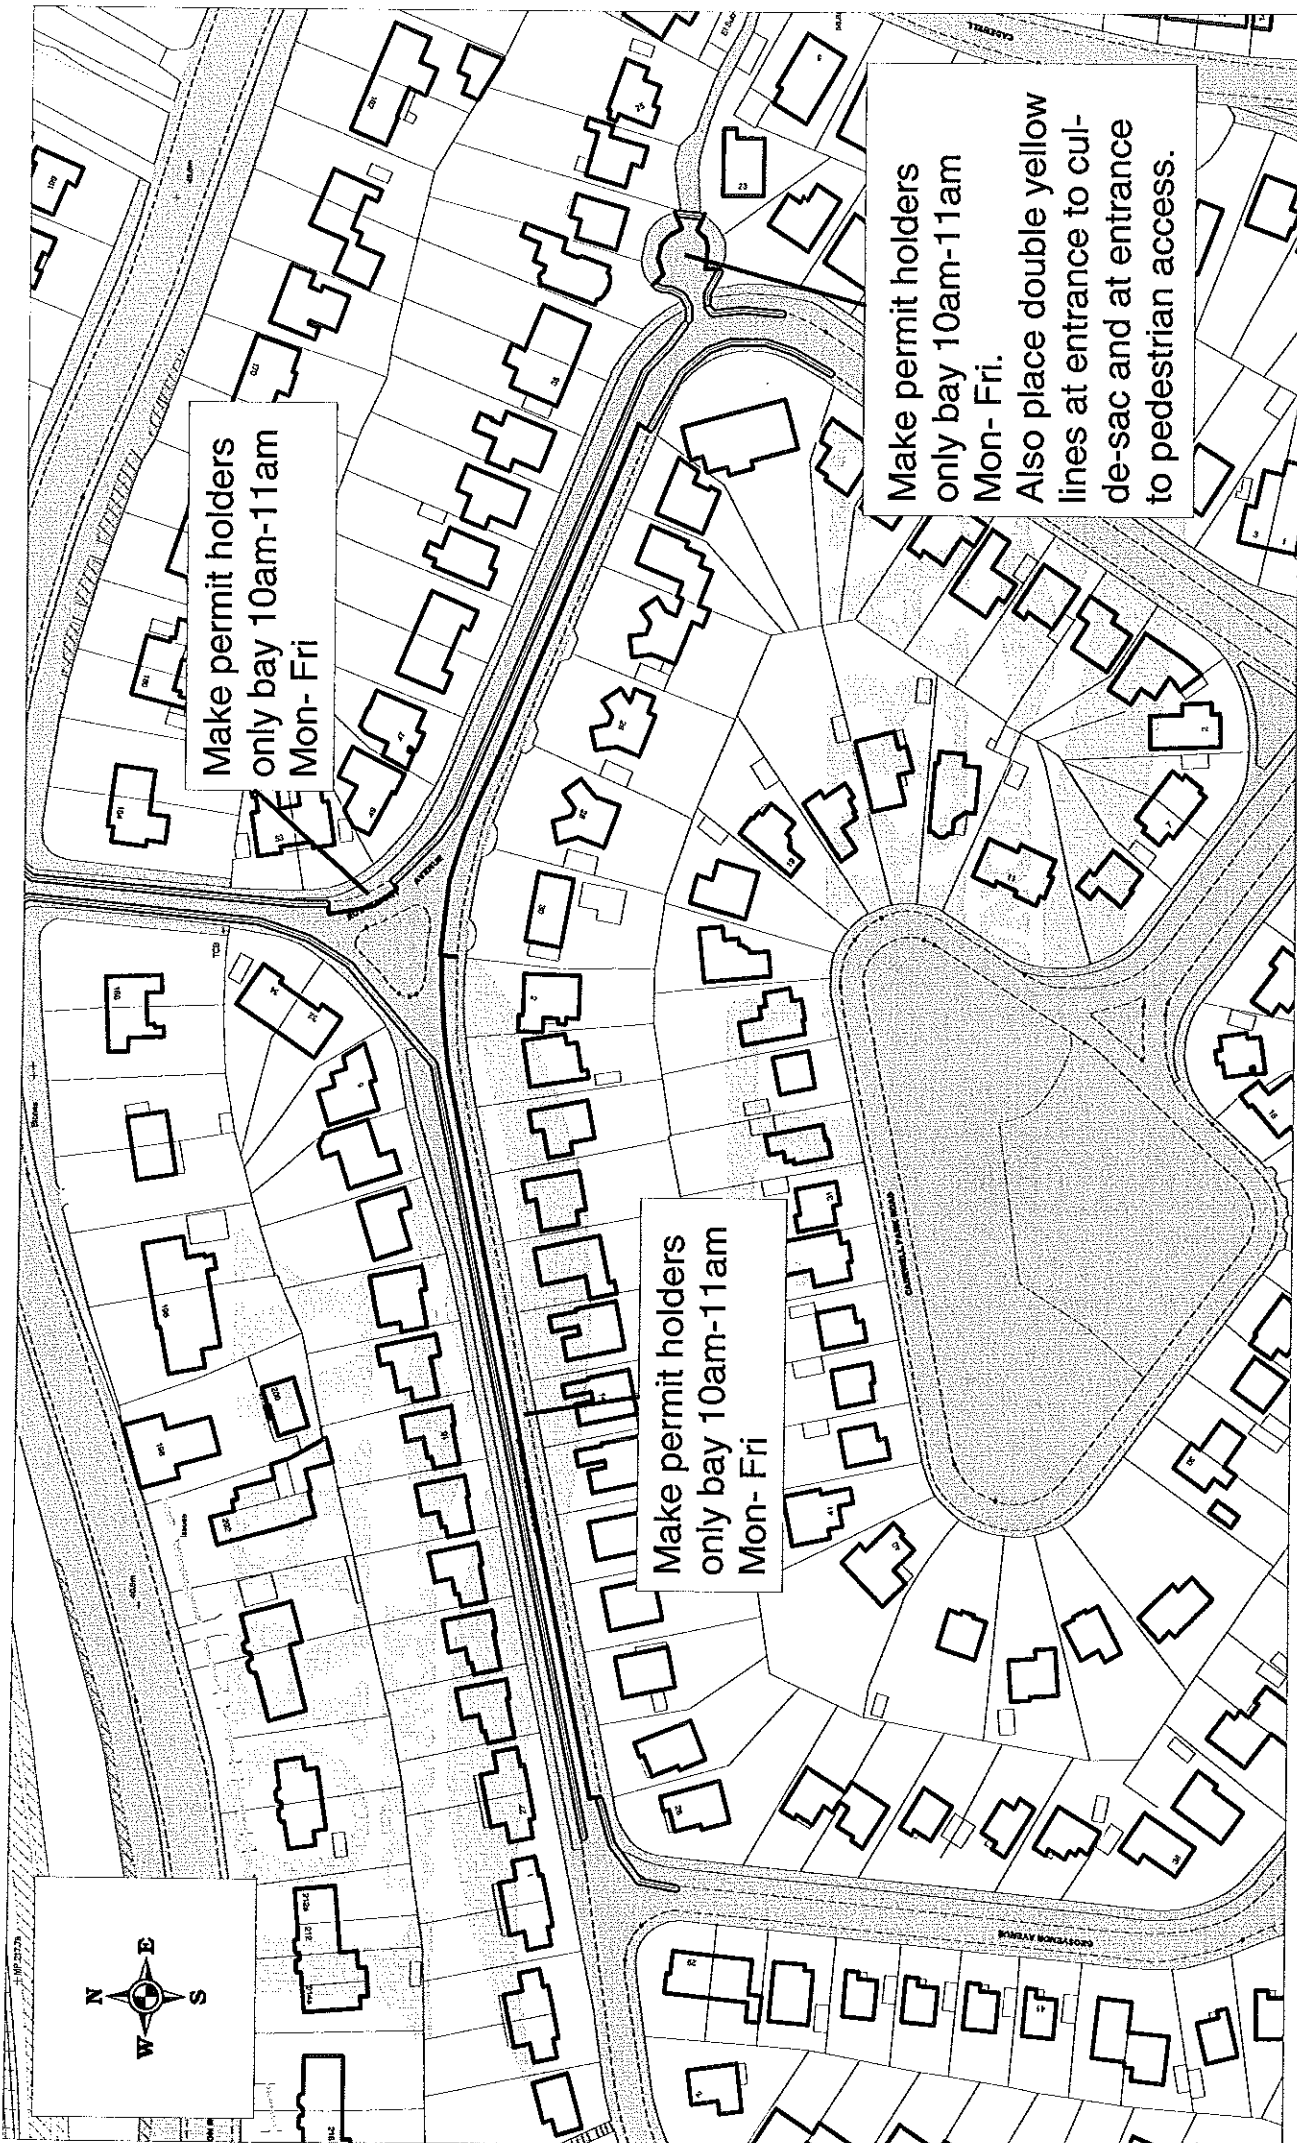

Make permit holders only bay 10am-11am Mon- Fri

Make permit holders only bay 10am-11am Mon- Fri

Make permit holders only bay 10am-11am Mon- Fri. Also place double yellow lines at entrance to cul-de-sac and at entrance to pedestrian access.

Grosvenor Close/ Rougemont Avenue
Shiphay CPZ Torquay

1:1500 scale

Reproduced from the Ordnance Survey mapping with the permission of the Controller of HMSO. (c) Crown Copyright. Unauthorised reproduction infringes crown copyright and may lead to prosecution or civil proceedings. Torbay Council LA079782




Lloyd Avenue Shiphay CPZ
Torquay


1:500 scale

Reproduced from the Ordnance Survey mapping with the permission of the Controller of HMSO. (c) Crown Copyright.
Unauthorised reproduction infringes crown copyright and may lead to prosecution or civil proceedings. Torbay Council LA079782




Remove existing permit holder only bay and replace with no waiting at any time restriction.

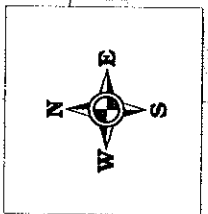

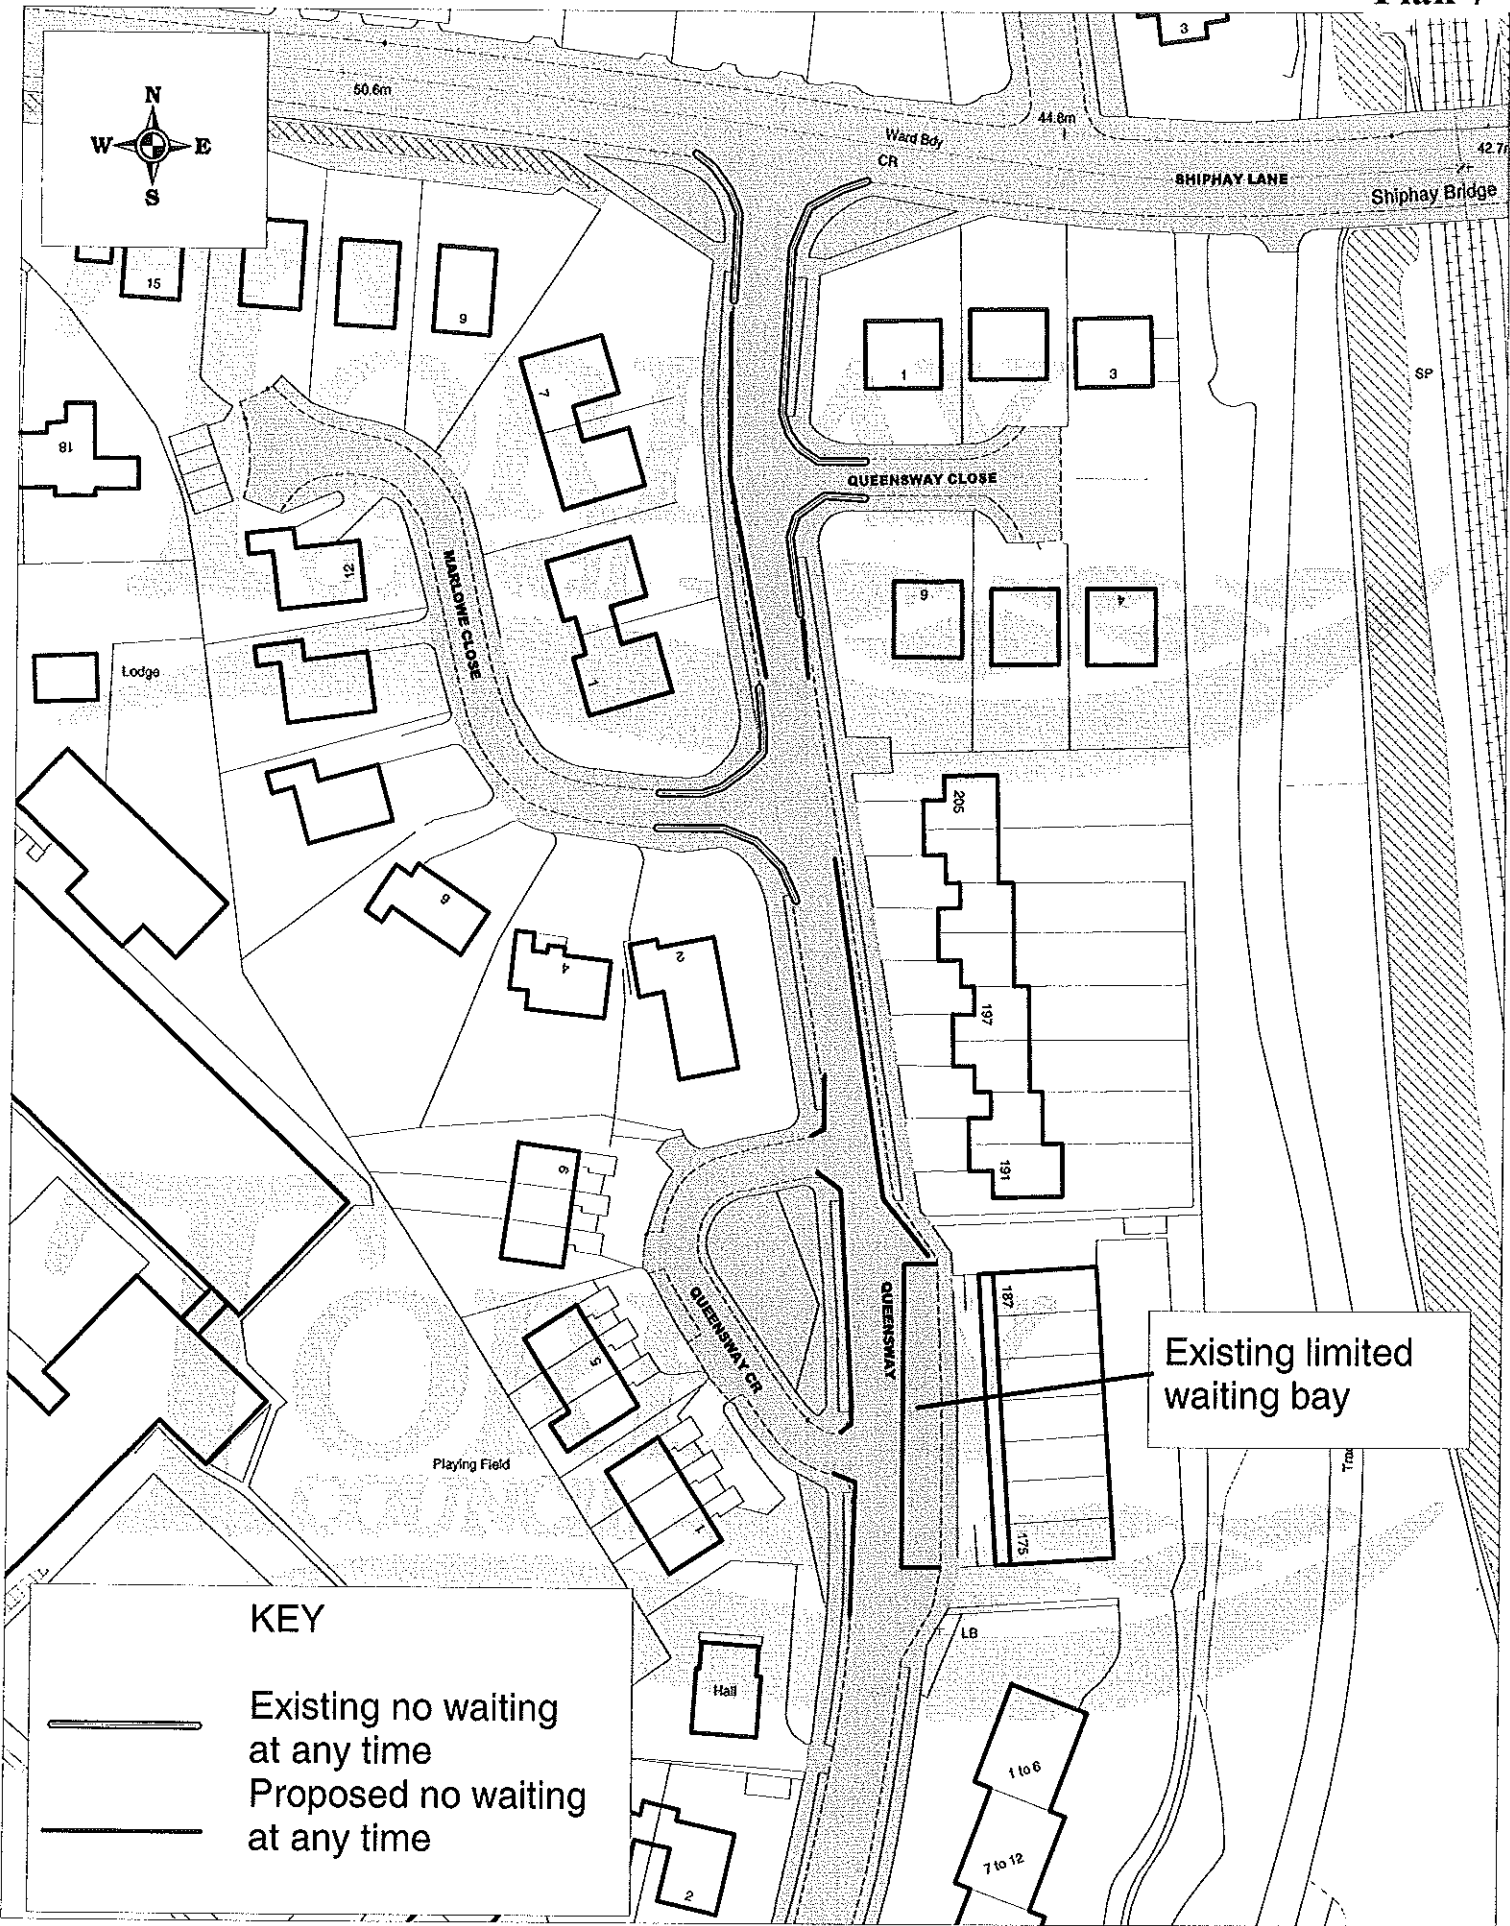

1:1000 scale

Queensway Shiphay CPZ
Torquay

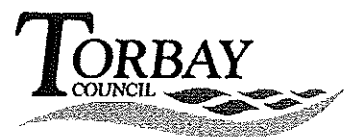


Reproduced from the Ordnance Survey mapping with the permission of the Controller of HMSO. (c) Crown Copyright.
 Unauthorised reproduction infringes crown copyright and may lead to prosecution or civil proceedings. Torbay Council LA079782



Shiphay Lane Shiphay CPZ
Torquay

1:500

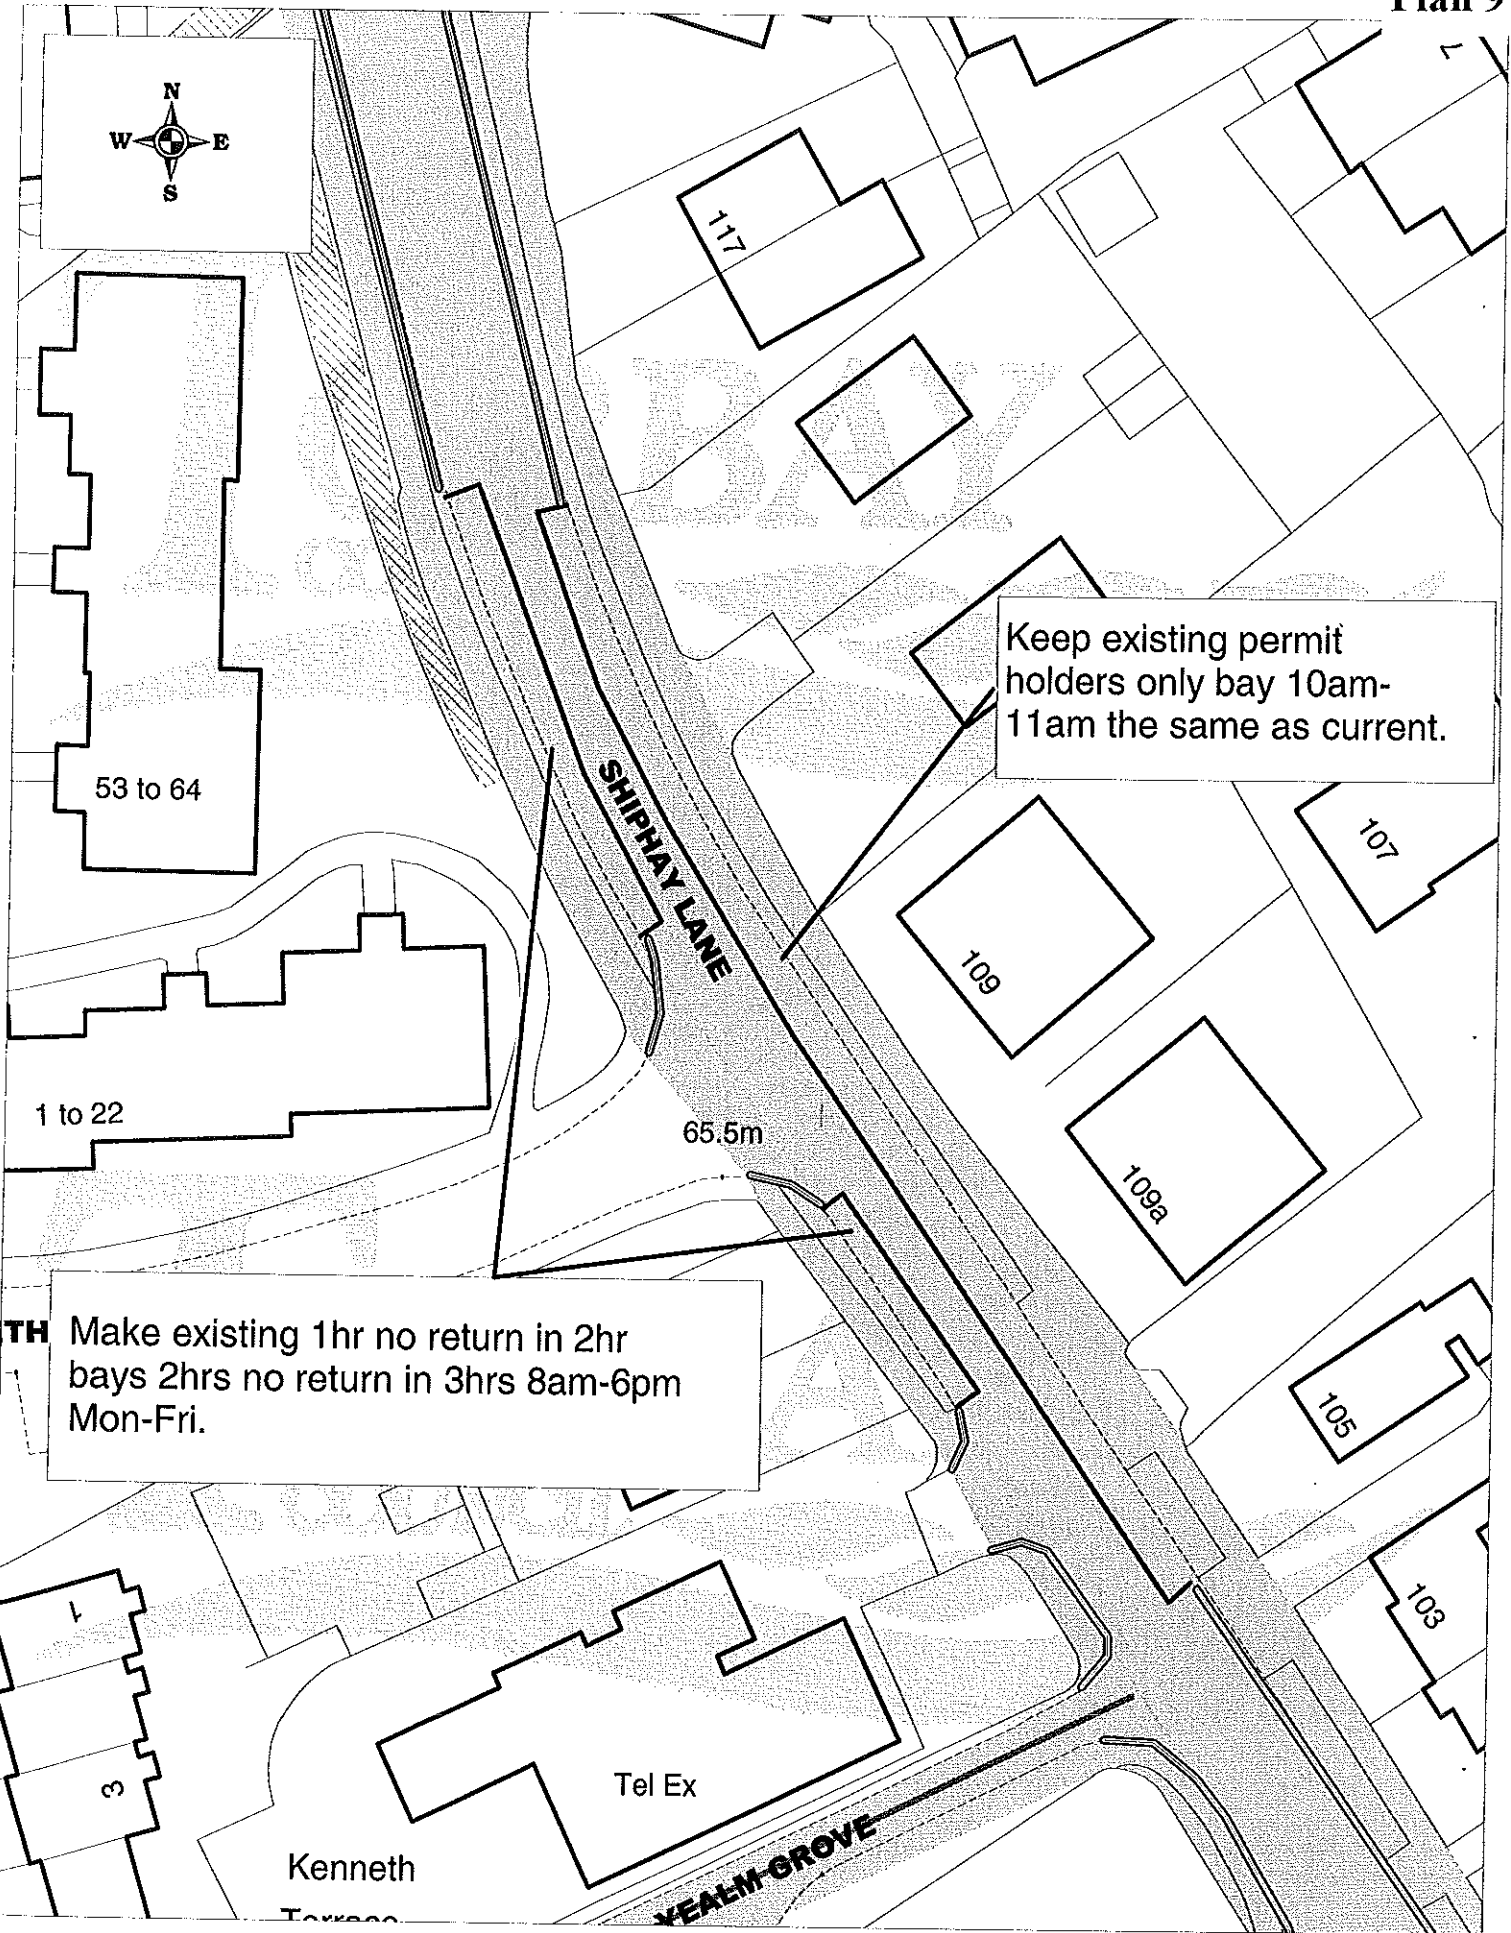

Keep existing permit holders only bay 10am-11am the same as current.

TH Make existing 1hr no return in 2hr bays 2hrs no return in 3hrs 8am-6pm Mon-Fri.

1:500 Scale

Shiphay Lane Shiphay CPZ
Torquay

