


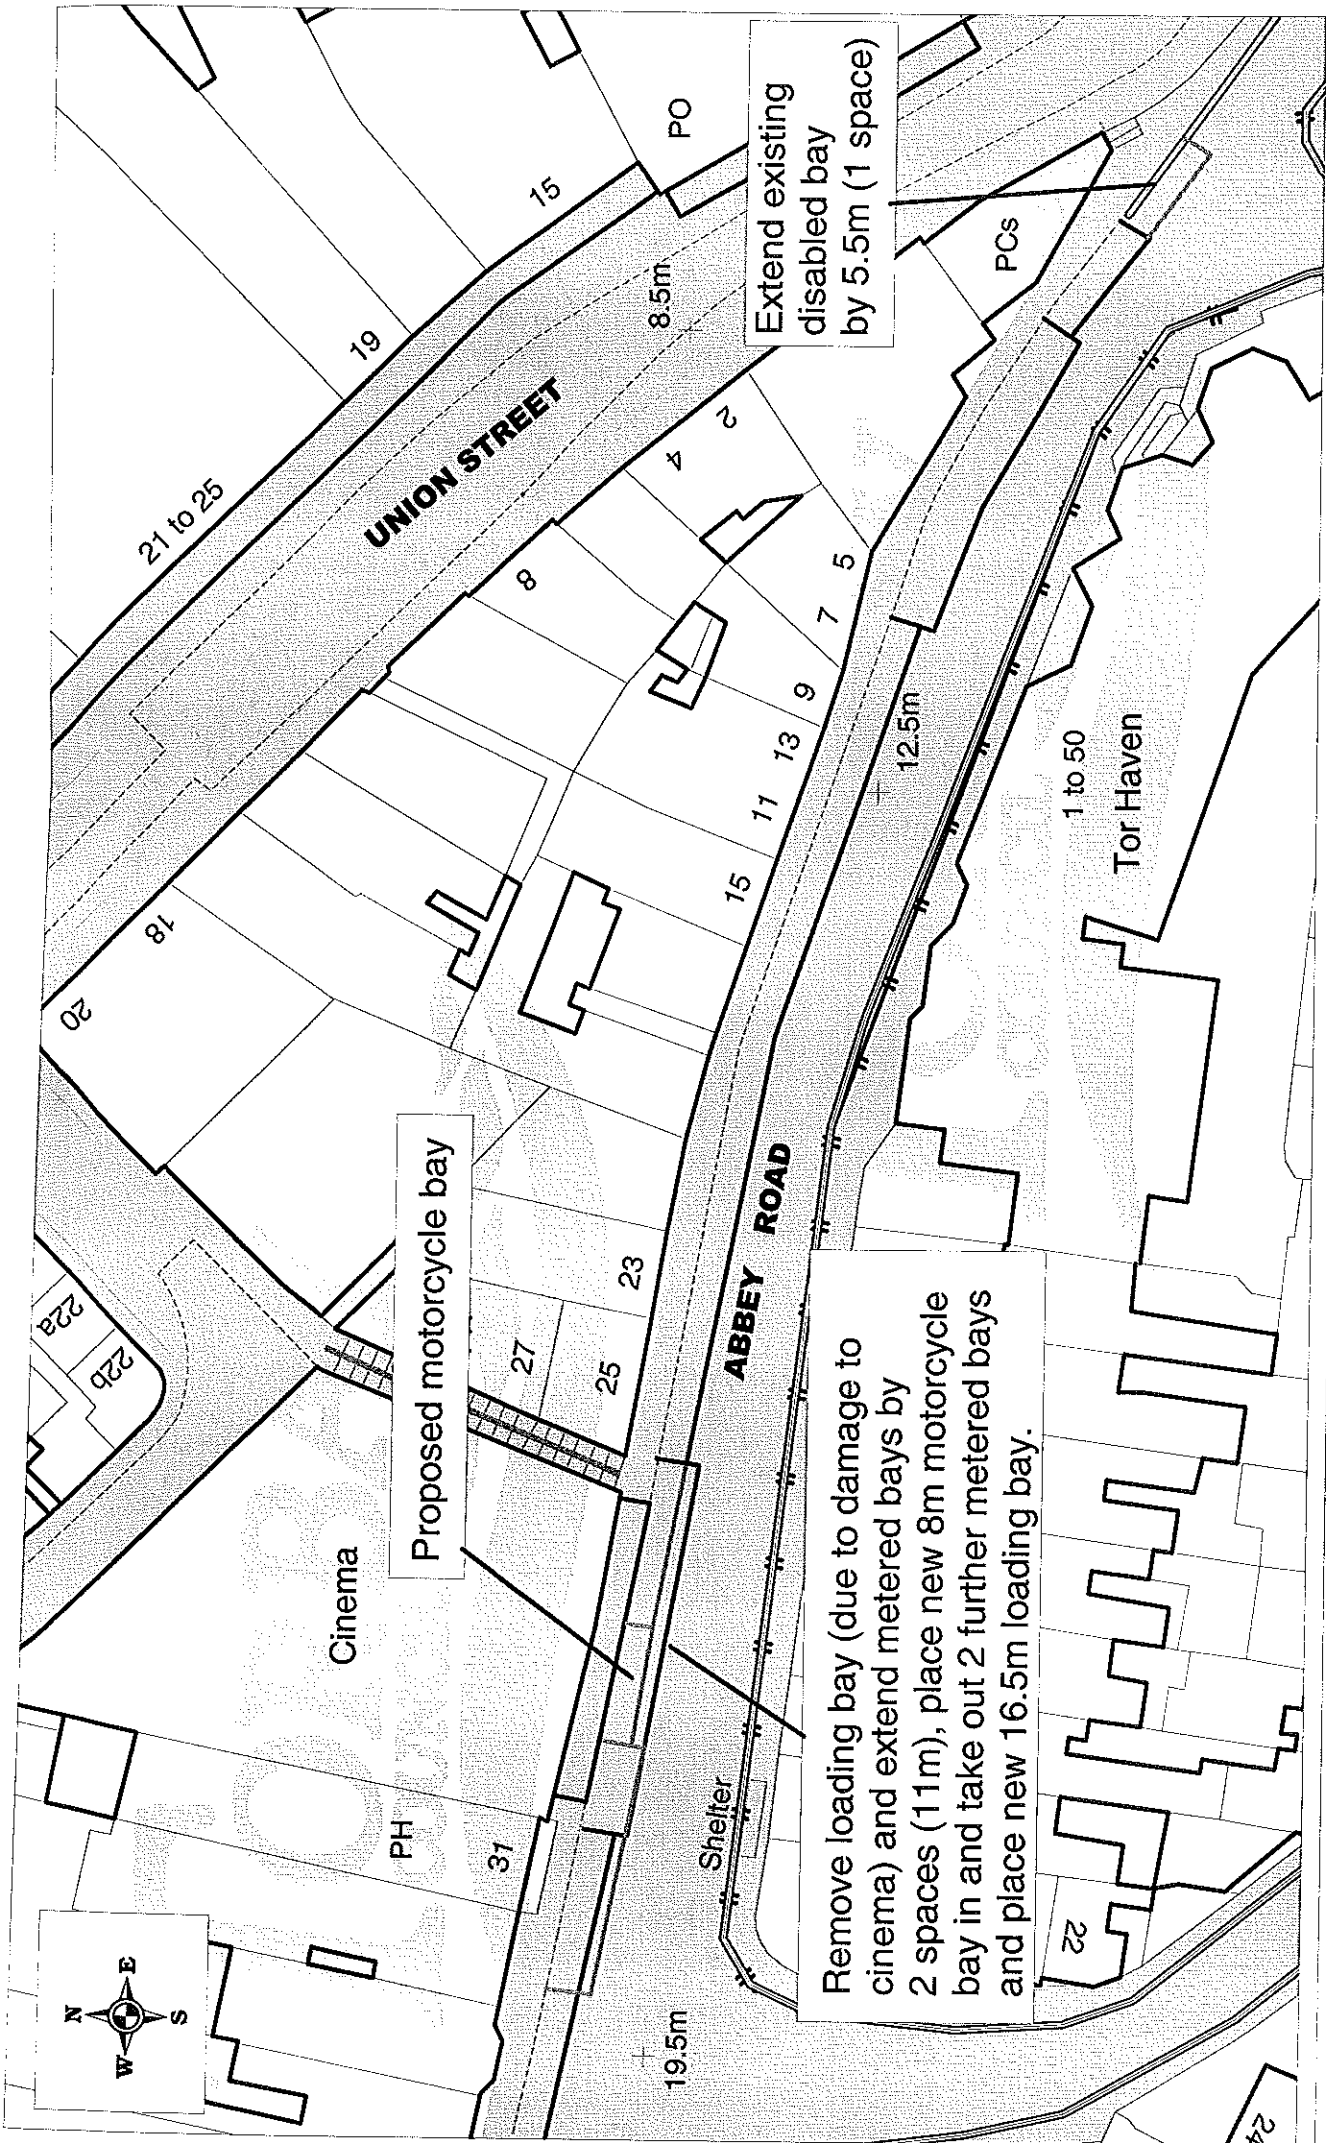

Torquay Town Centre Review  
Abbey Road

1:500 scale




Reproduced from the Ordnance Survey mapping with the permission of the Controller of HMSO. (c) Crown Copyright. Unauthorised reproduction infringes crown copyright and may lead to prosecution or civil proceedings. Torbay Council LA079782



Torquay Town Centre Review  
Castle Lane


1:500 scale

Reproduced from the Ordnance Survey mapping with the permission of the Controller of HMSO. (c) Crown Copyright. Unauthorised reproduction infringes crown copyright and may lead to prosecution or civil proceedings. Torbay Council LA079782

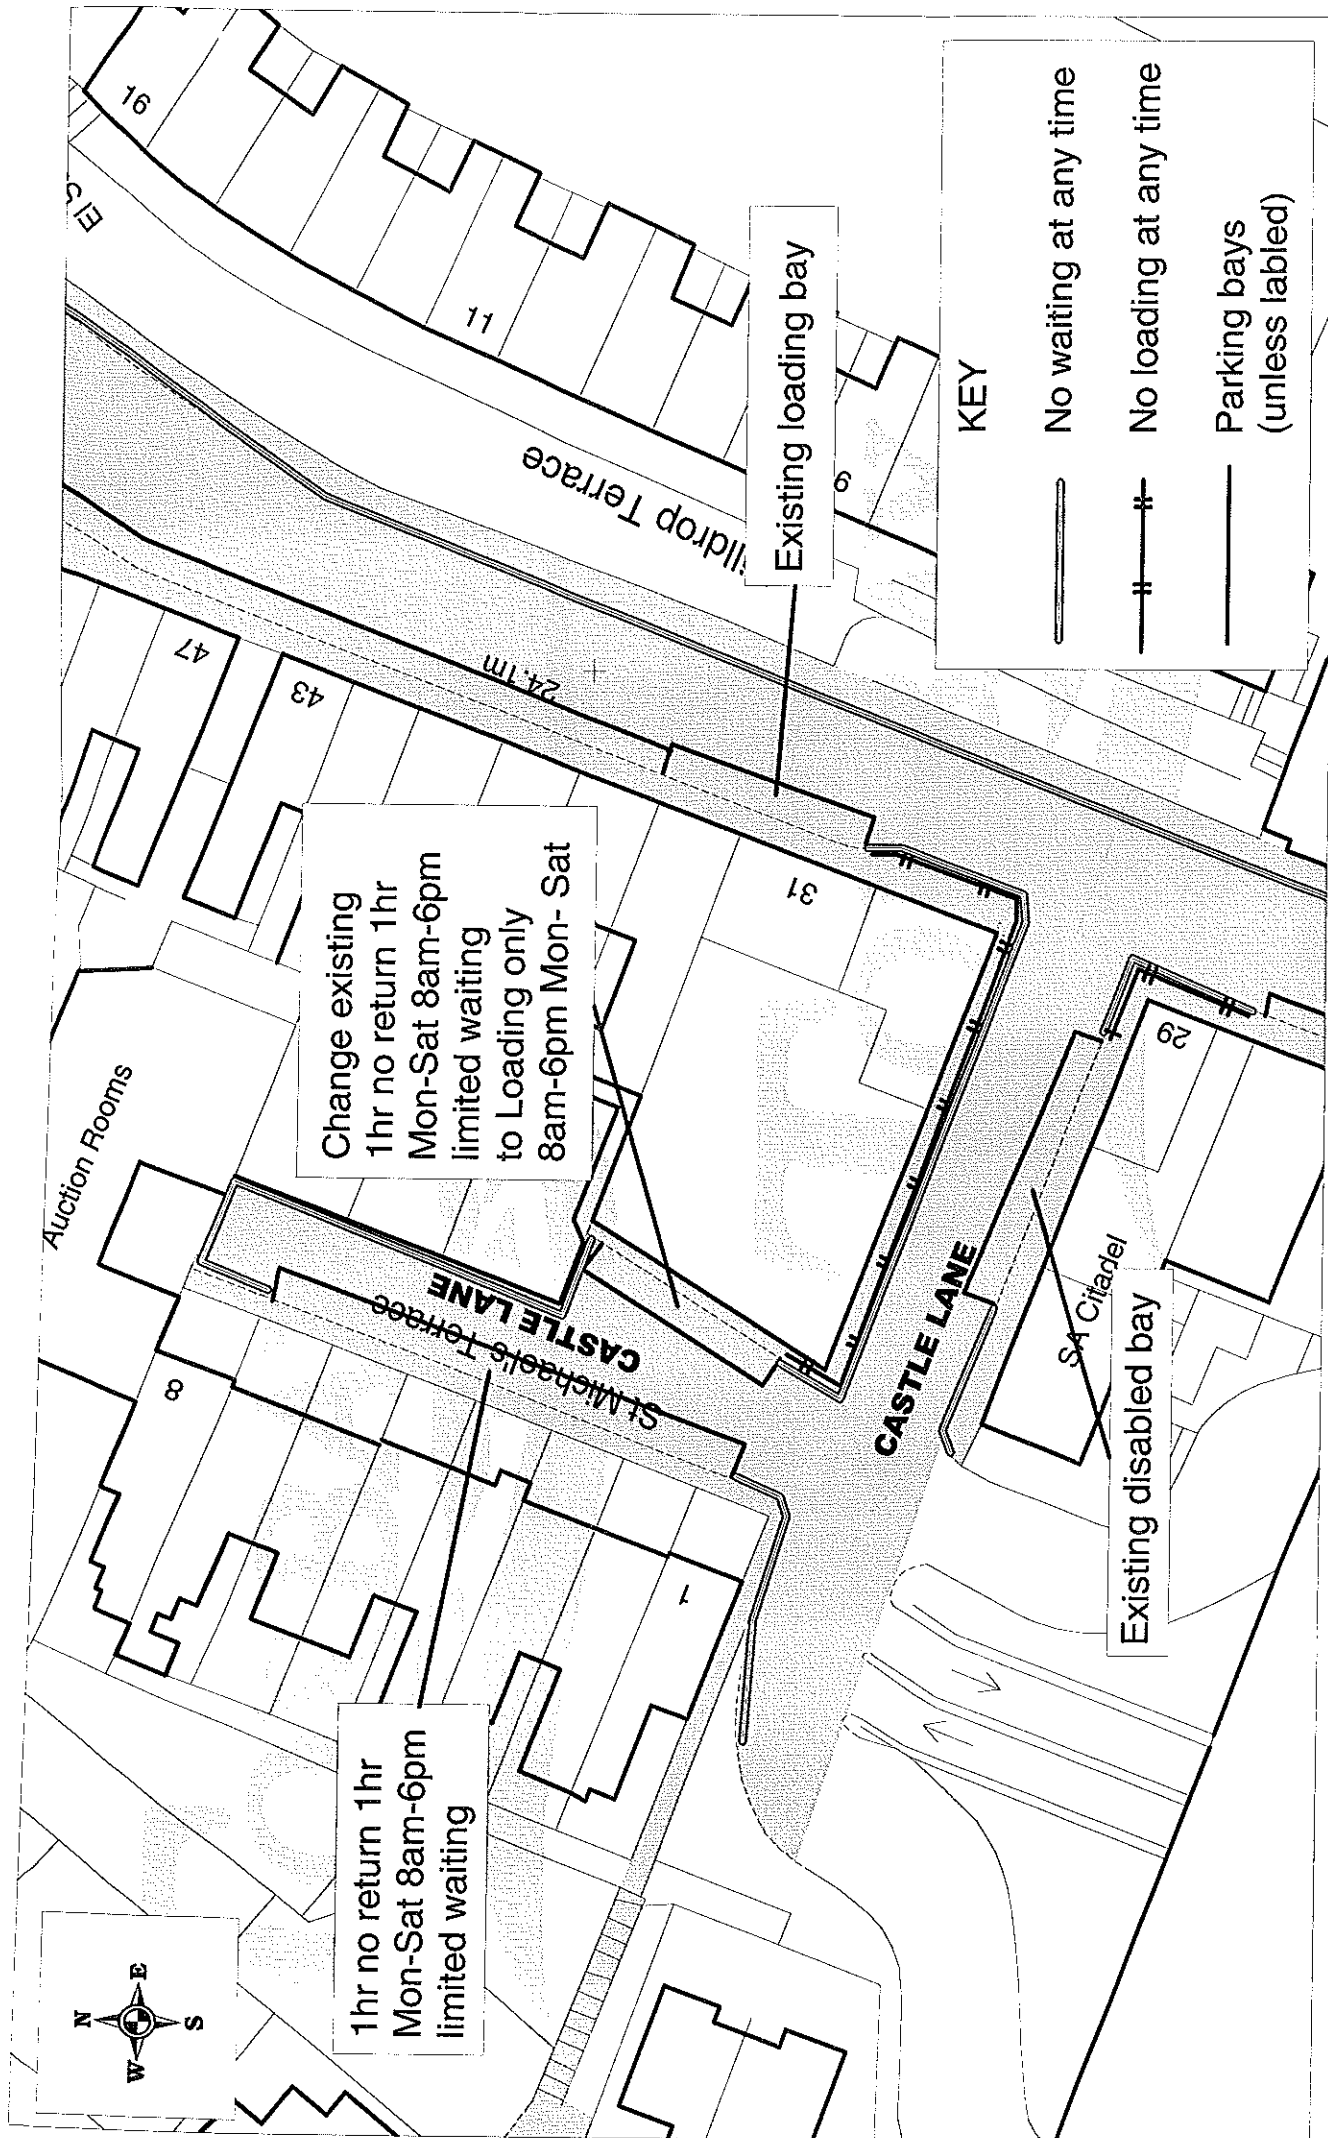



Torquay Town Centre Review  
Castle Road

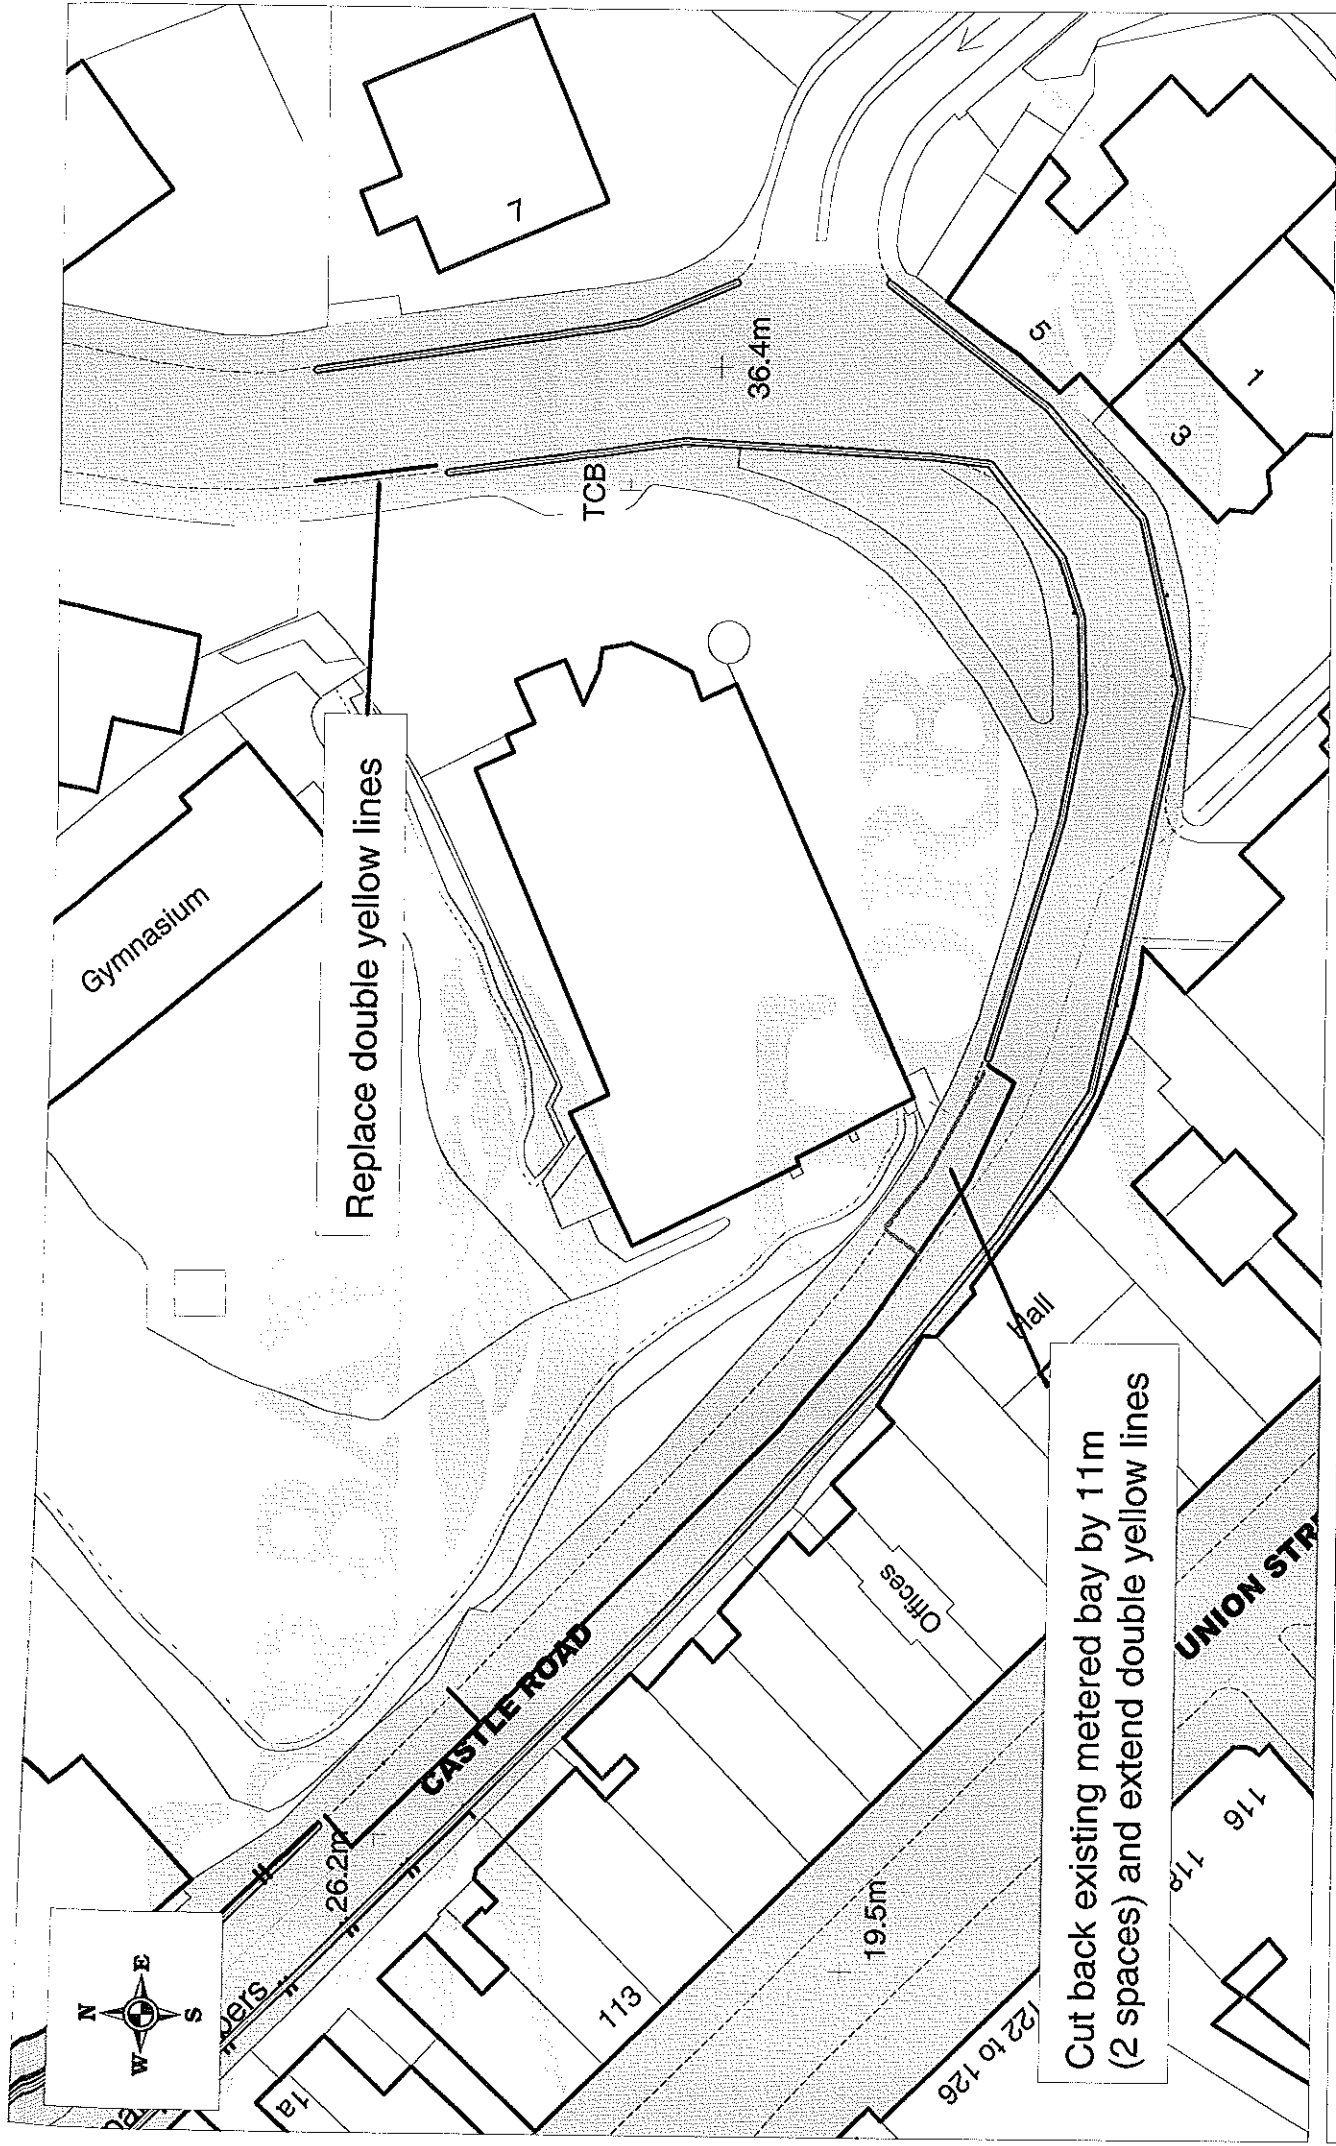


Replace double yellow lines

Cut back existing metered bay by 11m (2 spaces) and extend double yellow lines

1:500 scale

Reproduced from the Ordnance Survey mapping with the permission of the Controller of HMSO. (c) Crown Copyright. Unauthorised reproduction infringes crown copyright and may lead to prosecution or civil proceedings. Torbay Council LA079782

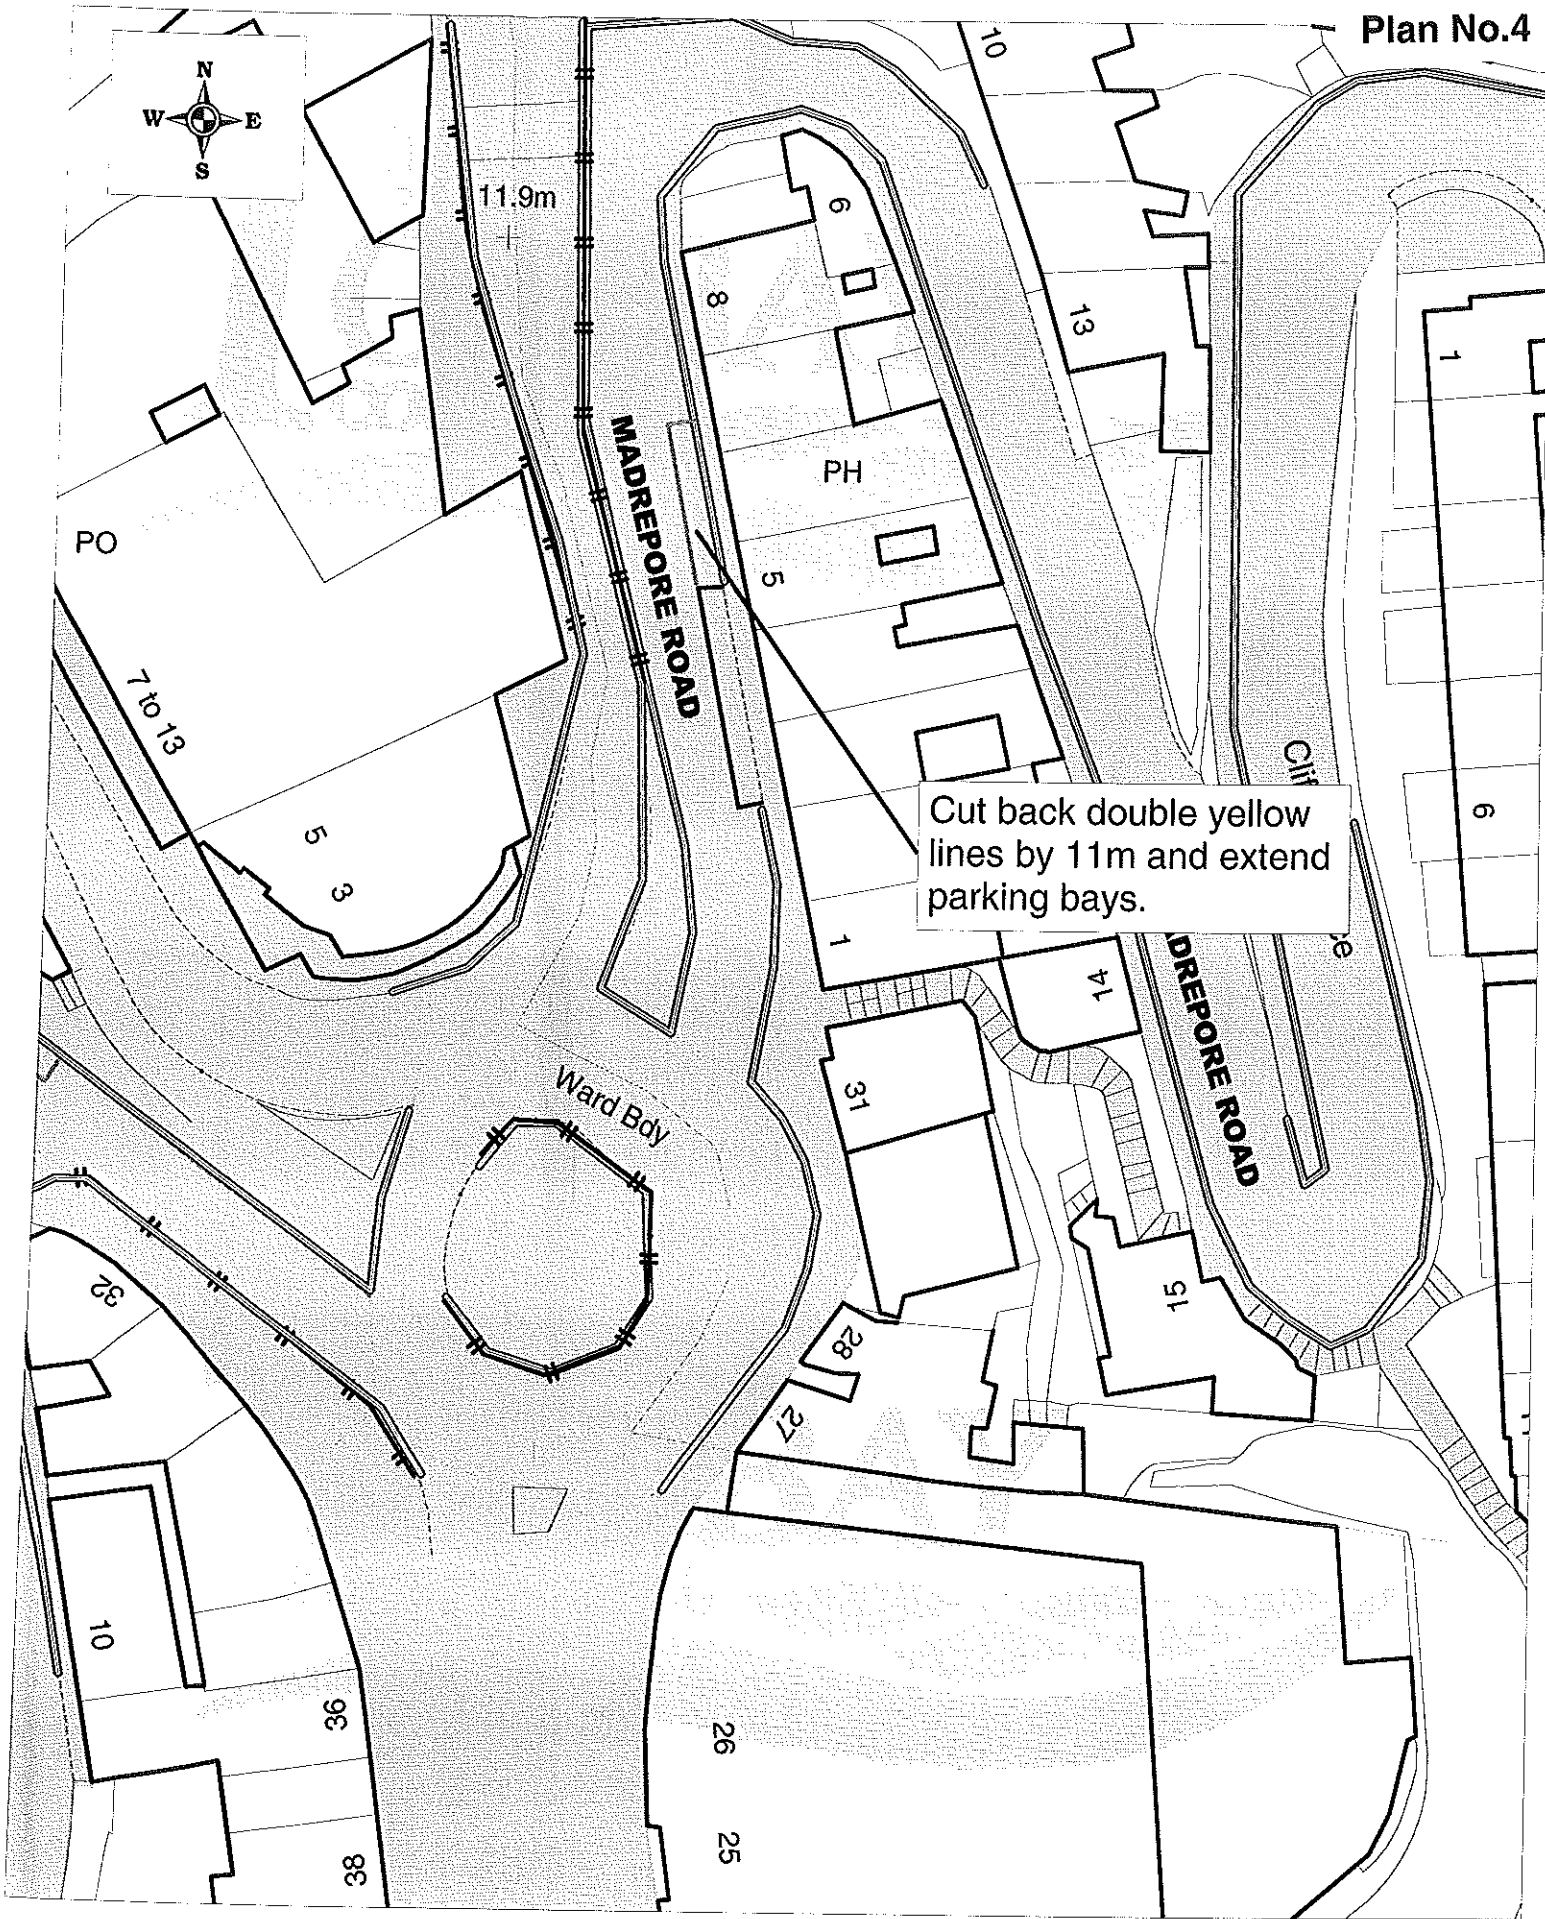

1:500 scale


### Torquay Town Centre Review Madrepore Road

Reproduced from the Ordnance Survey mapping with the permission of the Controller of HMSO. (c) Crown Copyright.  
Unauthorised reproduction infringes crown copyright and may lead to prosecution or civil proceedings. Torbay Council LA079782







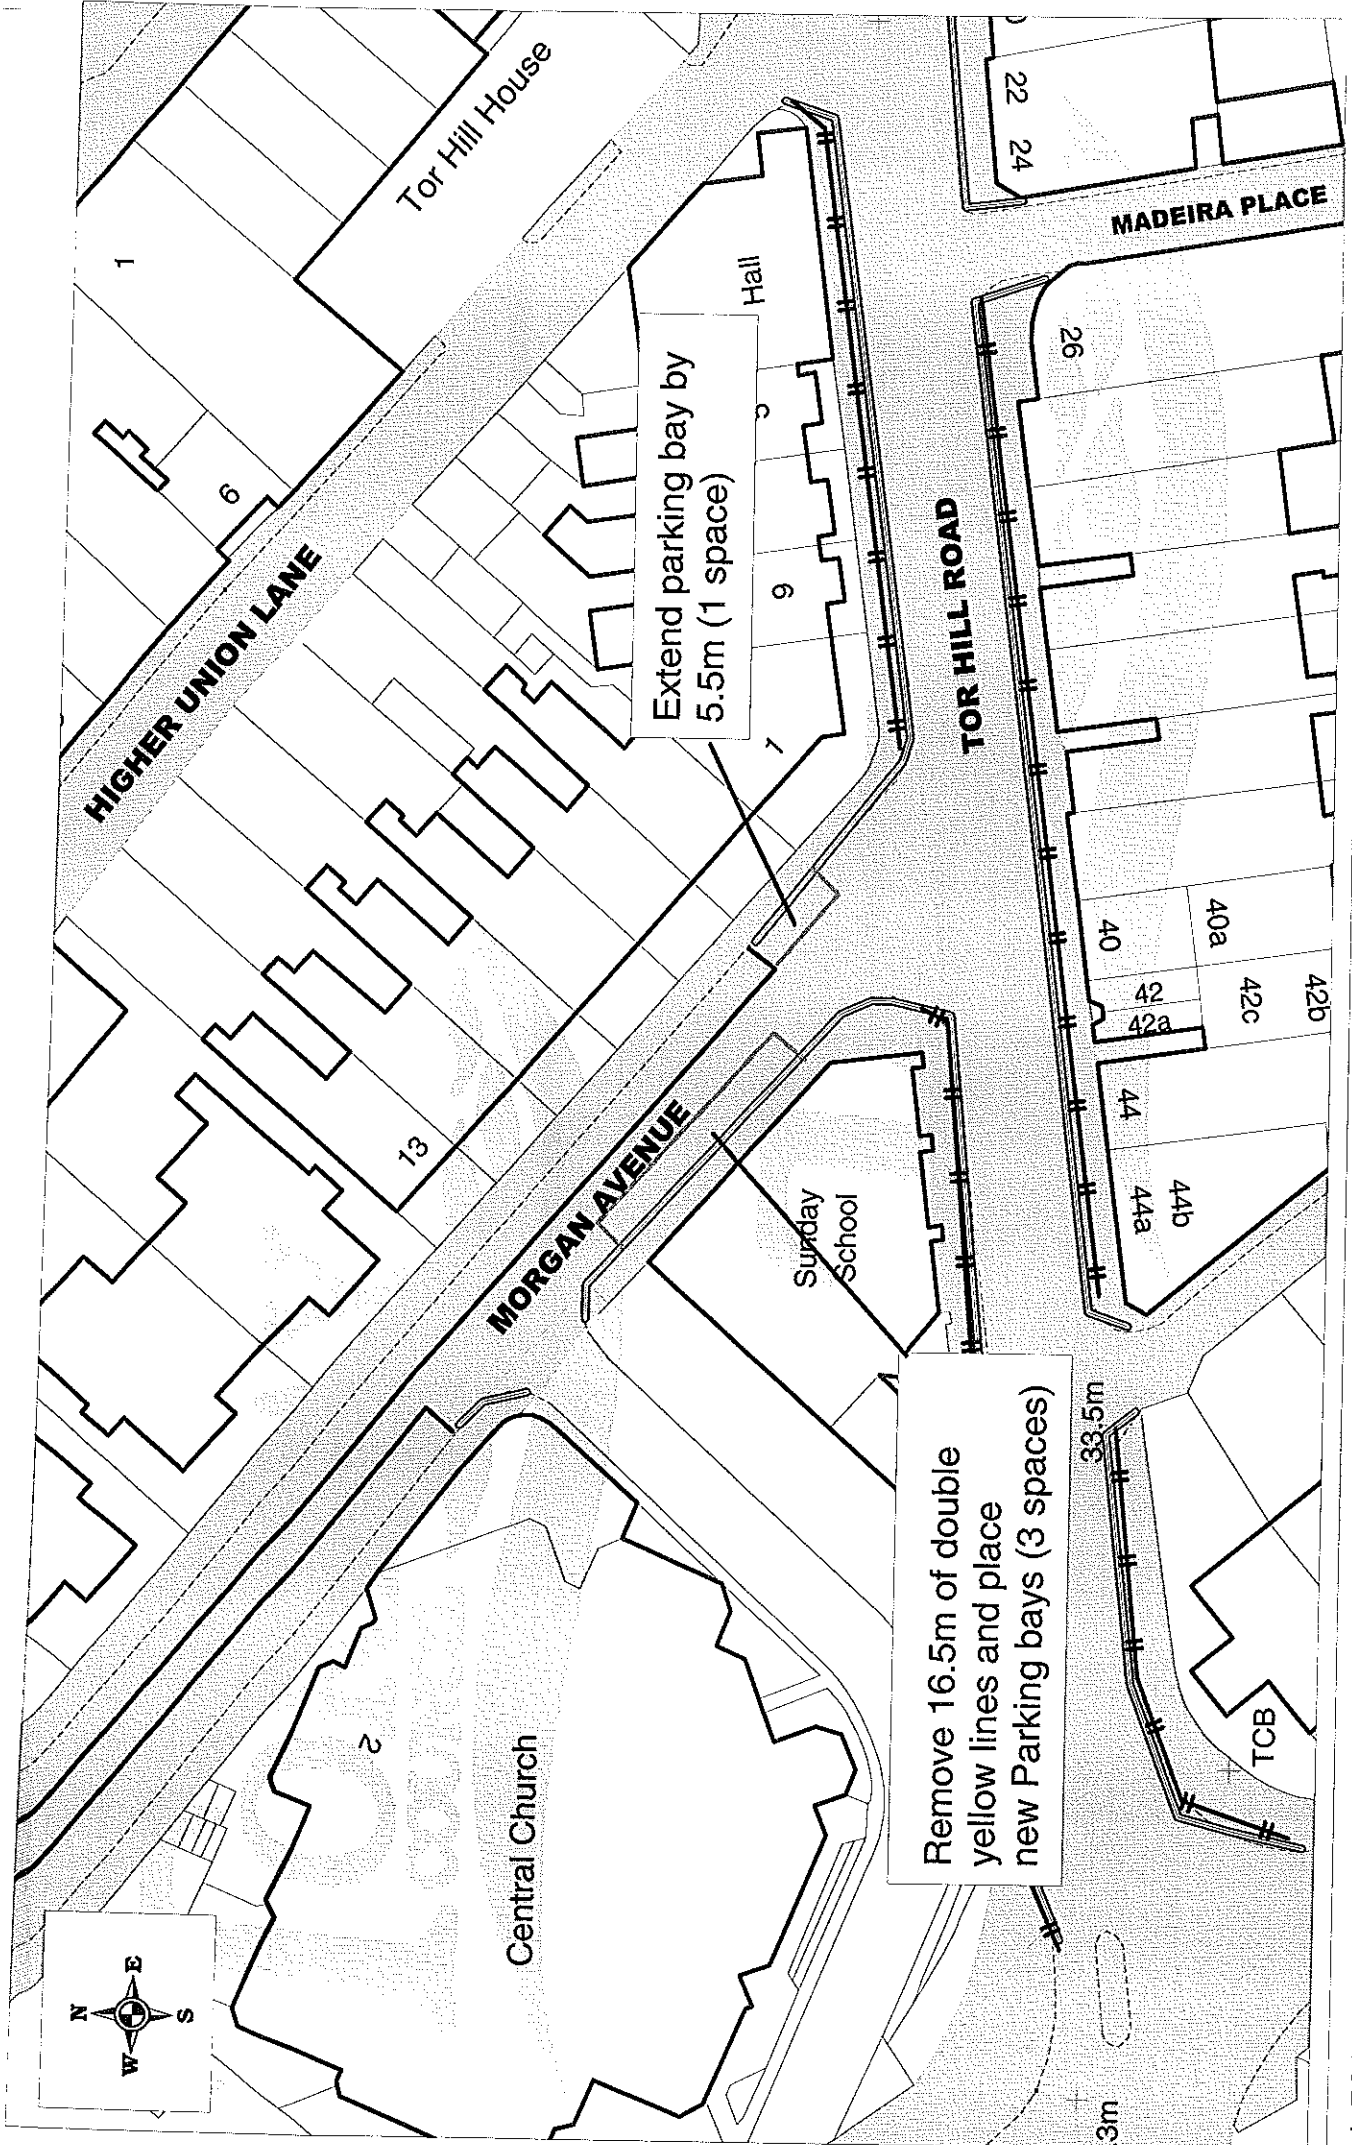


Extend parking bay by 5.5m (1 space)

Remove 16.5m of double yellow lines and place new Parking bays (3 spaces)

Torquay Town Centre Review  
Morgan Avenue


1:500 scale

Reproduced from the Ordnance Survey mapping with the permission of the Controller of HMSO. (c) Crown Copyright. Unauthorised reproduction infringes crown copyright and may lead to prosecution or civil proceedings. Torbay Council LA079782

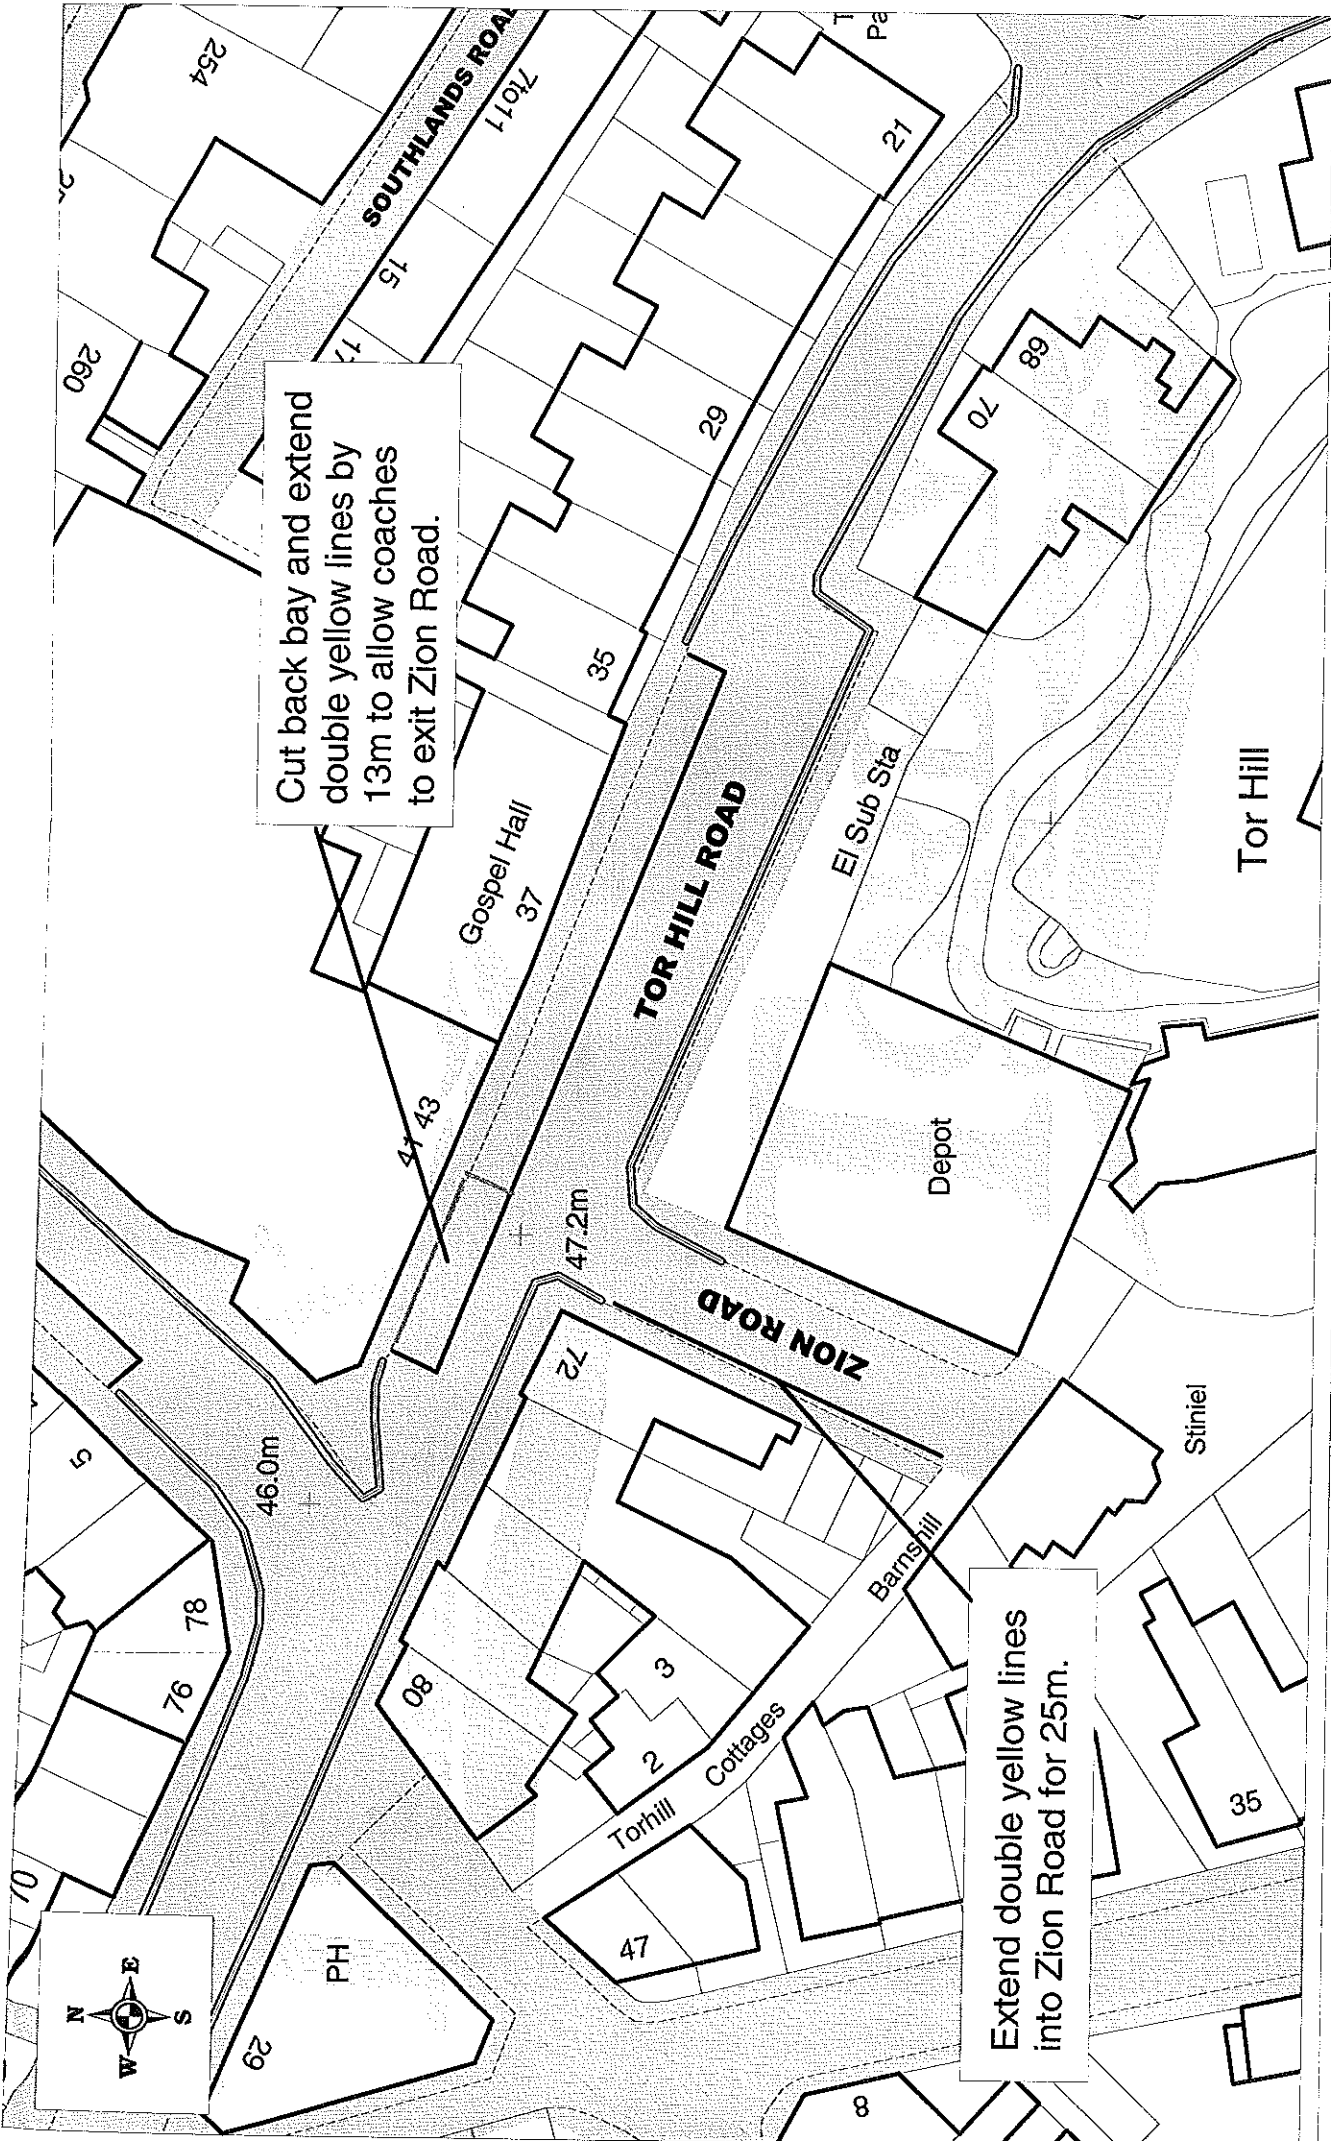

Cut back bay and extend double yellow lines by 13m to allow coaches to exit Zion Road.

Extend double yellow lines into Zion Road for 25m.

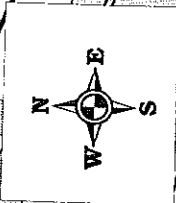

Torquay Town Centre Review  
Tor Hill Road

1:500 scale

Reproduced from the Ordnance Survey mapping with the permission of the Controller of HMSO. (c) Crown Copyright. Unauthorised reproduction infringes crown copyright and may lead to prosecution or civil proceedings. Torbay Council LA079782