


SKETCH SITE LAYOUT

100 metres

scale 1:1000

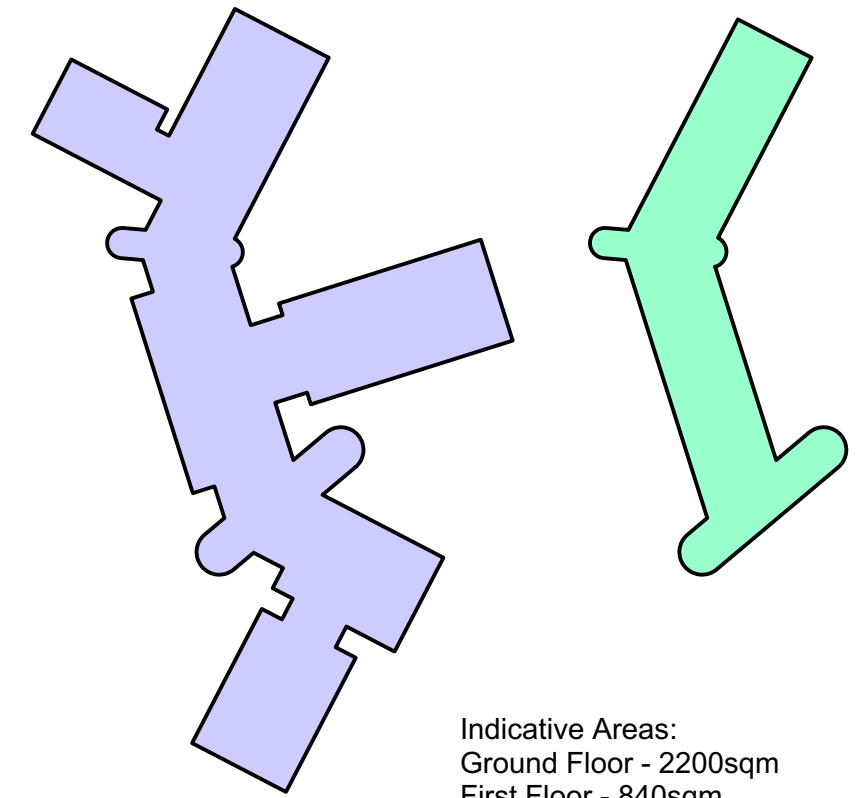

Indicative Areas:  
Ground Floor - 2200sqm  
First Floor - 840sqm

Rev.	Date	Details	Initials
Revisions			
<p><b>TDA</b> TOR HILL HOUSE TORQUAY, TQ2 5QW TEL: 01803 207948 enquiries@tda.uk.net www.tda.uk.net</p>			
drawing title		date	
FEASIBILITY STUDY & SITE OPTION APPRAISAL		June 2020	
project		scale	
Yannons Trade Park, Wilkins Drive, Paignton.		1:1000	
drawing		size	
PROPOSED SKETCH SITE LAYOUT		A3	
drawing no.		drawn	
3855.SK.03		JLC	
drawing no.		rev.	
3855.SK.03			

This drawing is the copyright of TDA and must not be used or reproduced without permission. Registered in England & Wales Registration No. 02773632. Registered Office: Tor Hill House, Union Street, Torquay TQ2 5QW.