



PROPOSED
LICENSED
AREA

PROPOSED
LICENSED
AREA

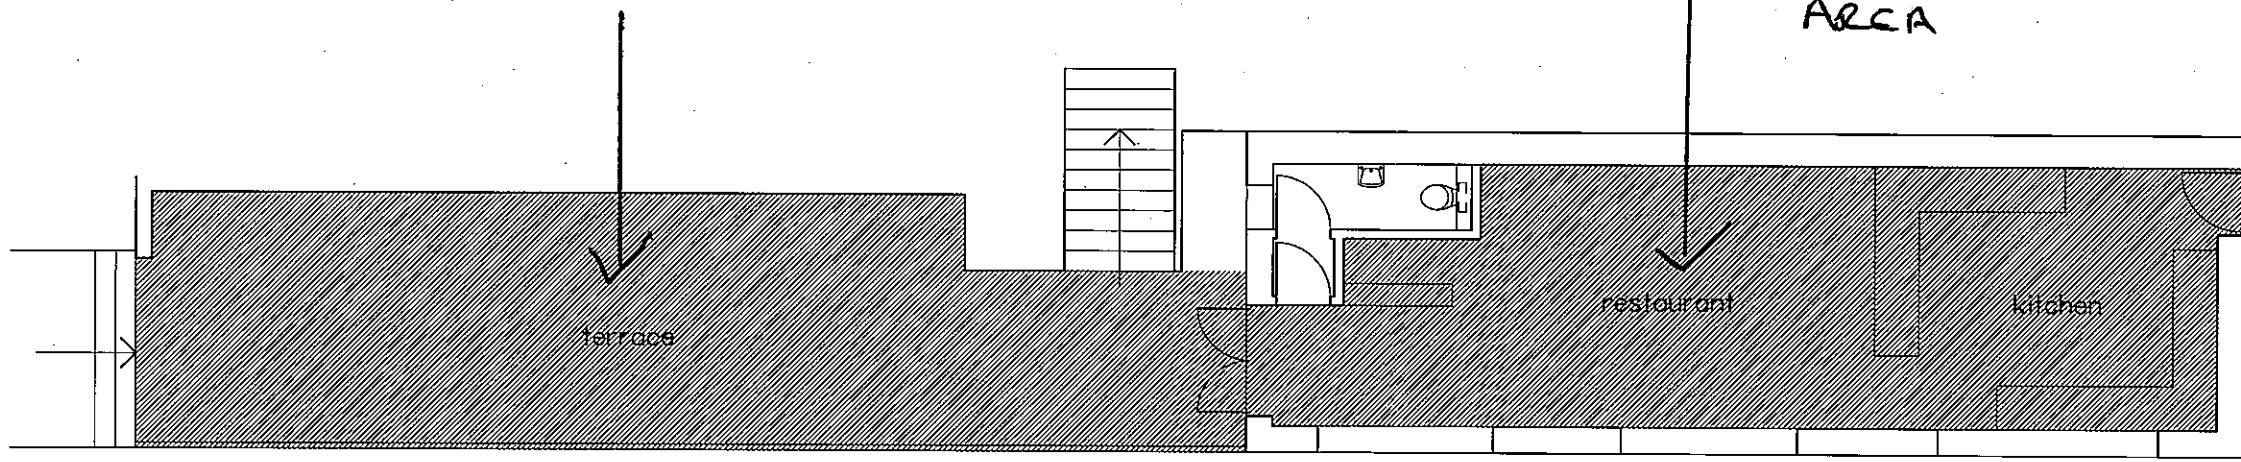

ground floor plan 1:100

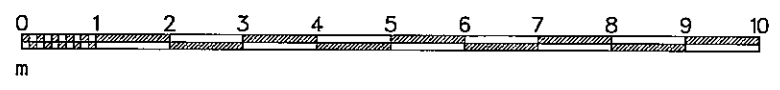

licence plan . shoals restaurant . shoalstone pool . berry head road . brixham .