

Local Government Act 1972 Section 123(1), (2A):

Intended disposal of land forming part of an open space

Published: Wednesday, 06 November 2024

A prosperous and healthy Torbay

1. **Seating Area for Cantina, Youngs Park, Paignton**
LOCAL GOVERNMENT ACT 1972, SECTION 123 (1), (2A)

(Pages 3 - 4)

**SEATING AREA FOR CANTINA, YOUNGS PARK, PAIGNTON,
DEVON**

NOTICE IS HEREBY GIVEN that the Council of the Borough of Torbay intends to dispose of land by lease totaling approximately 944m² at Youngs Park, Goodrington, Paignton, Devon which consists or forms part of an open space. The area of land intended to be leased is for identification purposes shown edged red on plan number EM4059.

The plan is available for inspection on the Torbay Council (torbay.gov.uk) website, and by site notices at the location. This notice is given insofar as the land consists or forms part of an open space, being for present purposes any land laid out or used for the purposes of public recreation.

The public should be aware that the Council acting in its capacity as land owner, is minded to grant a lease for the purposes of continuing to provide a seating area for Cantina Restaurant, Youngs Park, Goodrington.


Any objections to the intended disposal must be made in writing and addressed to TDA, Tor Hill House, Union Street, TQ2 5QW or may be sent via email to estates@torbay.gov.uk by no later than 4th December 2024.

Dated: 6th. November 2024

Anne-Marie Bond
Chief Executive
Torbay Council
Town Hall
Castle Circus
Torquay
TQ1 3DR.

TORBAY COUNCIL

© Crown copyright and database rights 2024 Ordnance Survey 100022695.

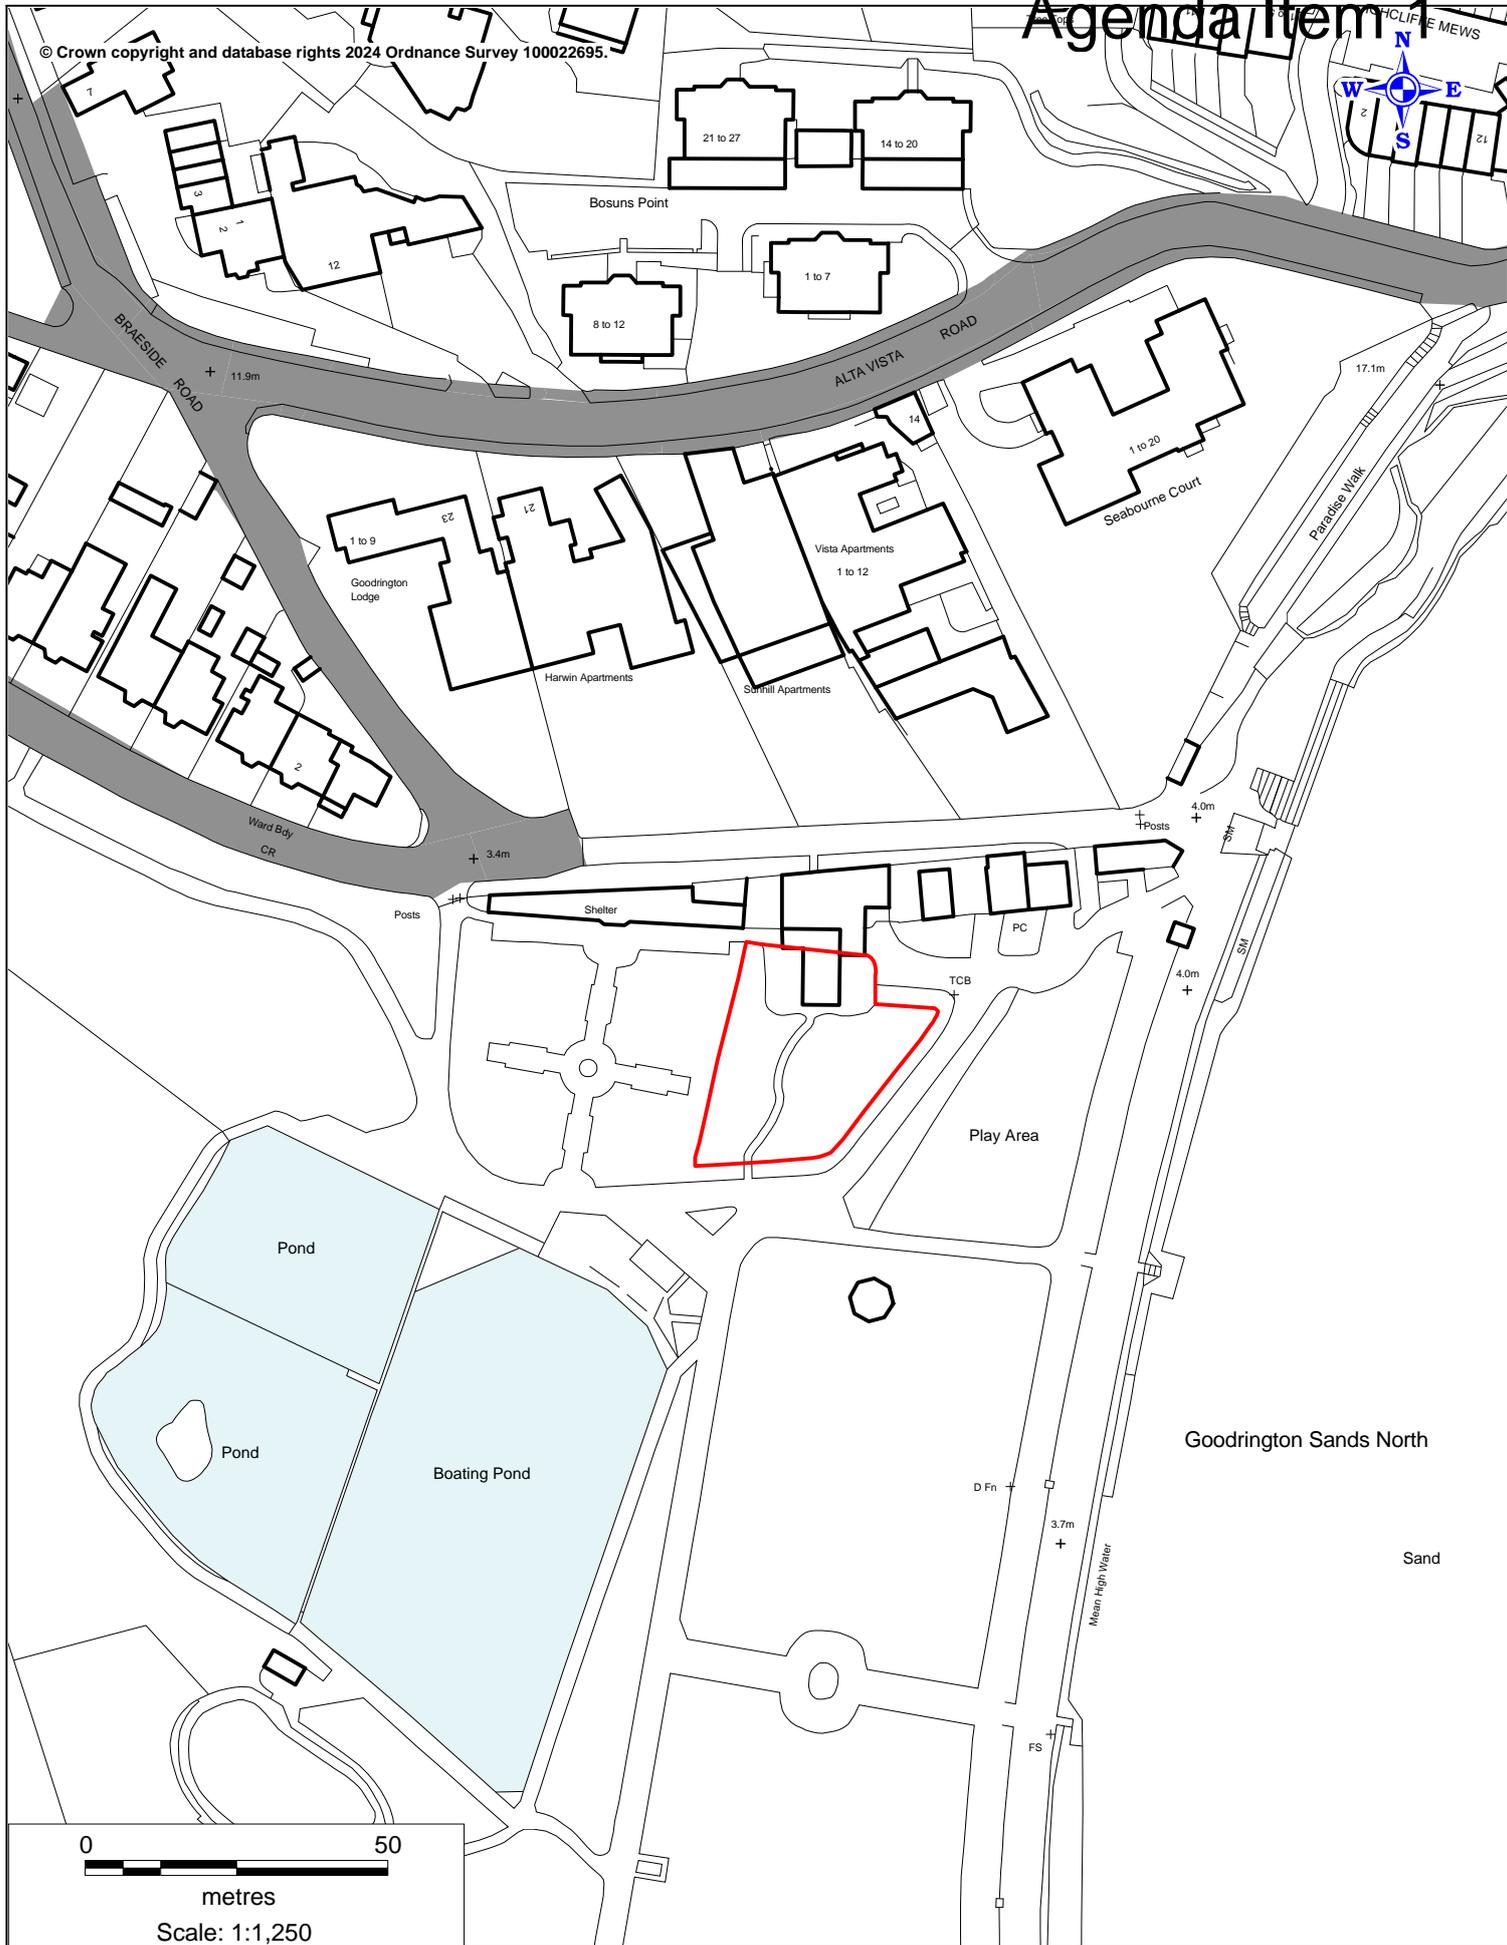

EM Plan No: EM4059
Date: 18th September 2024
Title: Seating Area, Youngs Park

Asset No: P0119AQ02
LR Title No: DN538187
Scale: 1:1250
Area: 944m²



This page is intentionally left blank