


Appendix 1

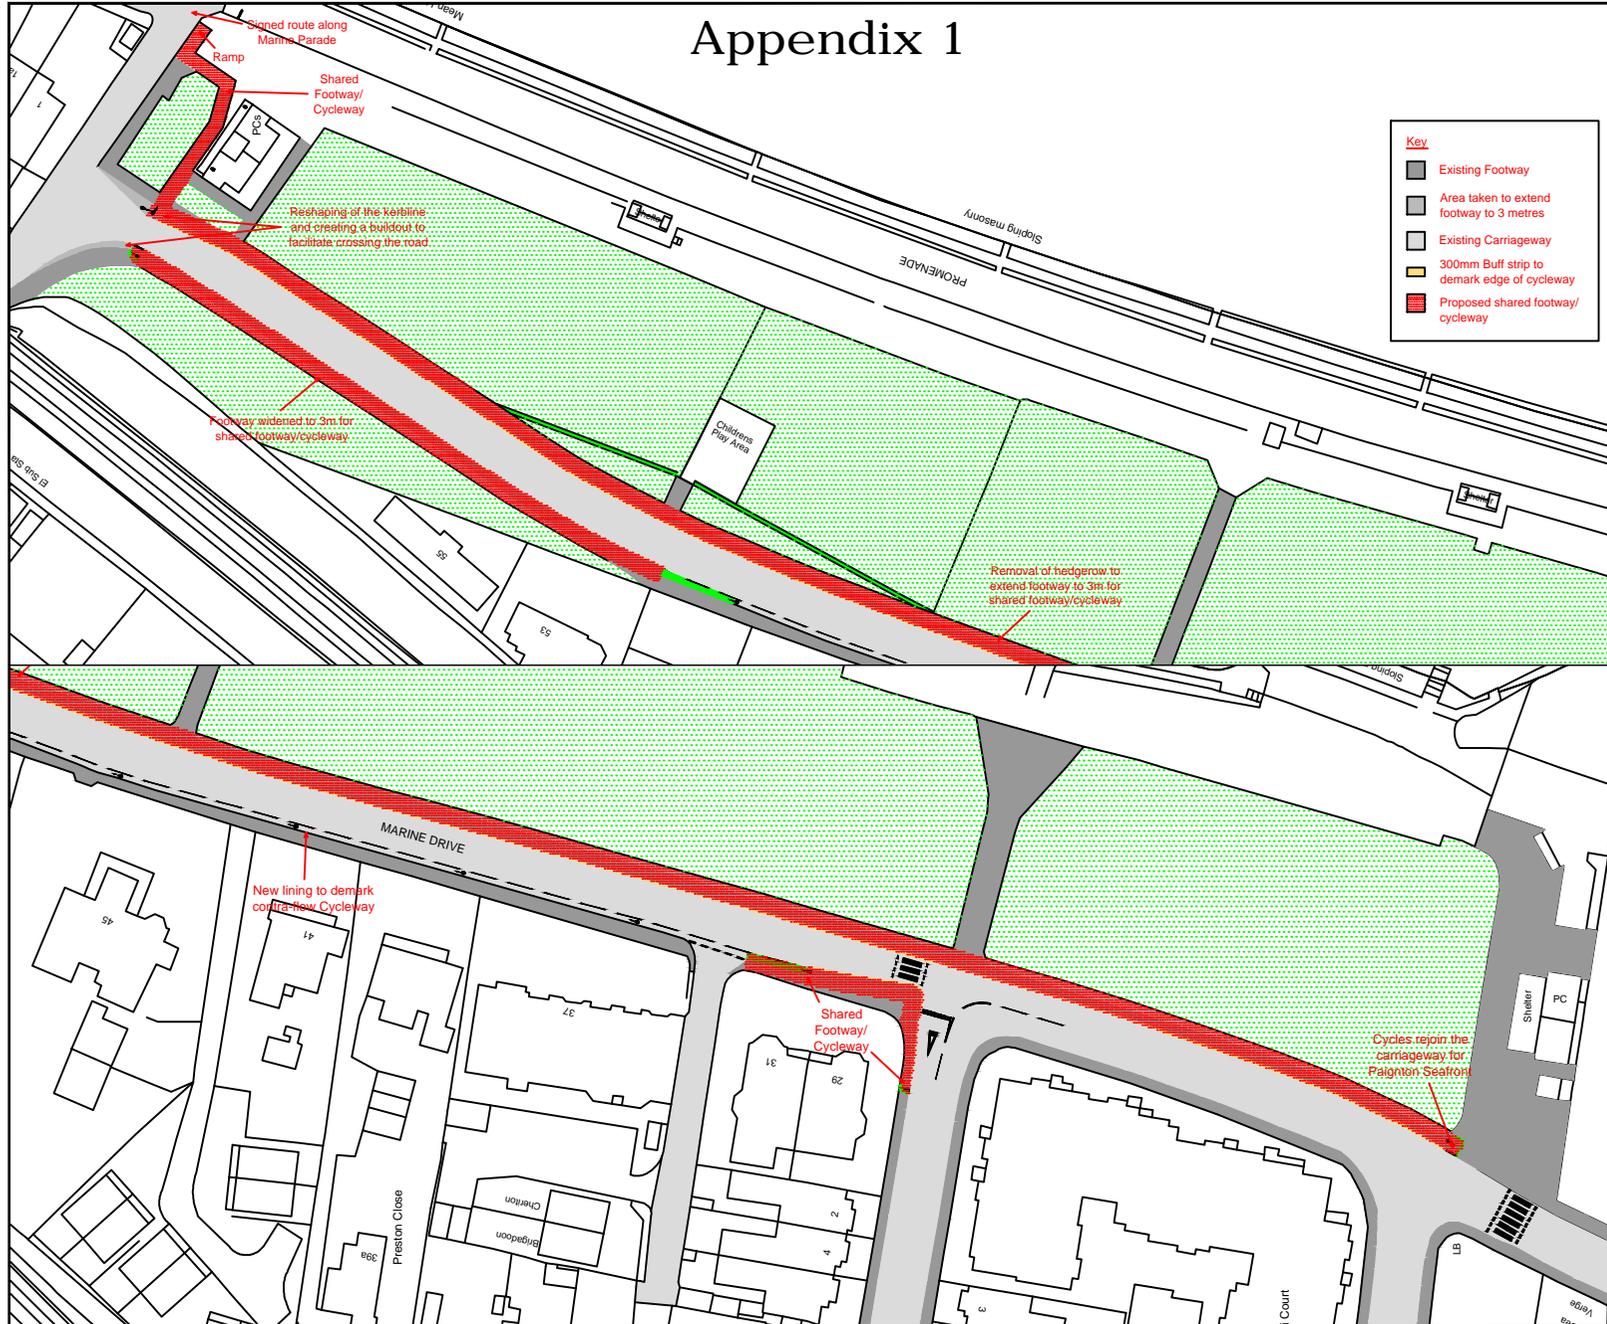

Key

- Existing Footway
- Area taken to extend footway to 3 metres
- Existing Carriageway
- 300mm Buff strip to demark edge of cycleway
- Proposed shared footway/cycleway

REVISIONS		
No.	date	details

NOTES	
no.	details
1	The information provided is indicative only and identifies the extent of improvements included within the Saturn modelling. The actual improvements would be subject to detailed design. These plans should not be taken as a definitive statement on land take.

<small>This drawing is the property of Highways and Engineering, Torbay Council. It is to be used for the purposes specified in the contract only. It is not to be used for any other purpose without the written consent of Highways and Engineering, Torbay Council. It is to be returned to Highways and Engineering, Torbay Council when it is no longer required.</small>	
drawn EJW	scale(s) NTS
traced	date
checked	ACAD ref



HIGHWAYS AND ENGINEERING
4th FLOOR, ROEBUCK HOUSE,
ABBEEY ROAD,
TORQUAY
TQ2 5TF
Telephone 01803 207656
Fax 01803 207670

JOB
**Marine Drive
Cycleway**

DRAWING TITLE
Option 1

drawing number
WHT2012_05