


1:500 scale

Proposed additional parking
Belgrave Road - Torquay

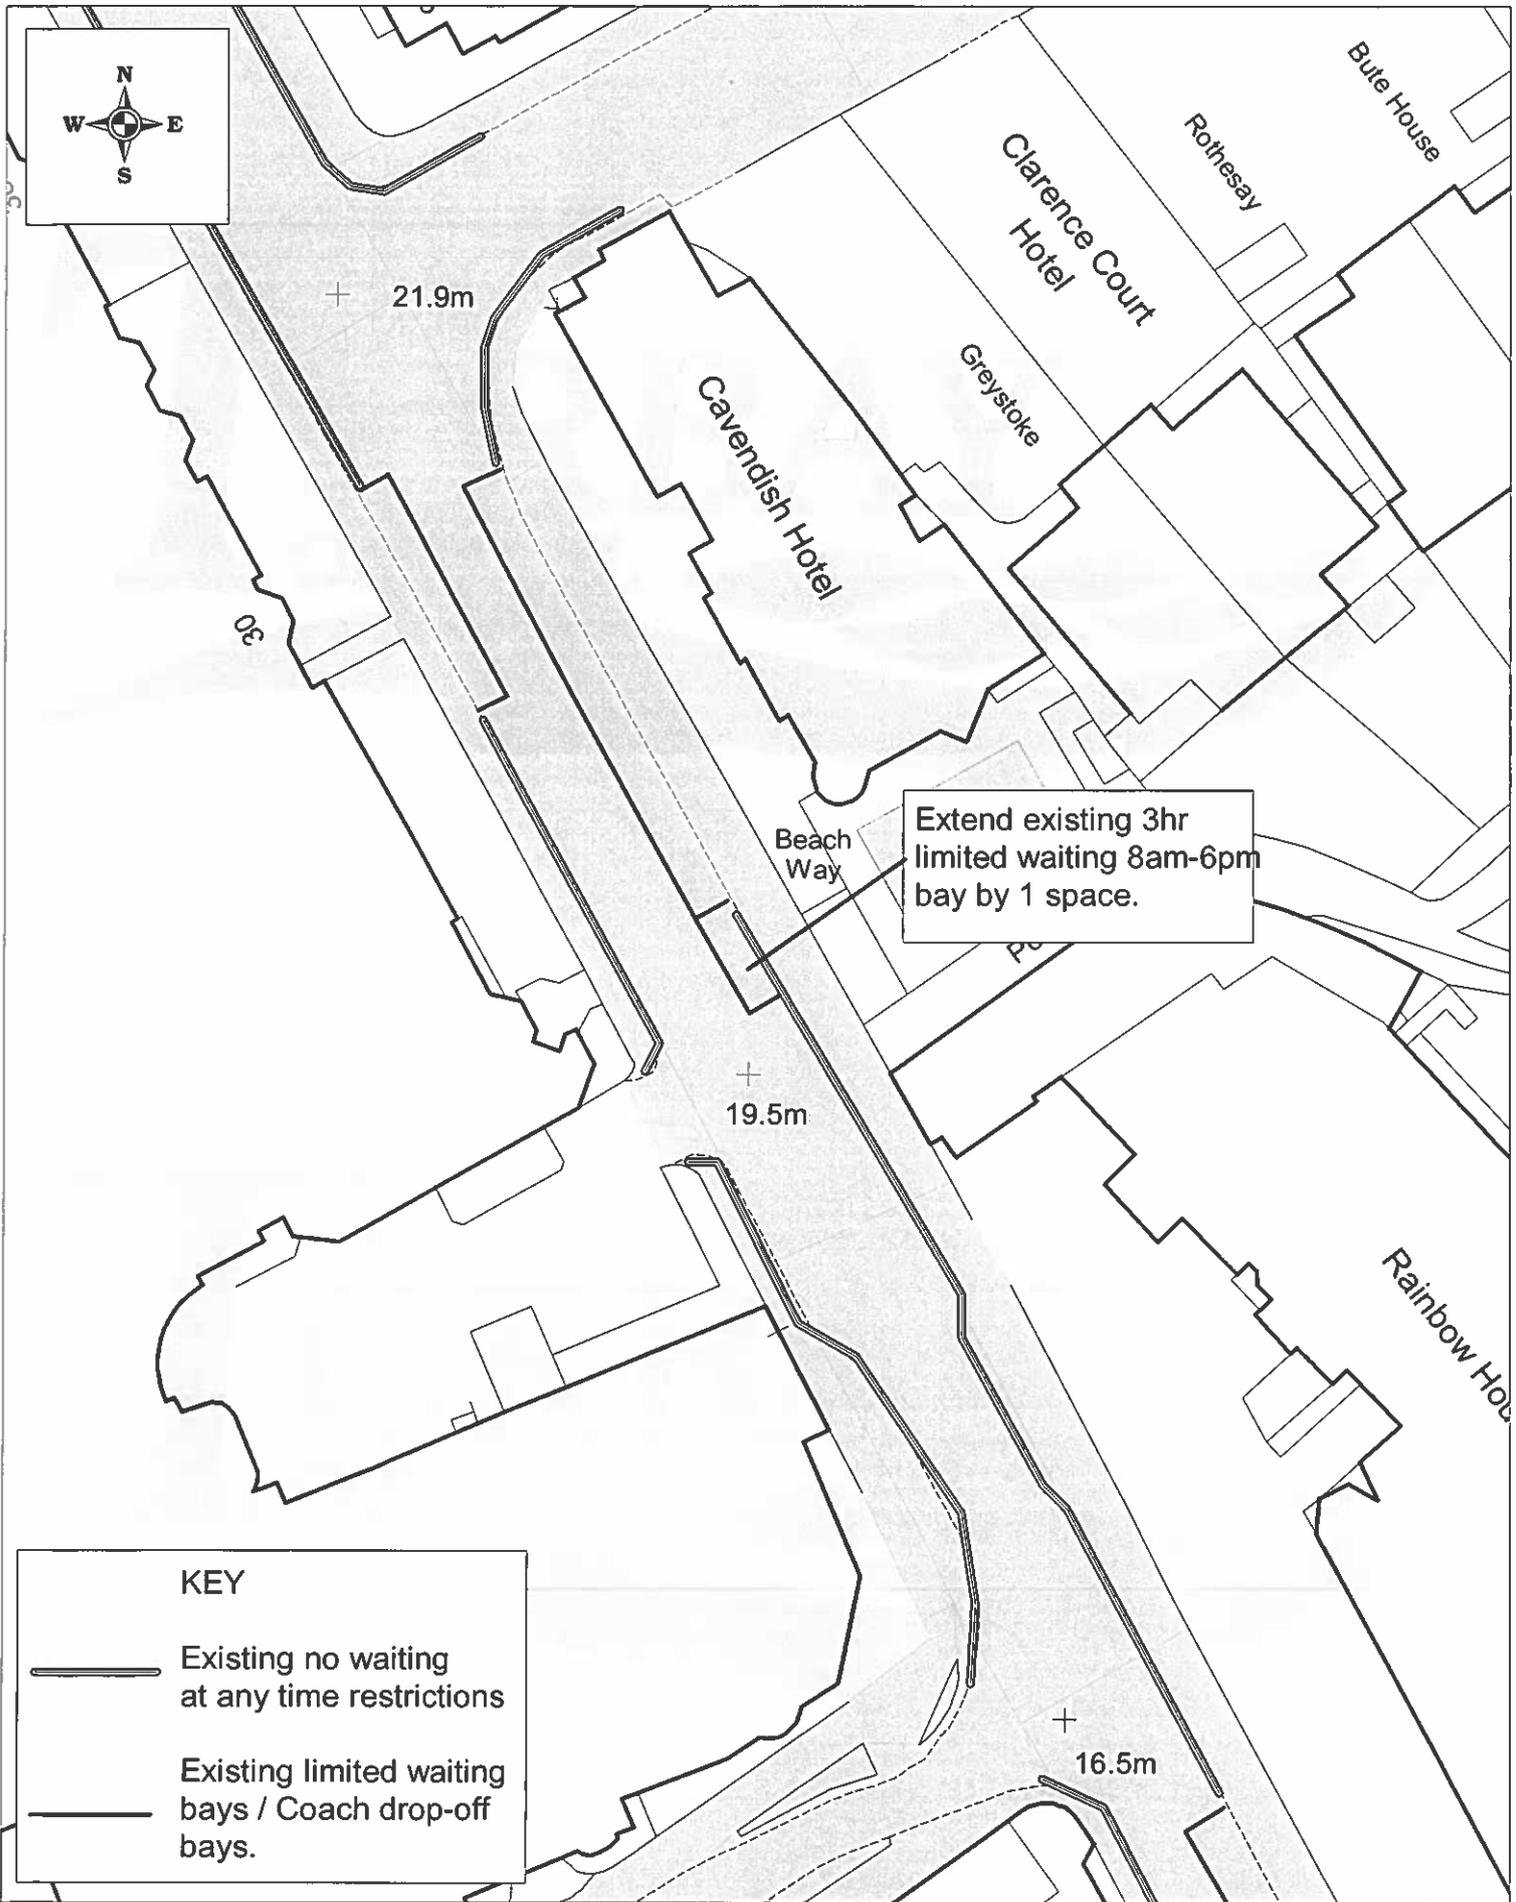



1:500 scale

Proposed additional parking
Belgrave Road - Torquay

