

1:1250 scale - Proposed parking restrictions - Cudhill Road - Brixham



KEY

- Existing double yellow lines
- Proposed double yellow lines

This map is based upon Ordnance Survey material with the permission of Ordnance Survey on behalf of the Controller of HMSO Office © Crown copyright. Unauthorised reproduction infringes Crown copyright and may lead to prosecution or civil proceedings. Torbay Council. LA079782. 2012.



1:500 scale - Proposed parking restrictions - New Road, Holwell Road - Brixham



KEY

| | |
|---|--|
|  | Existing parking restrictions |
|  | Proposed no waiting at any time restrictions |

This map is based upon Ordnance Survey material with the permission of Ordnance Survey on behalf of the Controller of HMS Office © Crown copyright. Unauthorised reproduction infringes Crown copyright and may lead to prosecution or civil proceedings. Torbay Council. LA079782. 2012.



1:500 scale - Parking restriction changes -
Baymount Road - Paignton

Extend no waiting restrictions for
whole length of east side of
Baymount Road.

BAYMOUNT ROAD

EI Sub Sta

16

6

3

5

1

Sc


12



1:500 scale

Proposed waiting restrictions
Maidenway Road/ David Road - Paignton




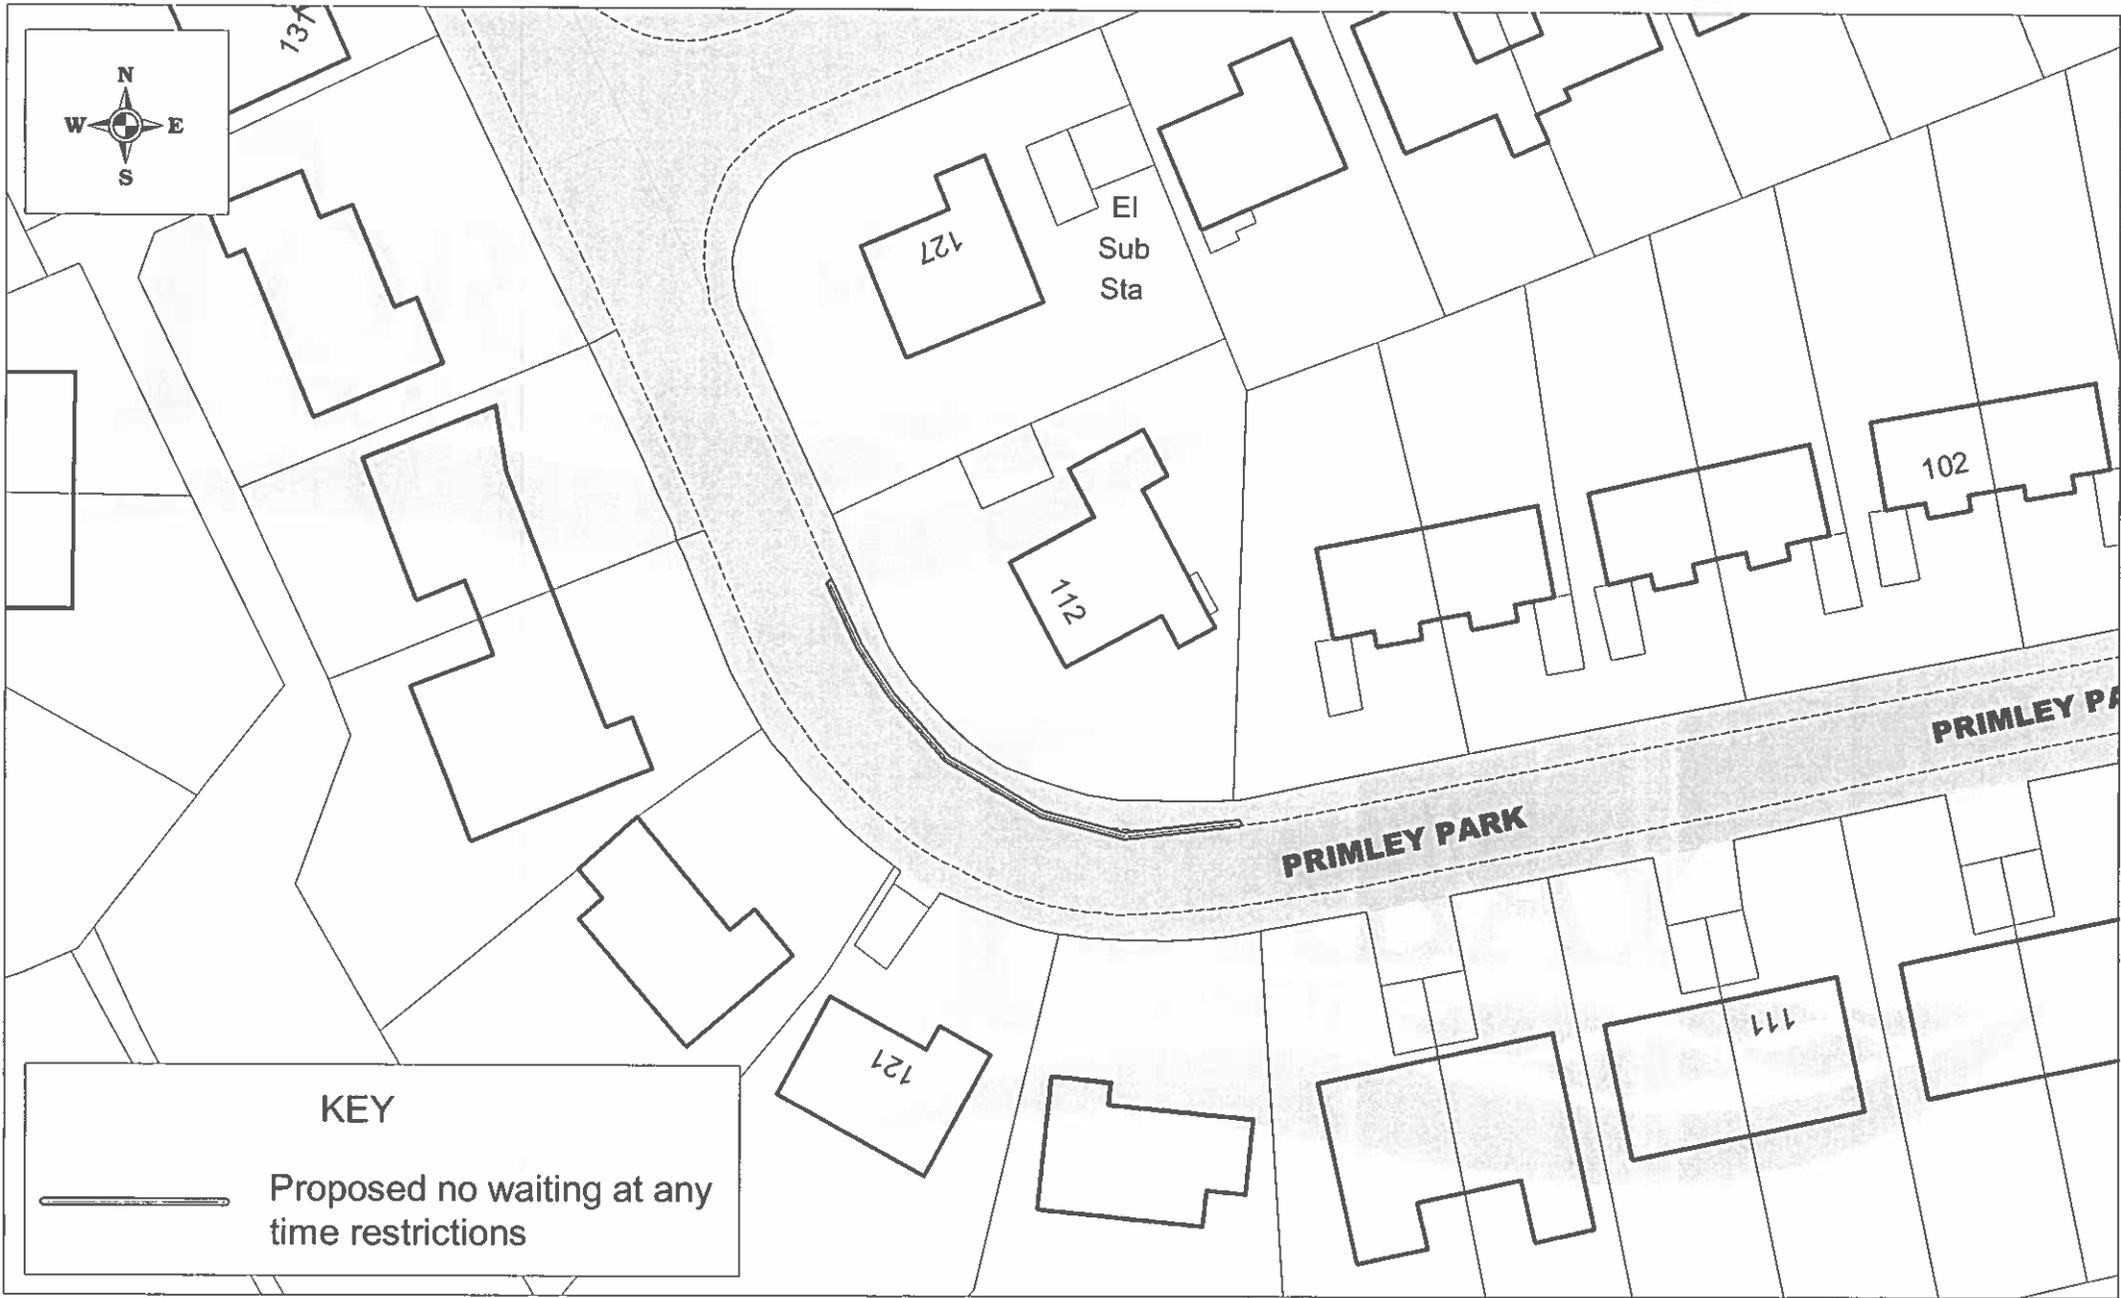

1:500 scale

Proposed parking restrictions
Primley Park - Paignton




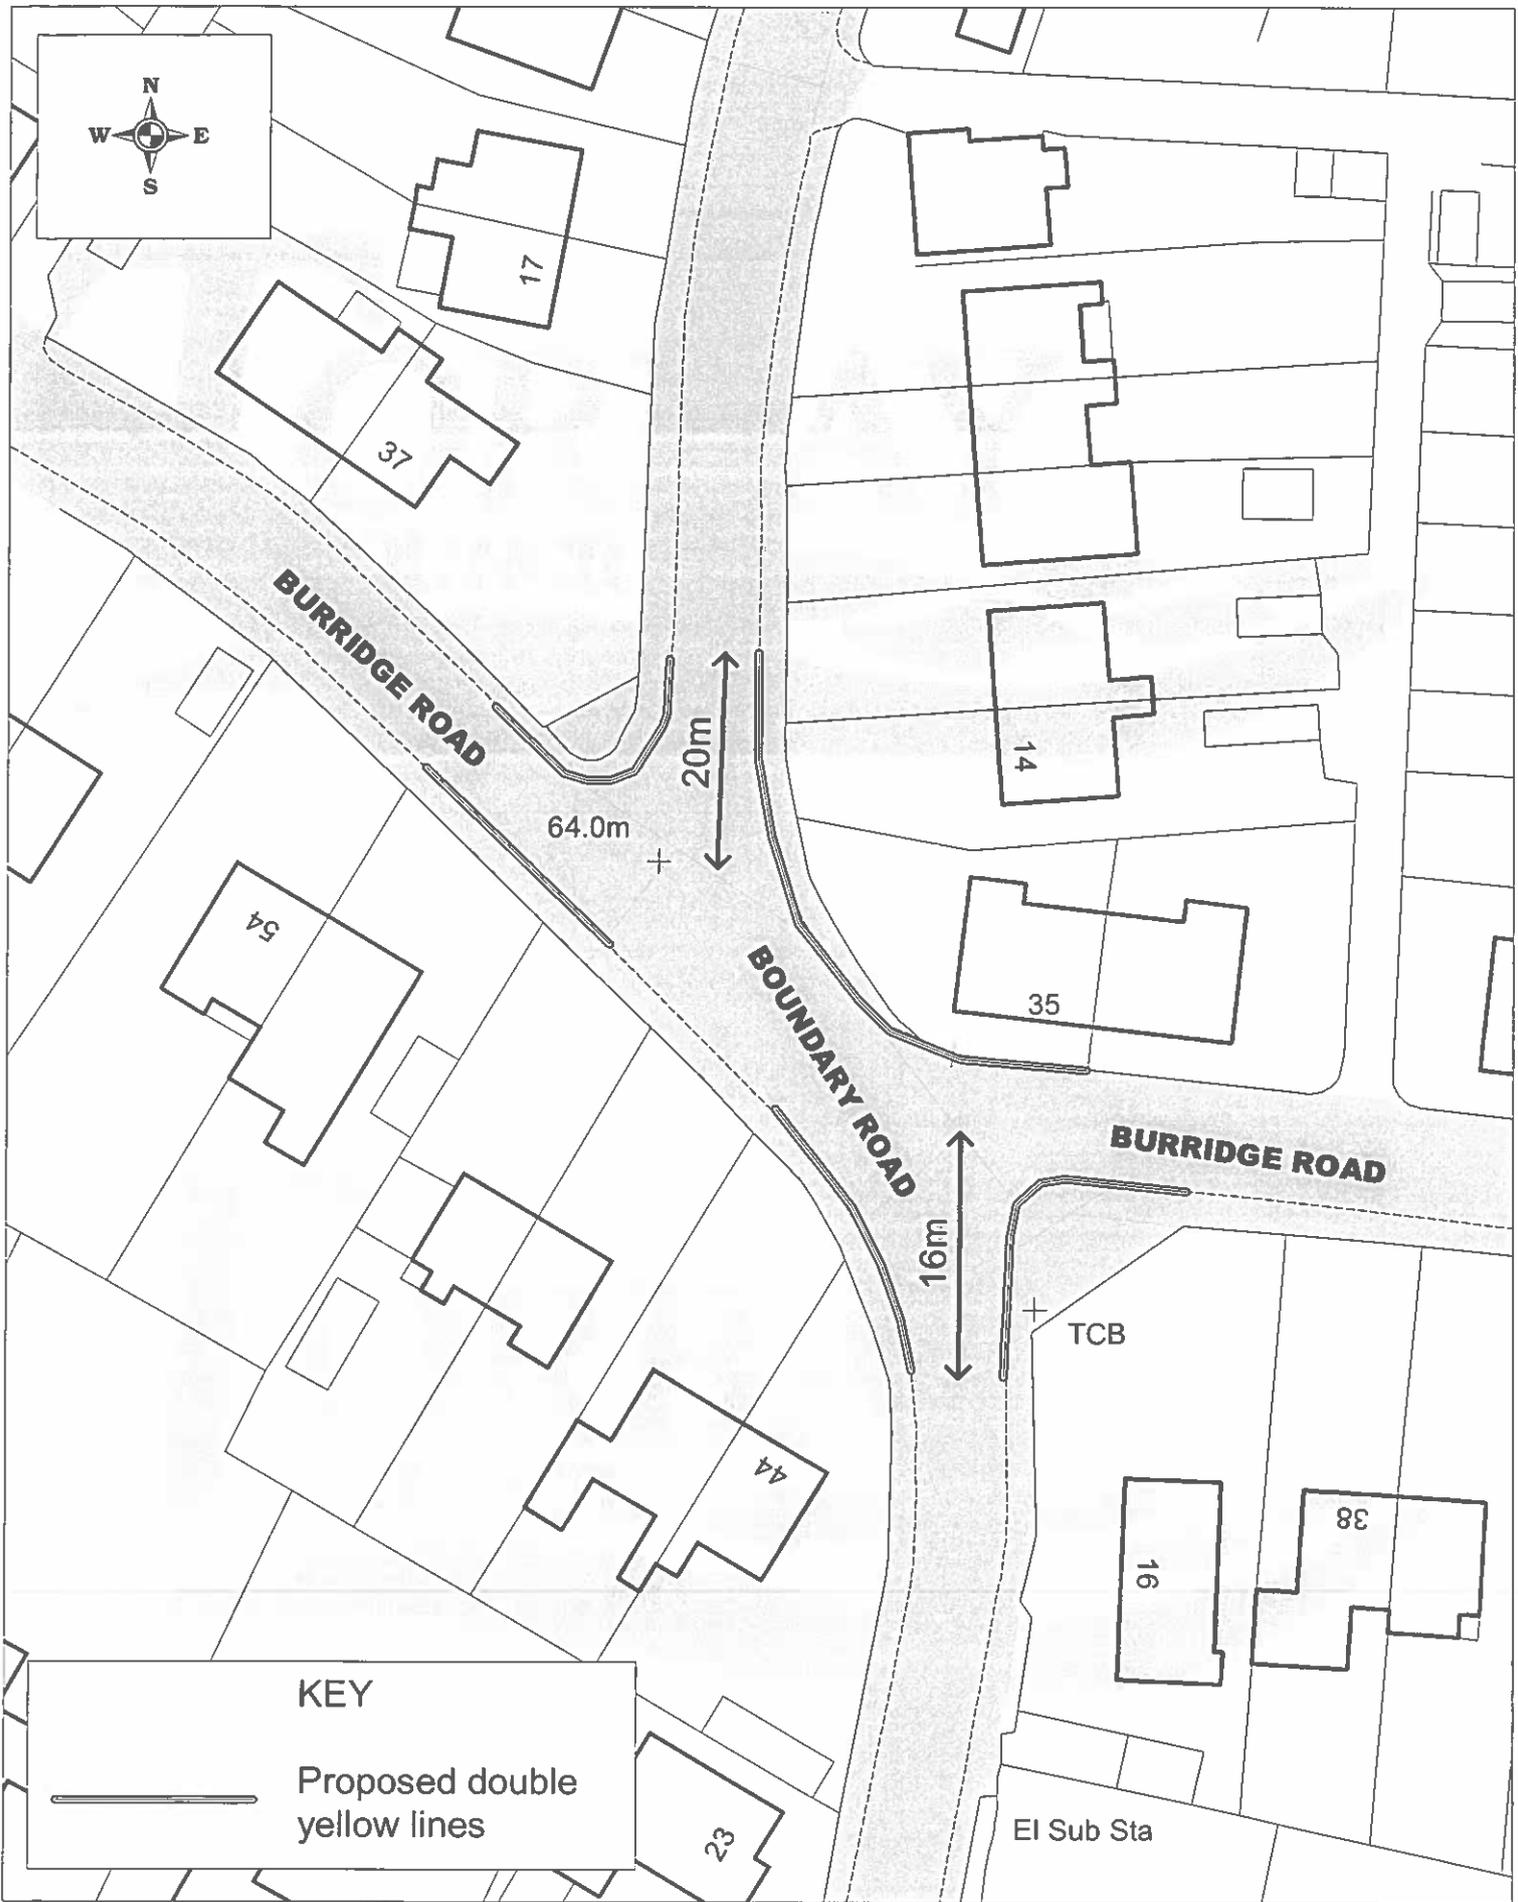

1:500 Scale

Proposed parking restrictions
Burridge Road/ Boundary Road
Torquay



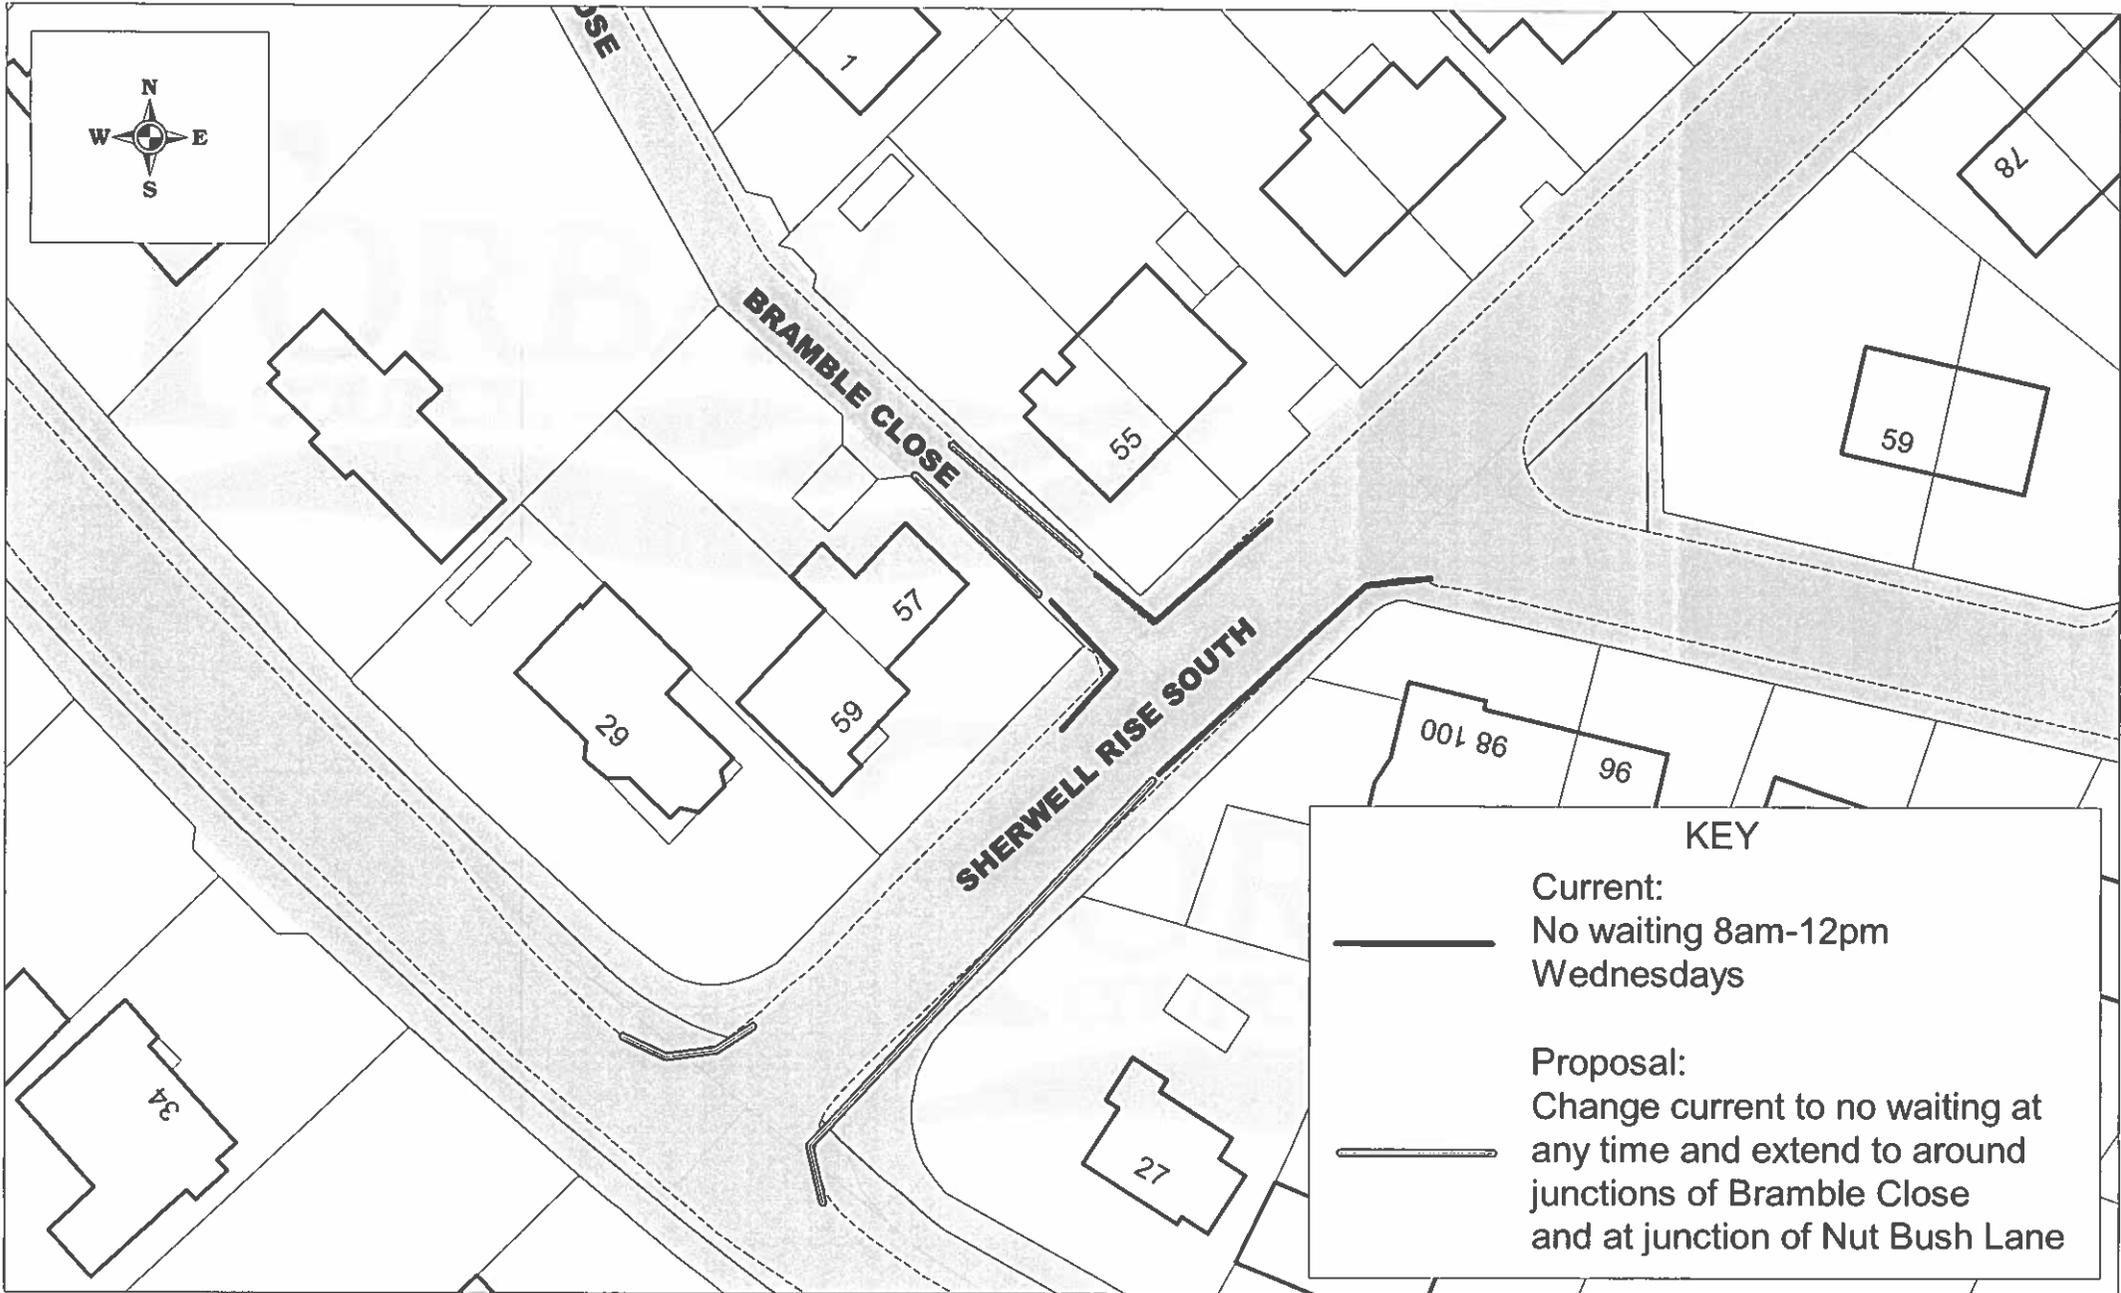

1:500 scale

Proposed change of restrictions
 Sherwell Rise South - Torquay

