


Area marked in red to be licensed

△ Fire blanket

○ Fire extinguishers

All site dimensions shall be verified by the contractor on site prior to work commencing  
 Do not scale from this drawing  
 Only work to written dimensions  
 This drawing is the property of Whittle Jones and copyright is reserved by them. The drawing is not to be copied or used without their prior written consent.  
**Notes**

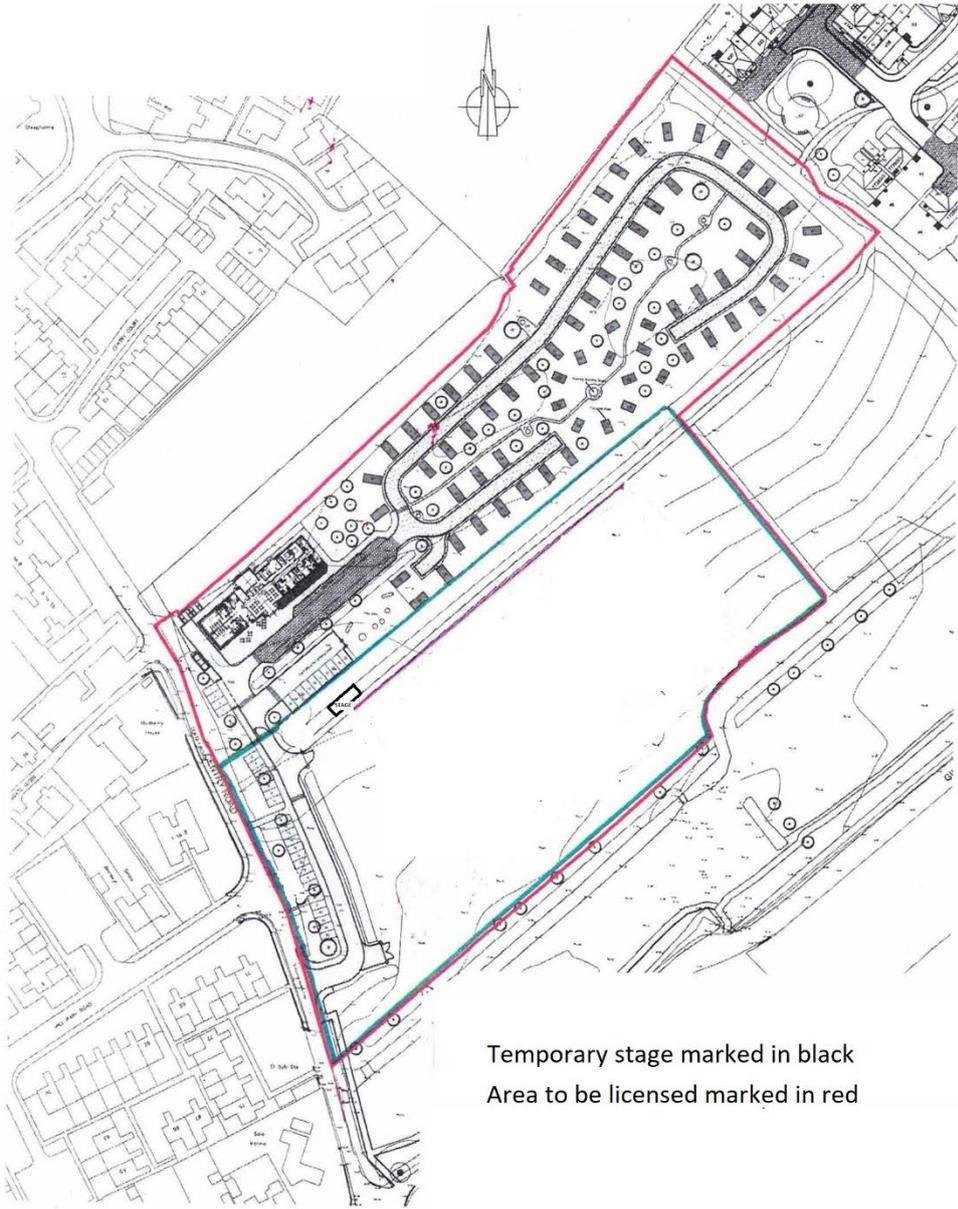

Temporary stage marked in black  
 Area to be licensed marked in red

**WHITTLE JONES**  
 CHARTERED SURVEYORS

WHITTLE JONES NORTH WEST  
 LYNCH HOUSE, ACKHURST PARK, CHORLEY PR7 1NY  
 Tel: 01257 238 666 Fax: 01257 238 667  
 Email: [office@whittlejones.co.uk](mailto:office@whittlejones.co.uk)

Project  
**Caravan Site**  
**Wall Park, Brixham**

Drawing  
**Disposal Plan**

Client  
  
**NORTHERN TRUST**  
INVESTMENT • DEVELOPMENT • ADMINISTRATION

Drawn By dg Date 02-03-16  
 Checked By dg Date 02-03-16  
 Scale 1:1250 @A3

Rev.	Date	Details	By
Issued for: <b>PRELIMINARY</b>			
Drawing No.		Rev.	
<b>WJ_072-0015</b>			