

Scheme ref 1
Footway Improvements Teignmouth Road / Penny's Hill
 1. Extend the footway link between the steps and no 84 Teignmouth Road
 2. Potential for a virtual footway from the steps to the existing pavement, however a physical pavement at exit of the steps is required

Cricketfield Road


Teignmouth Road

Penny's Hill

1

REV ISDN'S				
no	date	by	checked	description

Scale	
1:500	
Date	August 2013

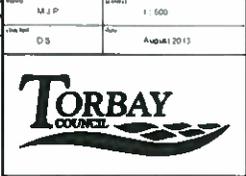

SITE DESCRIPTION
 EXISTING FOOTWAY,
 FENCES & VIBRATOR SUPPORTS,
 LOWER GROUND FLOOR,
 TOWN TEAM 1,
 TORQUAY,
 TQ1 3UR


SCHEME TITLE
**HELE AND COMBE PAFFORD
 TRAFFIC ACTION ZONE
 2013/2014**

DRAWN: E1111
**Consultation Plan for
 Scheme 1**

Drawing number
8/7/14_80

1:1500 scale - Parking restrictions-
Audley Avenue - Torquay

2

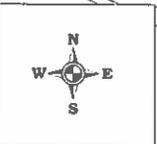

Possible extra SLOW signage
and markings to be placed.

Torquay Community College

Playing Fields


Winnahill Hall

Winnahill Hall
Quarry

Depot

KEY

-  Current parking restrictions
-  Proposed no waiting at any time
-  Proposed Access lines

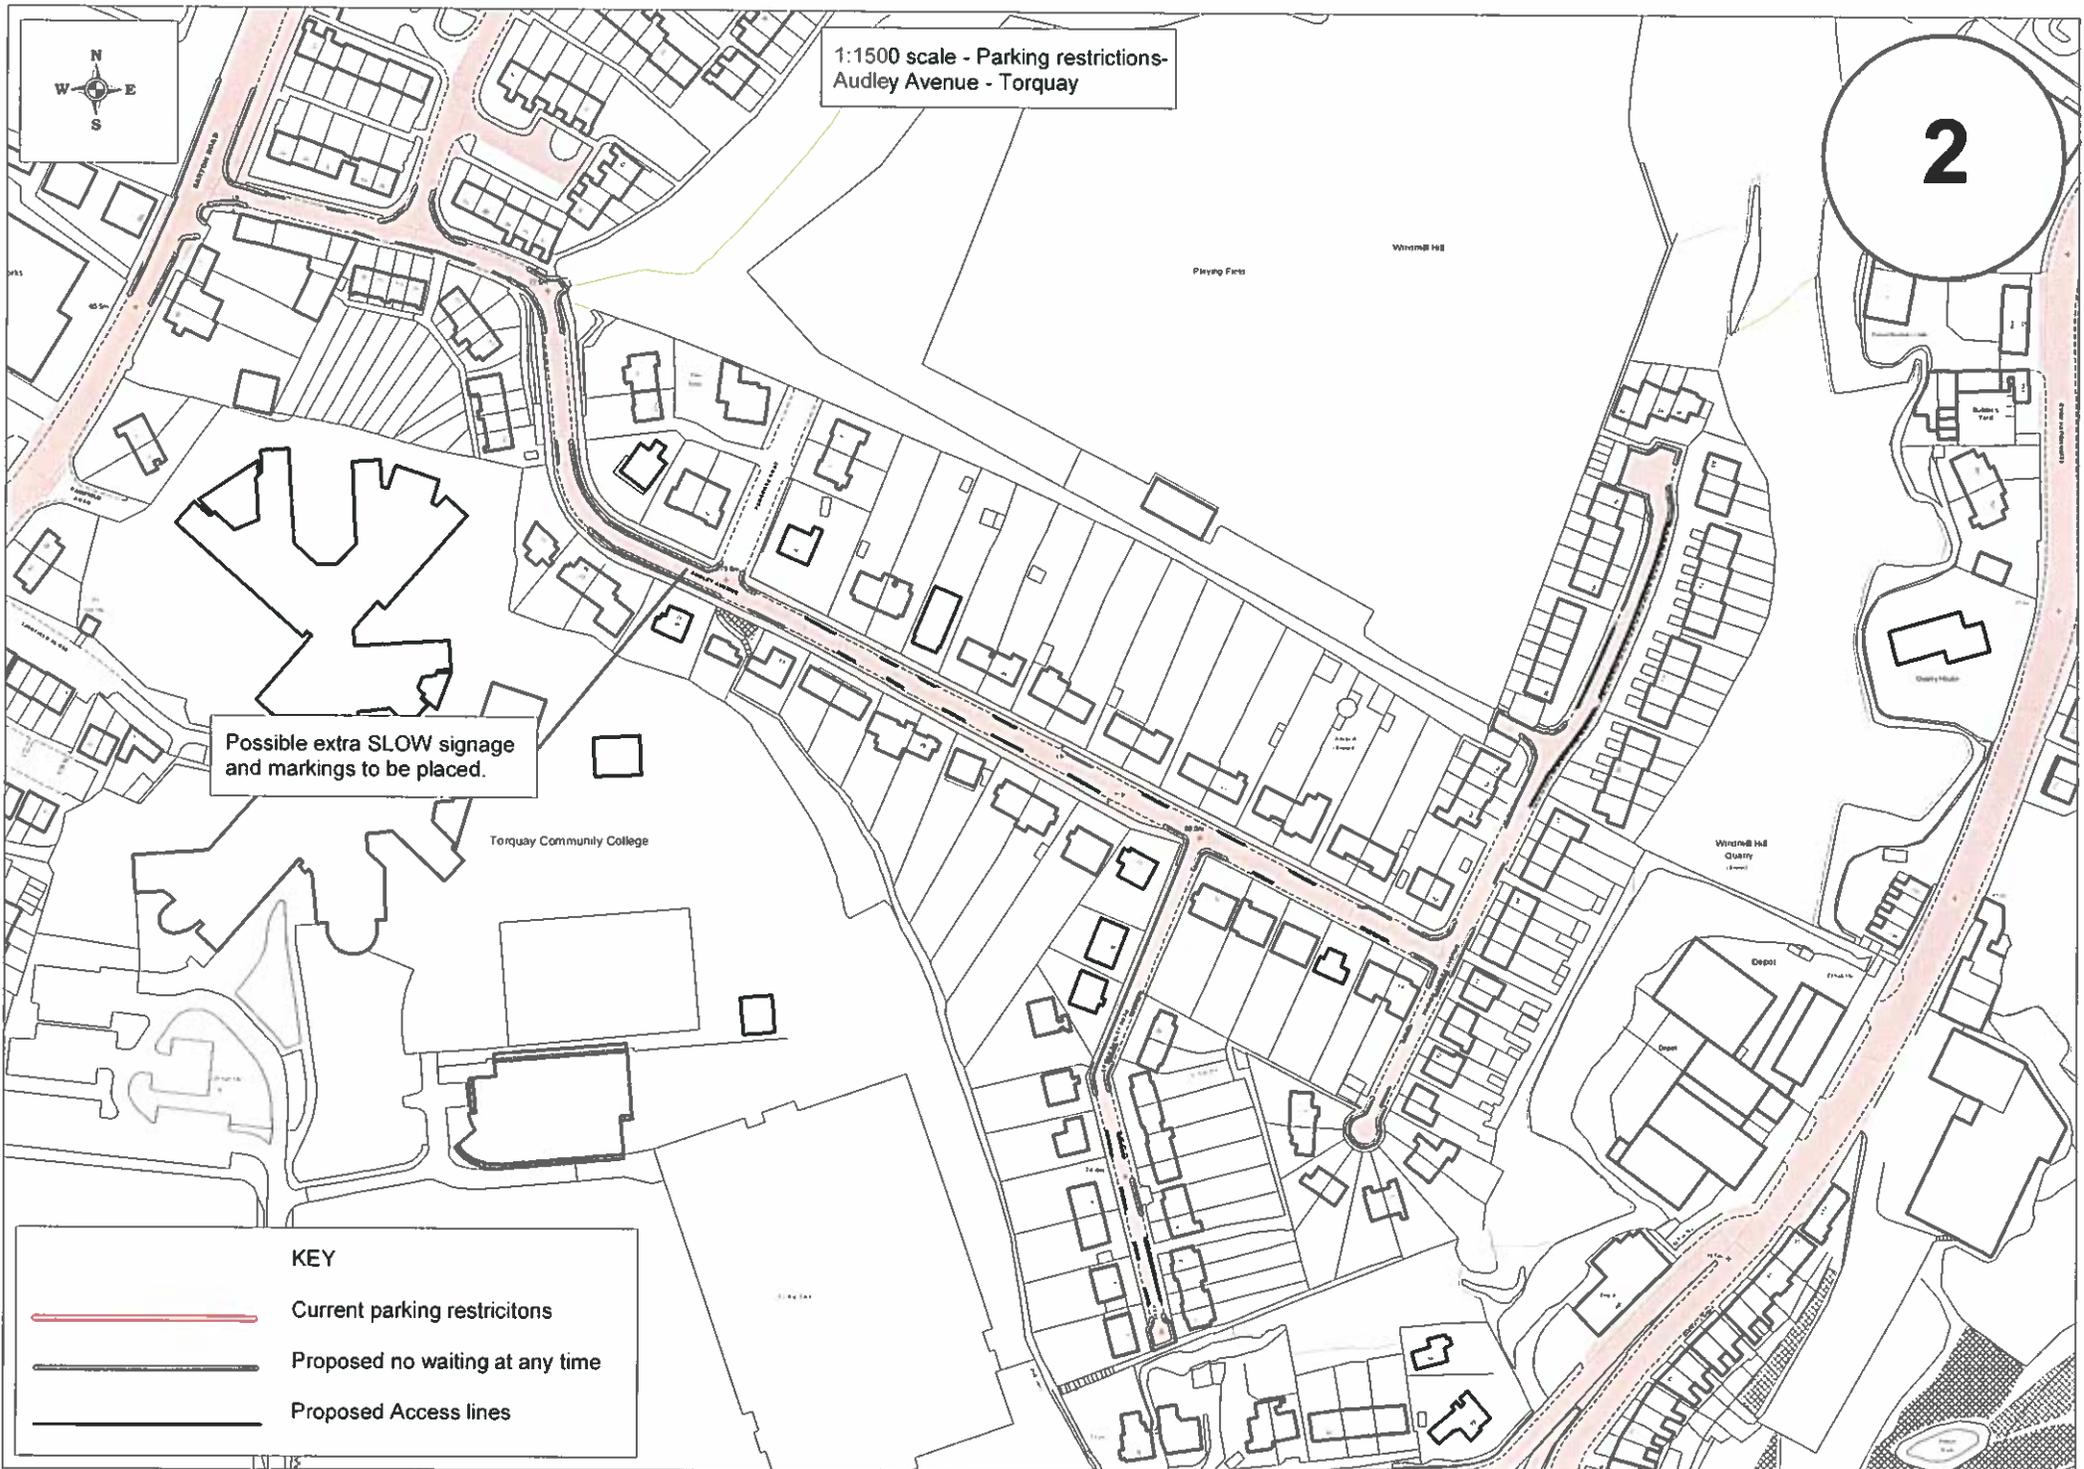



Hele Road

Truro Avenue

Scheme ref 3
Pedestrian crossing Alterations
 1. Change current controlled crossing to a zebra crossing
 2. Possible improvements to footway width in immediate area

Air Quality Concerns
 A vehicle survey will be undertaken to identify operators of coaches / large delivery vehicles who continue to use this route.
 Those identified will be written to and asked to use the signed route

3

REVISIONS				
No.	Date	By	Checked	Description

M/J/P
 D.S.
 August 2013



STRATEGIC
 EXECUTIVE BOARD
 REVENUES & SERVICES
 LOWER COUNCILS
 TORBAY
 TQ1 3JH


HELE AND COMBE PAFFORD
 TRAFFIC ACTION ZONE
 2013 / 2014

CONSULTATION PLAN FOR
 SCHEME 3



1:1250 scale - Parking restrictions -
Lichfield Avenue/ Truro Avenue -
Torquay

Playing Field

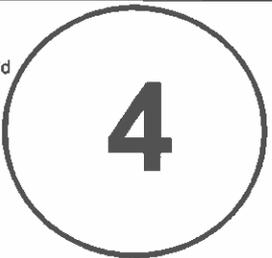


Playground

2X new Bus Stops
No Stopping except
local buses 7am-5.30pm

KEY

-  Proposed no waiting at any time
-  Proposed no waiting 7am - 5.30pm

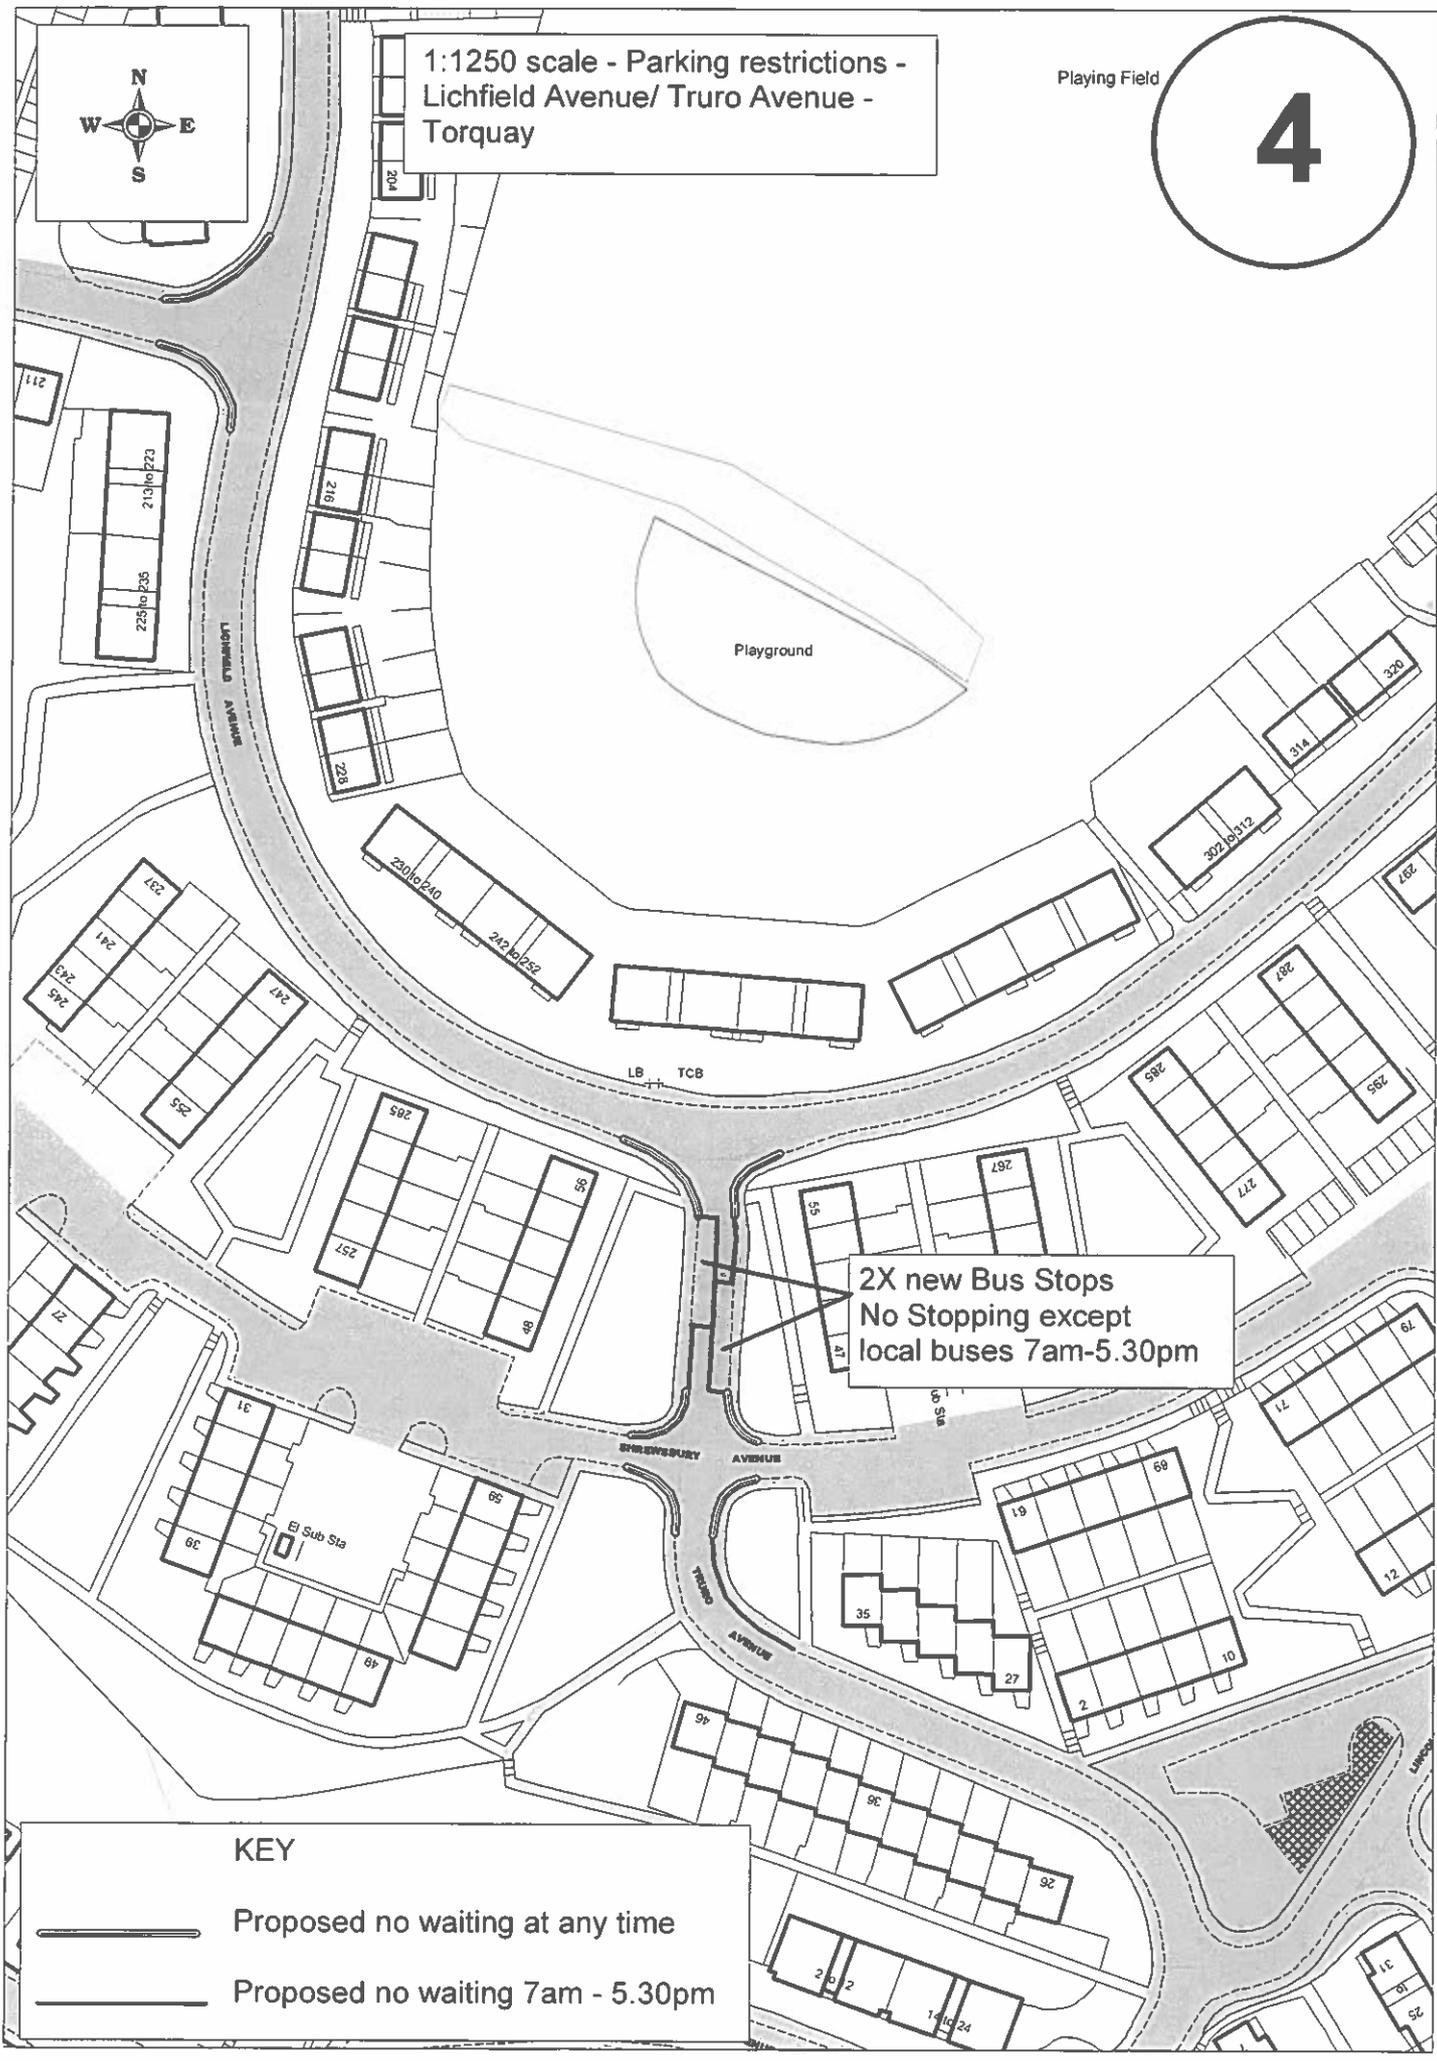



Scheme ref 5
 Improve "no through road" barrier
 1. Re design the existing barrier to make it more aesthetically pleasing



Salisbury avenue

5

REVISED			
No.	Date	By	Author

Scale: 1:500

Scale: August 2013


TORBAY COUNCIL

STATION EXHIBITION EXHIBITIVE HEAD, RESIDENTS & VISITOR SERVICES, FAWCETT COURT, TORQUAY, TORBAY, DEVON, TQ1 1NR

HELE AND COMBE PAFFORD TRAFFIC ACTION ZONE 2013 / 2014

Consultation Plans for Scheme 5

8/7/14_84

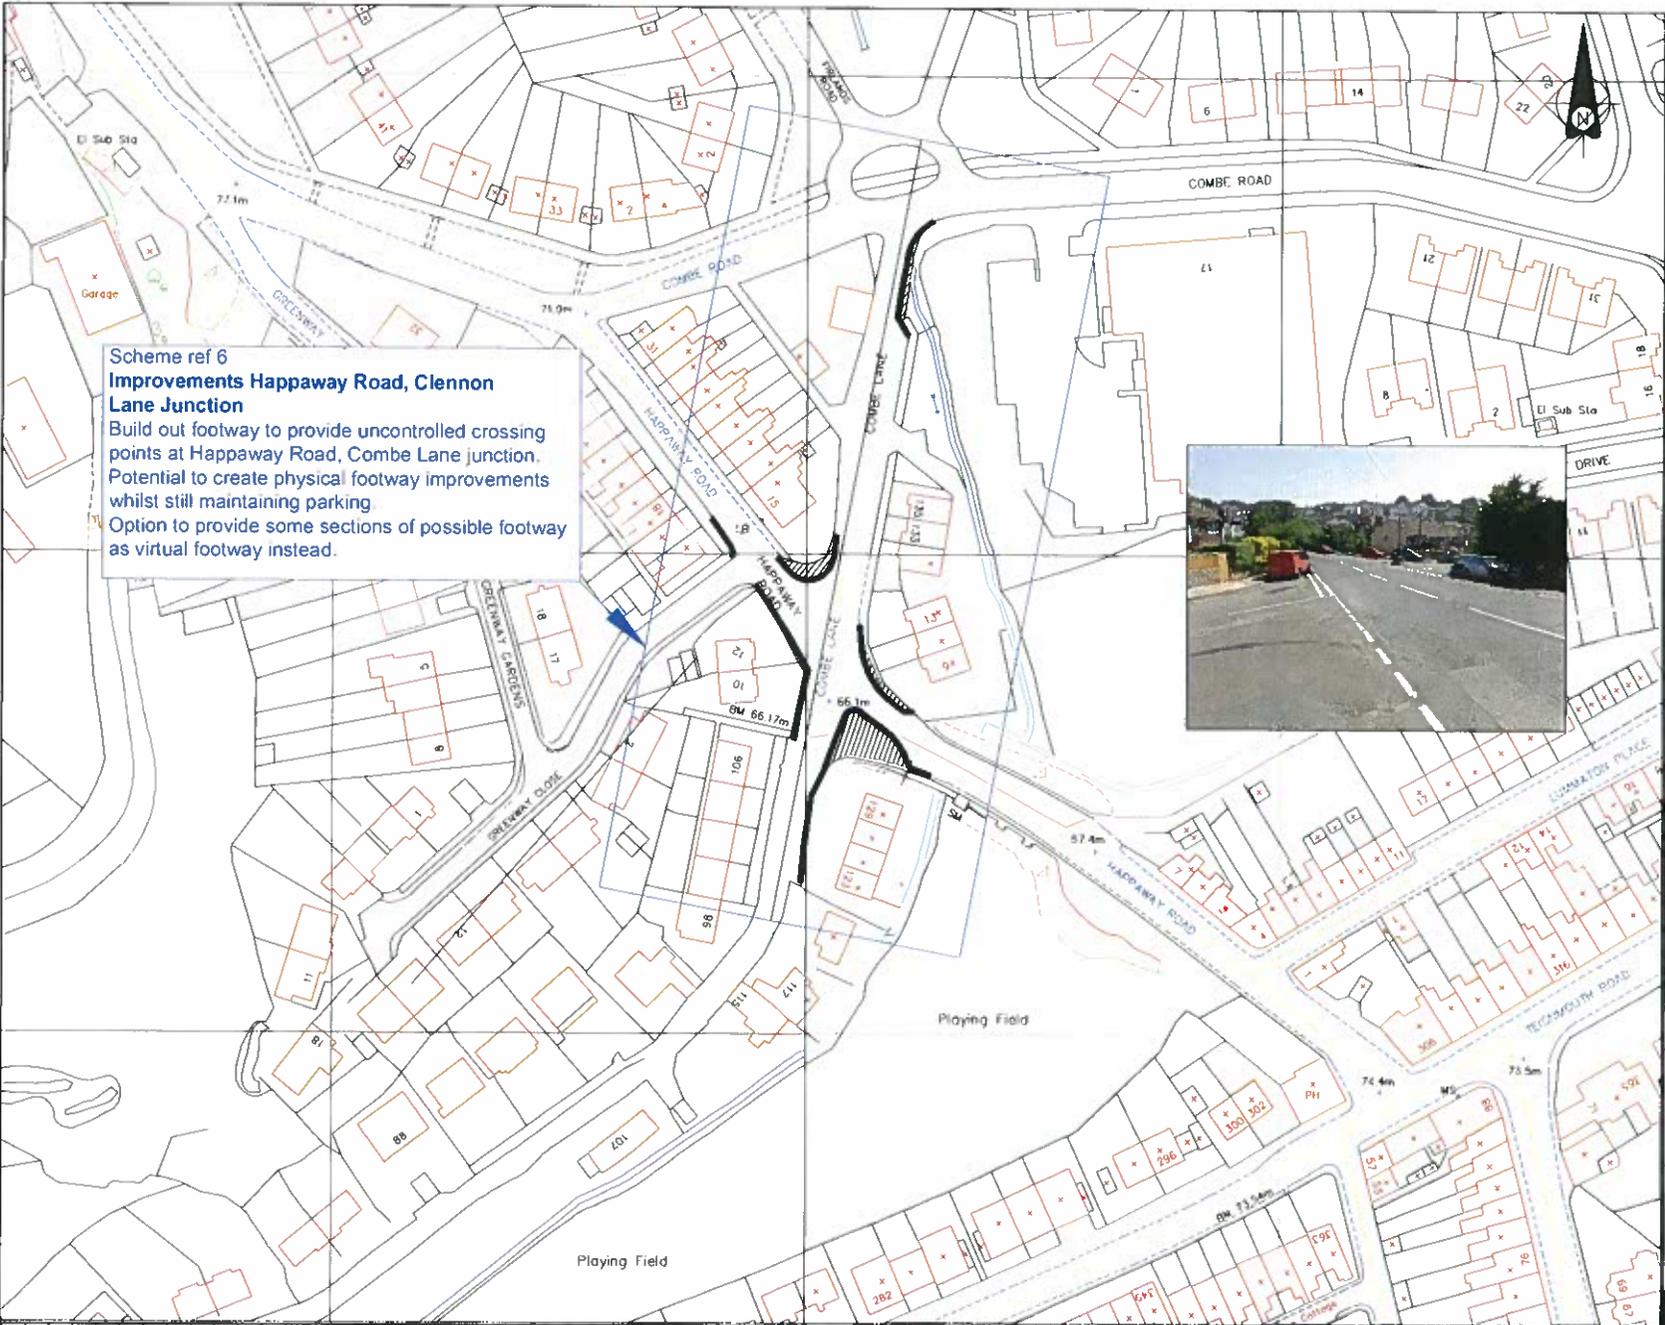

Scheme ref 6
Improvements Happaway Road, Clennon Lane Junction
 Build out footway to provide uncontrolled crossing points at Happaway Road, Combe Lane junction. Potential to create physical footway improvements whilst still maintaining parking. Option to provide some sections of possible footway as virtual footway instead.



REVISIONS				
No.	Date	By	Checked	Drawn

6

M/J/P	Scale: 1:500
D/S	August 2013



SITE CONDITIONS
 - RESIDENTS & VISITOR STOPS
 - FLOWER GROUND FLOOR
 - TOWER HALL
 - TORBAY
 - T23 10K

**HELE SAND COMBE PAFFORD
 TRAFFIC ACTION ZONE
 2013/2014**

DRAWING TITLE
**Consultation Plan for
 Scheme 6**

8/7/14_85



1:1500 scale - Parking restrictions -
Salisbury Avenue / Barton Hill Road -
Torquay

7

+ FS
Barton
Primary School

BARTON HILL ROAD

SALISBURY AVENUE

BARTO

SALISBU

92.4m

86.0m

119b
119a
119

123
121


123b
123a

115

125
131

KEY

 Proposed no waiting at any time

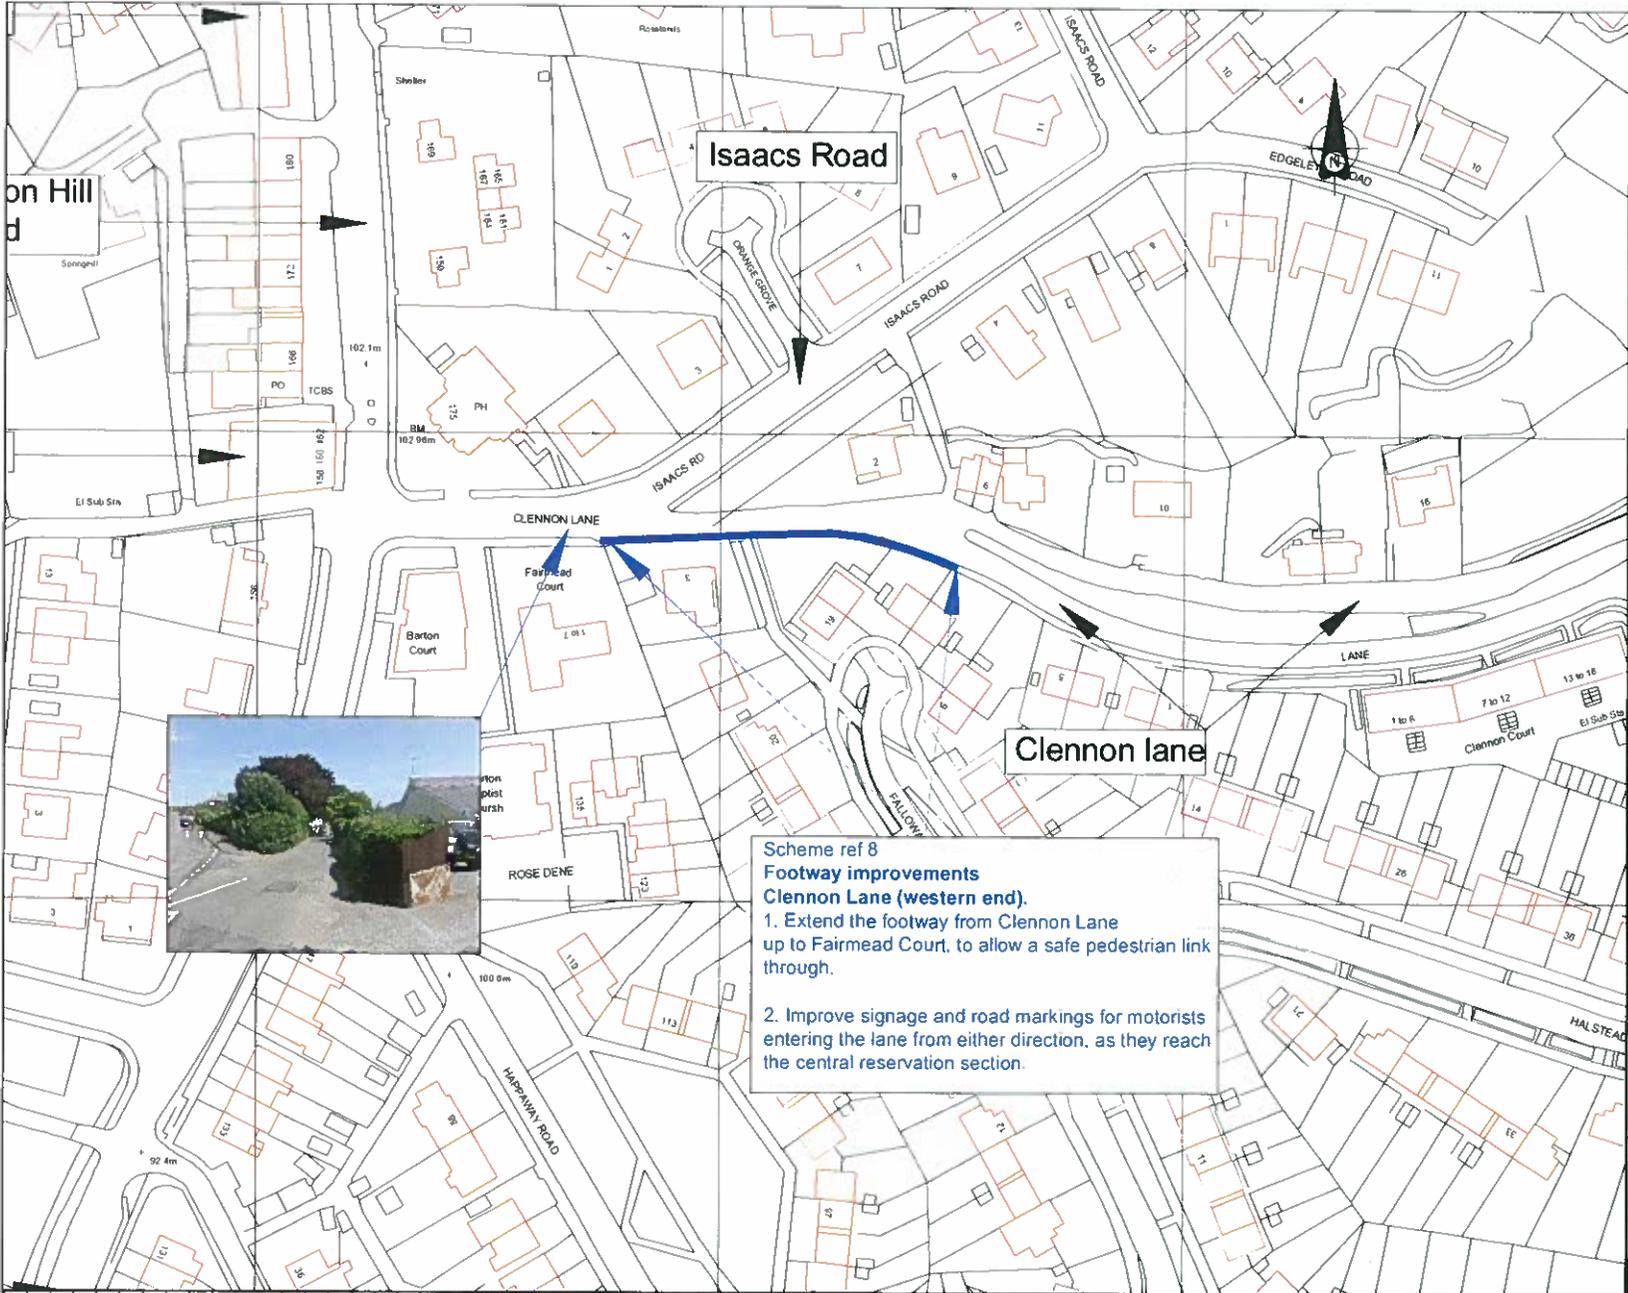

Scheme ref 8
**Footway improvements
 Clennon Lane (western end).**

1. Extend the footway from Clennon Lane up to Fairmead Court, to allow a safe pedestrian link through.
2. Improve signage and road markings for motorists entering the lane from either direction, as they reach the central reservation section.

REV	DATE	BY	DESCRIPTION

8

Scale: 1:500
 Date: August 2013



Site: CHESTNUT HEAD
 PROJECT: SIDEWAYS & VISITOR SERVICES
 POWER & LIGHTS
 TOWN HALL
 TORQUAY
 TQ1 1EP

SCHEME TITLE:
**HELE AND COMBE PAFFORD
 TRAFFIC ACTION ZONE
 2013 / 2014**

DRAWING TITLE:
**Consultation Plan for
 Scheme 8**

8/7/14 87

TON



Example of upgraded crossing - Totnes Road, Paignton

Isaacs Road



Scheme ref 9
Upgrade Zebra crossing outside Hyundai garage
1. Upgrade poles to internally lit ones.
2. Upgrade beacon heads to LED
3. Improve lighting
4. Renew high friction surfacing


Hyundai garage

Barton Hill Road

Isaacs Road

Co op store

Scheme ref 9
Upgrade the uncontrolled crossing outside the Co op store
1. Remove limited waiting
2. Improve crossing point to a zebra or remove island and narrow crossing

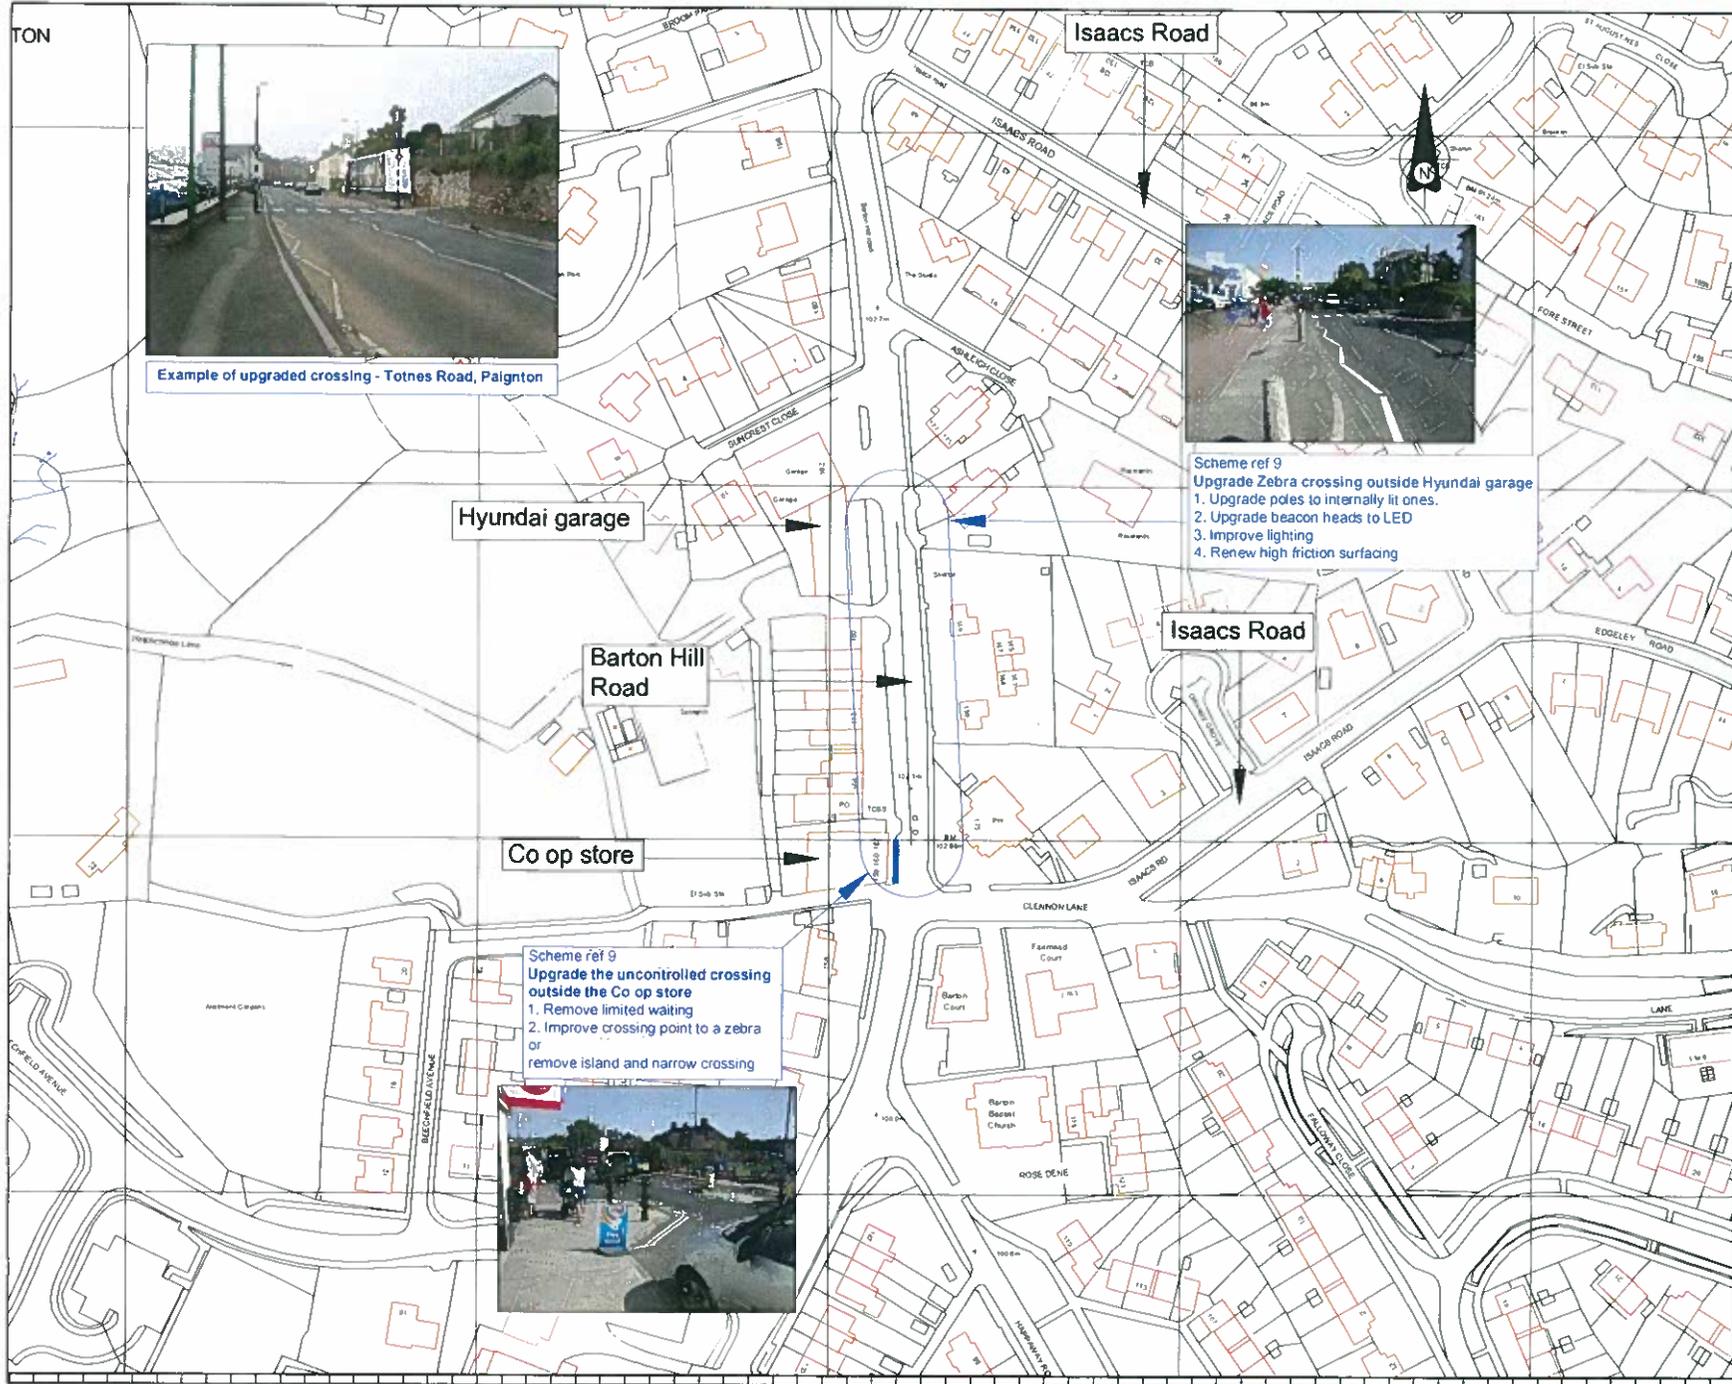

MVA DATES				
Rev	Date	By	Checked	Details
1				

NOTES

9


Drawn	M J P	Scale	1 : 1000
Checked	D S	Date	August 2013



NEIGHBOURHOOD
PROACTIVE ROAD
RESIDENTS & VISITORS PARKS,
FOOTBALL PITCHES & CLUBS,
TOWN HALL,
THURDAY,
TQM MK

SCHEME TITLE
**HELE AND COMBE PAFFORD
TRAFFIC ACTION ZONE
2013 / 2014**

DRAWING TITLE
**Consultation Plan for
Scheme 9**

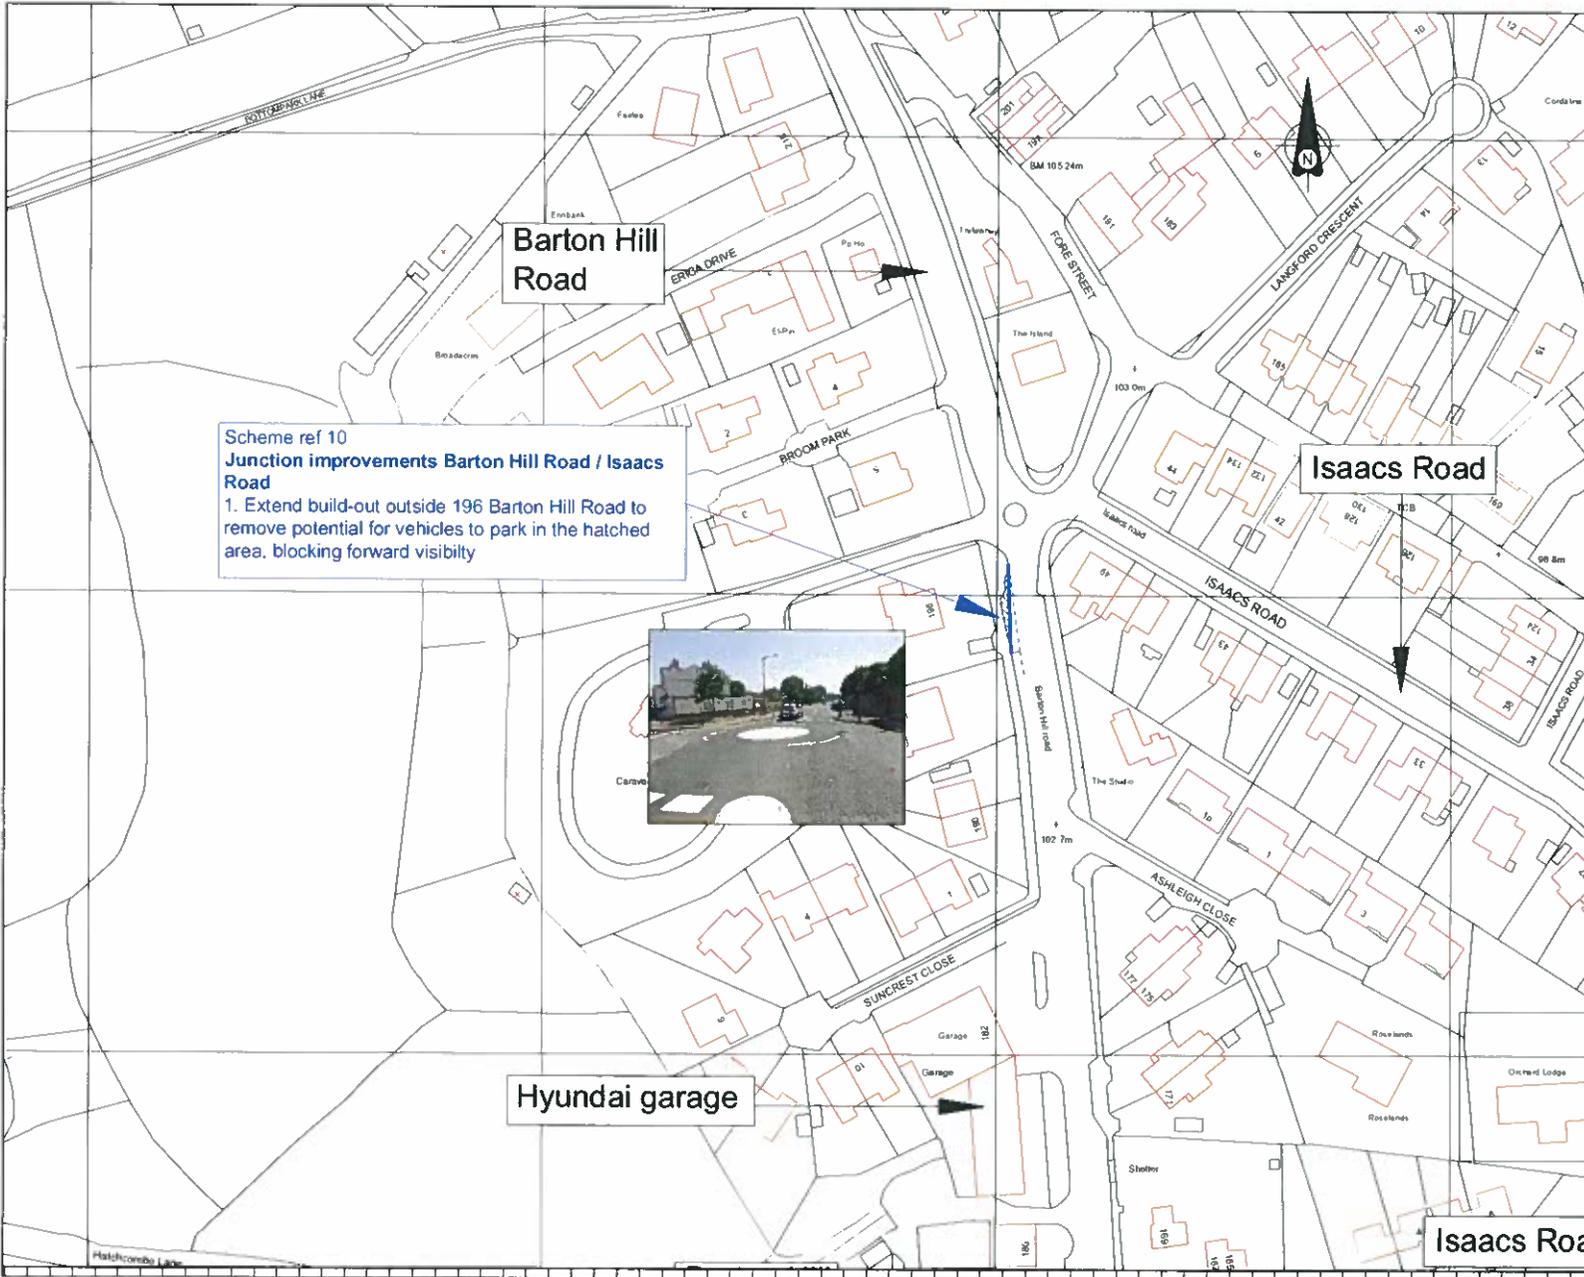

Scheme ref 10
Junction improvements Barton Hill Road / Isaacs Road
 1. Extend build-out outside 196 Barton Hill Road to remove potential for vehicles to park in the hatched area, blocking forward visibility



REF	NO	REV	DATE	BY

10

M/J/P
 D/S
 August 2013



SUB-COMMISSION
 EXECUTIVE DEPARTMENT
 HIGHWAYS & VISUAL SERVICES
 TOWN & COUNTRY
 TOWN PLANNING
 TOWN & COUNTRY
 TOWN & COUNTRY

HELE AND COMBE PAFFORD
 TRAFFIC ACTION ZONE
 2013 / 2014

Consultation Plan for
 Scheme 10

8/7/14_89