


CAD FILE NAME : F:\DATA\AutoCAD\0734-029\RevA.dwg
 NOTE THE PROPERTY OF THIS DRAWING AND DESIGN IS VESTED IN KEY TRANSPORT CONSULTANTS LIMITED AND MUST NOT BE COPIED OR REPRODUCED IN ANY WAY WITHOUT THEIR WRITTEN CONSENT

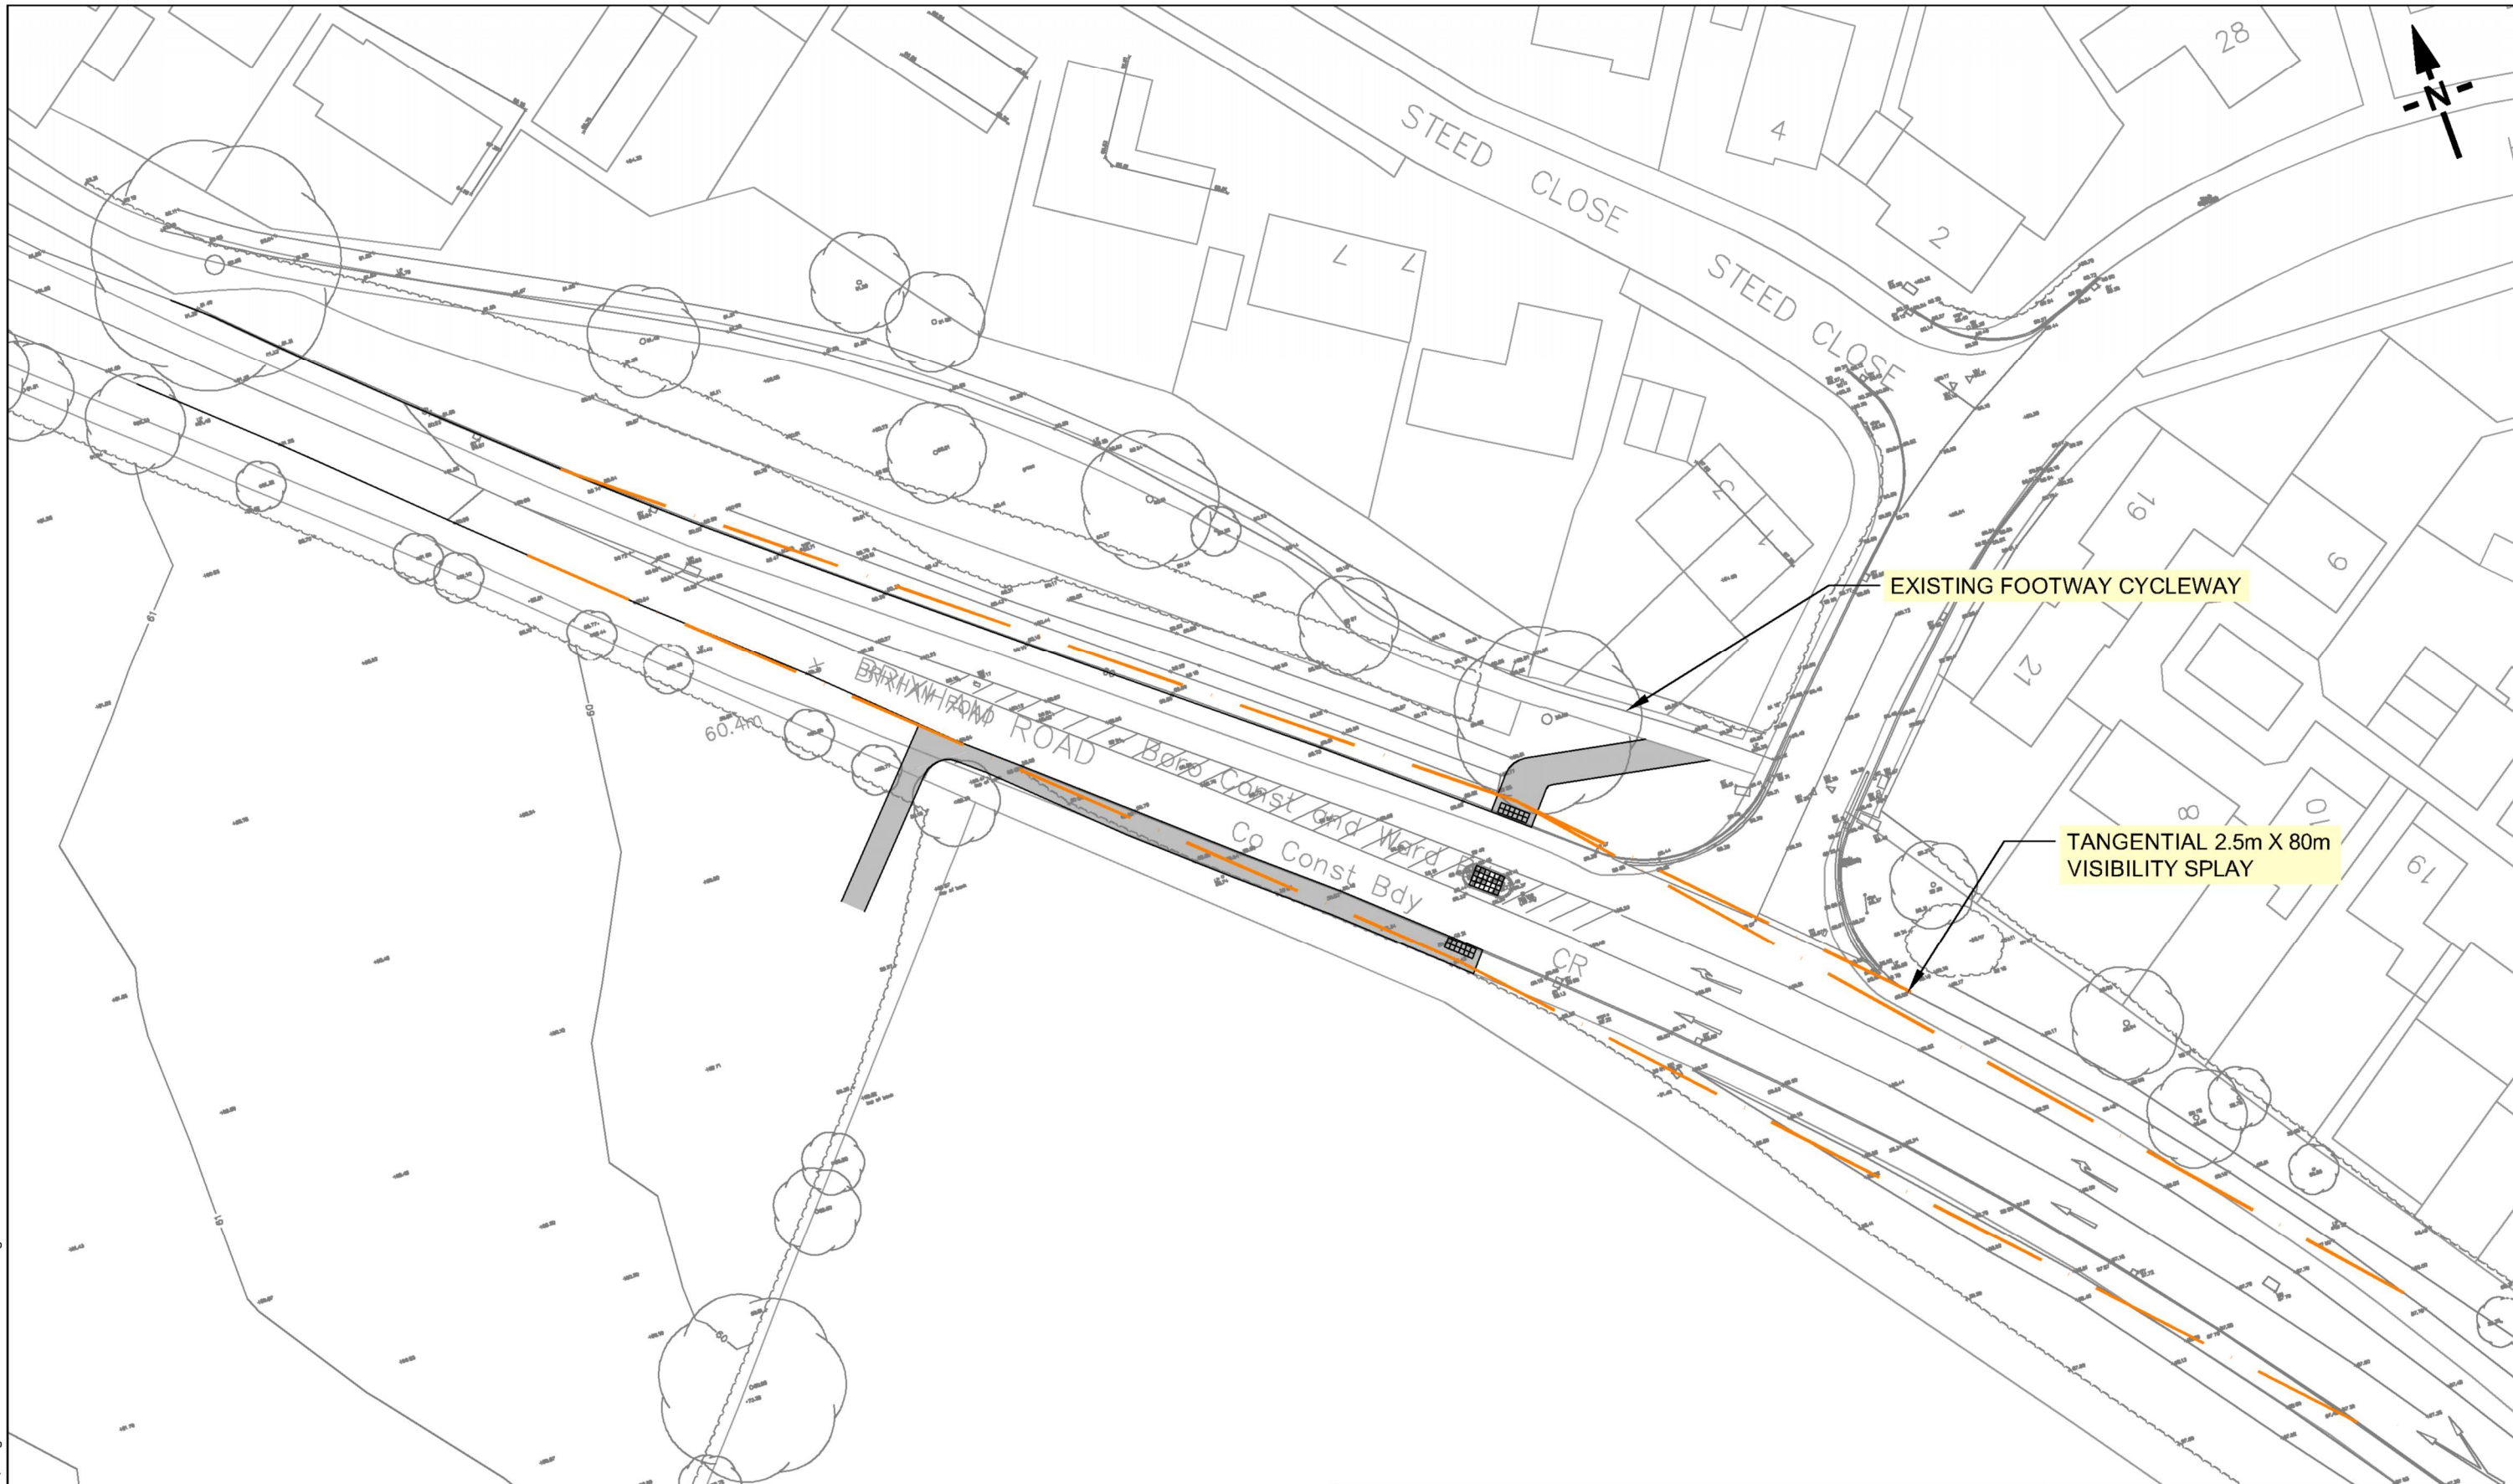


EXISTING FOOTWAY CYCLEWAY

TANGENTIAL 2.5m X 80m VISIBILITY SPLAY

KEY
 --- 1.5m X 80m PEDESTRIAN VISIBILITY SPLAYS

A	Amendment to site name.	FF	DRK	DRK	JUN 17
REV		DR	CH	PA	DATE

NOTE: DUCTS TO BE INCLUDED TO ALLOW FOR POTENTIAL FUTURE UPGRADE TO SIGNAL CROSSING

INGLEWOOD, PAIGNTON				ABACUS PROJECTS LTD	
POTENTIAL SOUTHERN CROSSING OPTION 3 - UNCONTROLLED CROSSING				 KEY TRANSPORT CONSULTANTS LTD 26 BERKELEY SQUARE BRISTOL BS8 1HP Tel : 0117 920 9430 E-mail : info@key-transport.com	
DRAWN BY	CHECKED BY	PASSED BY	DATE	SCALES @ A3 SIZE	ISSUE STATUS
FF	DRK	DRK	MAR 17	1:500@A3	PRELIMINARY
				DRAWING NUMBER	REV.
				0734-029	A