


NOTE THE PROPERTY OF THIS DRAWING AND DESIGN IS VESTED IN KEY TRANSPORT CONSULTANTS LIMITED AND MUST NOT BE COPIED OR REPRODUCED IN ANY WAY WITHOUT THEIR WRITTEN CONSENT
 CAD FILE NAME : F:\DATA\Jobs\0734_White Rock 2_Paignton\AutoCAD\0734-045RevB.dwg

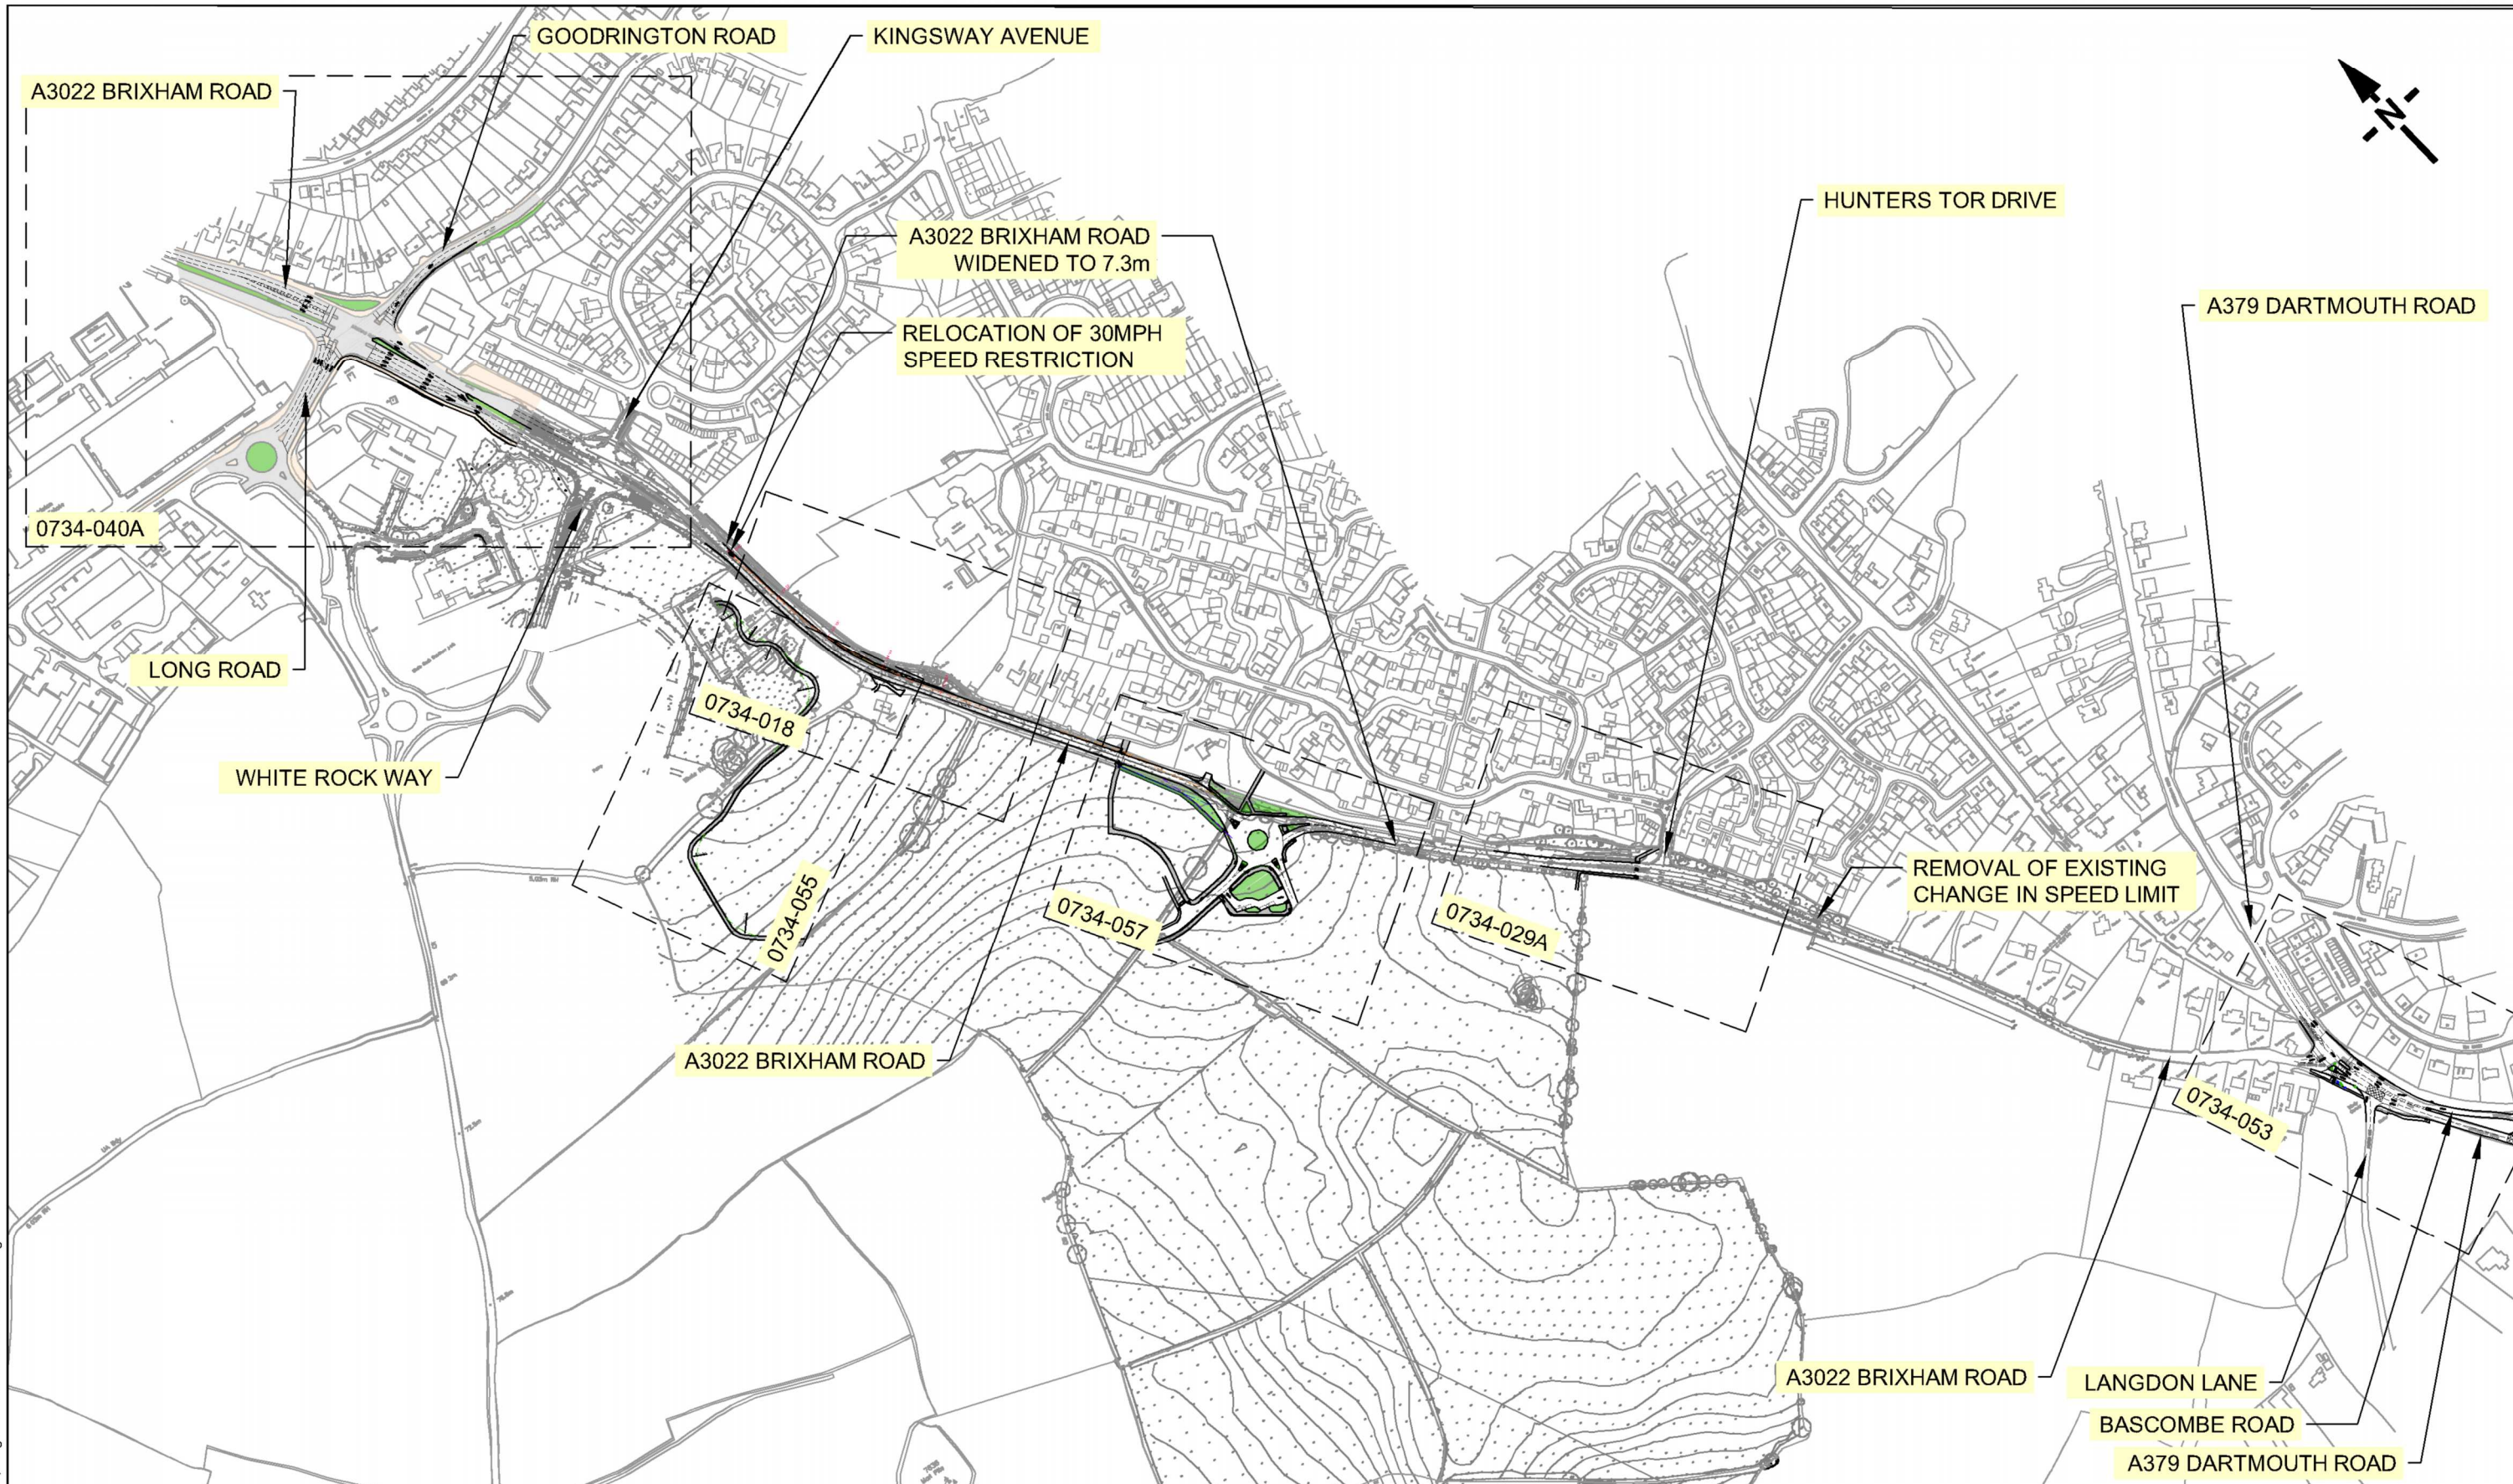

REV	DR	CH	PA	DATE
A	FF	DRK	DRK	SEP 17
B	FF	DRK	DRK	NOV 17

INGLEWOOD, PAIGNTON					ABACUS PROJECTS LTD				
SUMMARY OF ONSITE AND OFFSITE HIGHWAY WORKS									
DRAWN BY	CHECKED BY	PASSED BY	DATE	SCALES @ A3 SIZE	ISSUE STATUS	DRAWING NUMBER	REV.		
FF	DRK	DRK	SEP 17	1:5,000@A3	PRELIMINARY	0734-045	B		

KEY TRANSPORT CONSULTANTS LTD
 26 BERKELEY SQUARE
 BRISTOL
 BS8 1HP
 Tel : 0117 920 9430
 E-mail : info@key-transport.com