



NOTE THE PROPERTY OF THIS DRAWING AND DESIGN IS VESTED IN KEY TRANSPORT CONSULTANTS LIMITED AND MUST NOT BE COPIED OR REPRODUCED IN ANY WAY WITHOUT THEIR WRITTEN CONSENT
CAD FILE NAME : F:\DATA\Jobs\0734 White Rock 2_Paignton\AutoCAD\0734-060.dwg

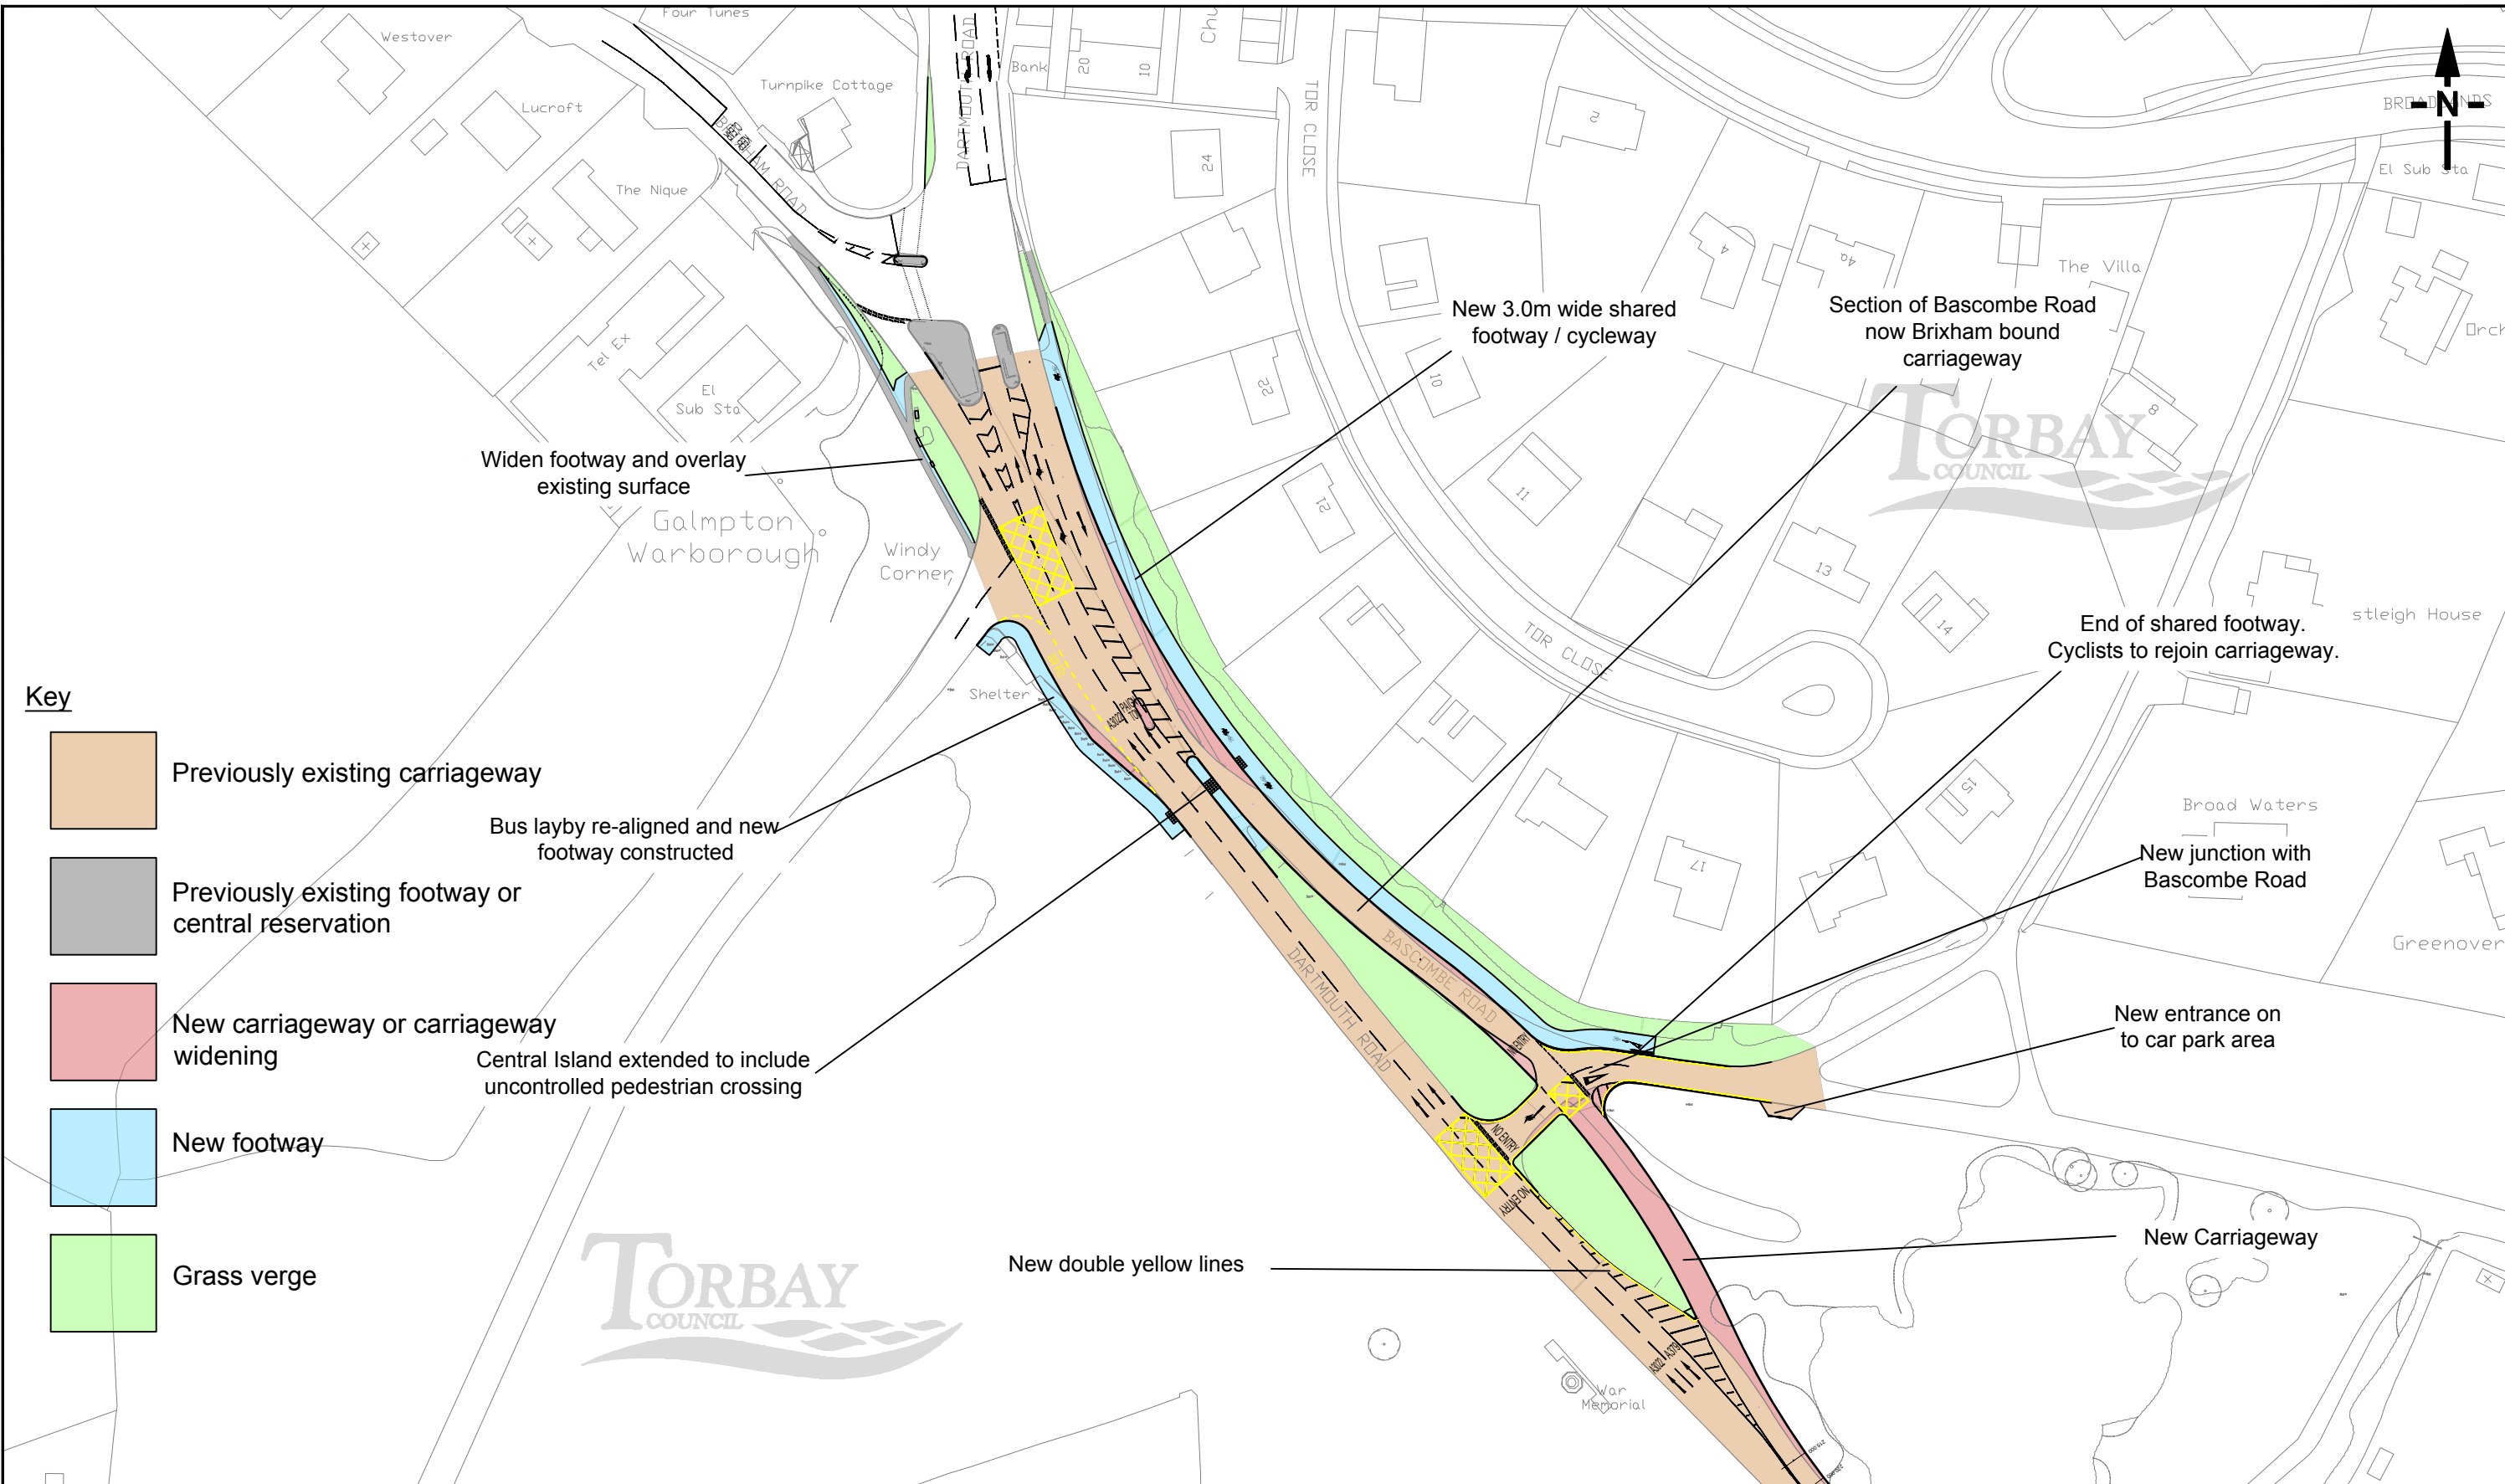

REV	DR	CH	PA	DATE

INGLEWOOD, PAIGNTON						
EXISTING WINDY CORNER LAYOUT INCLUDING TORBAY COUNCIL 2019 IMPROVEMENTS						
DRAWN BY	CHECKED BY	PASSED BY	DATE	SCALES @ A3 SIZE	ISSUE STATUS	
BE	MJ	RK	OCT 19	1:1,000	PRELIMINARY	

ABACUS PROJECTS LTD	
	KEY TRANSPORT CONSULTANTS LTD 26 BERKELEY SQUARE BRISTOL BS8 1HP Tel : 0117 920 9430 E-mail : info@key-transport.com
	DRAWING NUMBER 0734-060
	REV.