



Frank Scragg 'Deco' picture hanging system

Frank B. Scragg & Co.
68 Vittoria Street
Birmingham B1 3PB
UK
Tel: 0121 236 7219

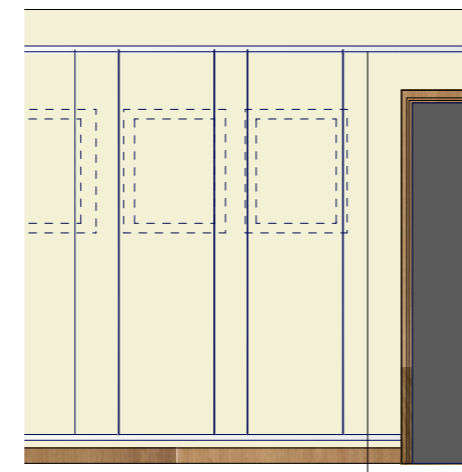


Picture hanging system by Frank Scragg Ltd

Picture hanging system 1:50

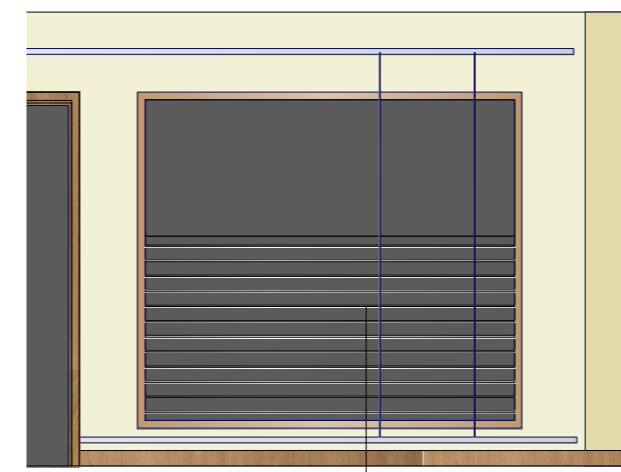

Laminated slat wall with pale oak frame 25 x 50

Community Display Board 1:50

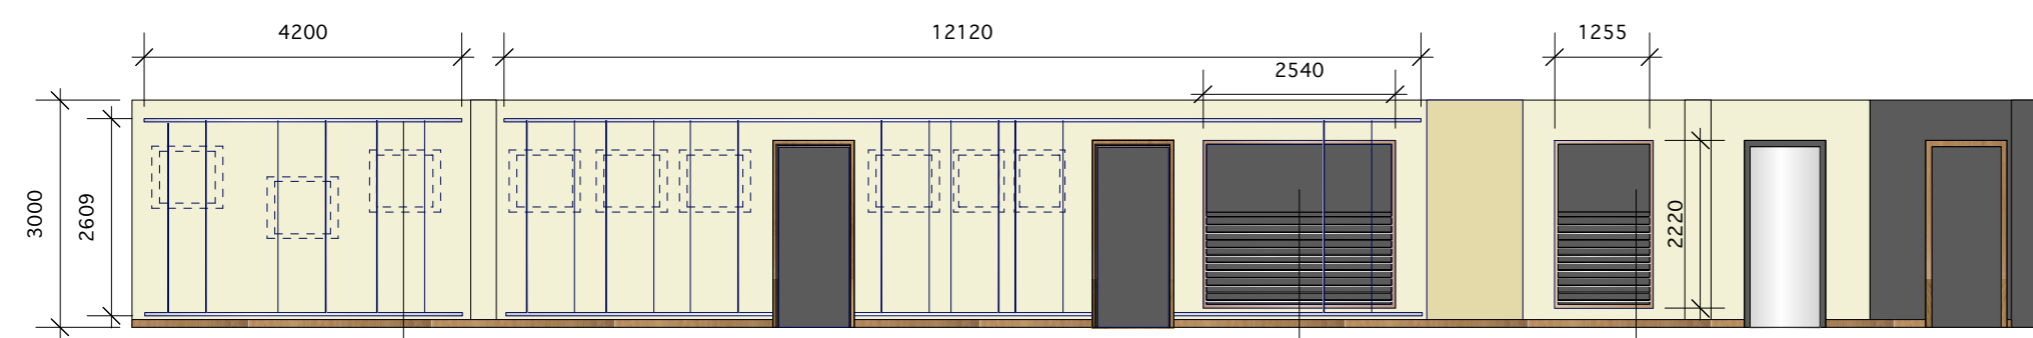

Picture hanging system by Frank Scragg Ltd

Elevation of Community Gallery Wall 1:100

Combination of slat and plain laminate display board

Combination of slat and plain laminate display board

job : Paignton Library

client : Torbay Council

title : Community Display Area

scale : 1:100 @ A3

drawing no : 461.GA.002

rev

Suite 10
The White house
The Terrace
Torquay
TQ1 1DE

t 01803 295959 **fruition**

info@fruition-design.co.uk

all dimensions to be verified before construction any discrepancies to be reported to fruition immediately