


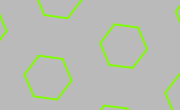






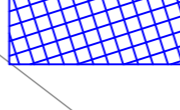









-  SPEC-01A
-  SPEC-1.1
-  SPEC-1.2
-  SPEC-1.3
-  SPEC-02
-  SPEC-03-A
-  SPEC-03-B
-  SPEC-03-C
-  SPEC-04
-  SPEC-05
-  SPEC-06
-  SPEC-06-A
-  SPEC-07
-  SPEC-08
-  SPEC-09
-  S38/278 BOUNDARY LINE

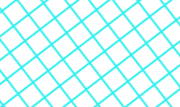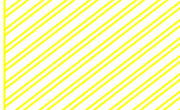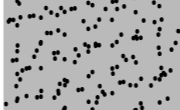

NOTES
 (C) THIS DRAWING IS COPYRIGHT
 CONTRACTORS MUST CHECK ALL DIMENSIONS ON SITE.
 ONLY FIGURED DIMENSIONS ARE TO BE WORKED FROM.
 DISCREPANCIES MUST BE REPORTED IMMEDIATELY TO JUBB
 CONSULTING ENGINEERS LIMITED BEFORE PROCEEDING.
 THIS DRAWING MUST BE READ IN CONJUNCTION WITH THE
 CURRENT ENGINEERING SPECIFICATIONS AND RISK
 ASSESSMENTS.
 ALWAYS CHECK FOR LATER REVISIONS OF THIS DRAWING.

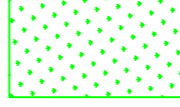

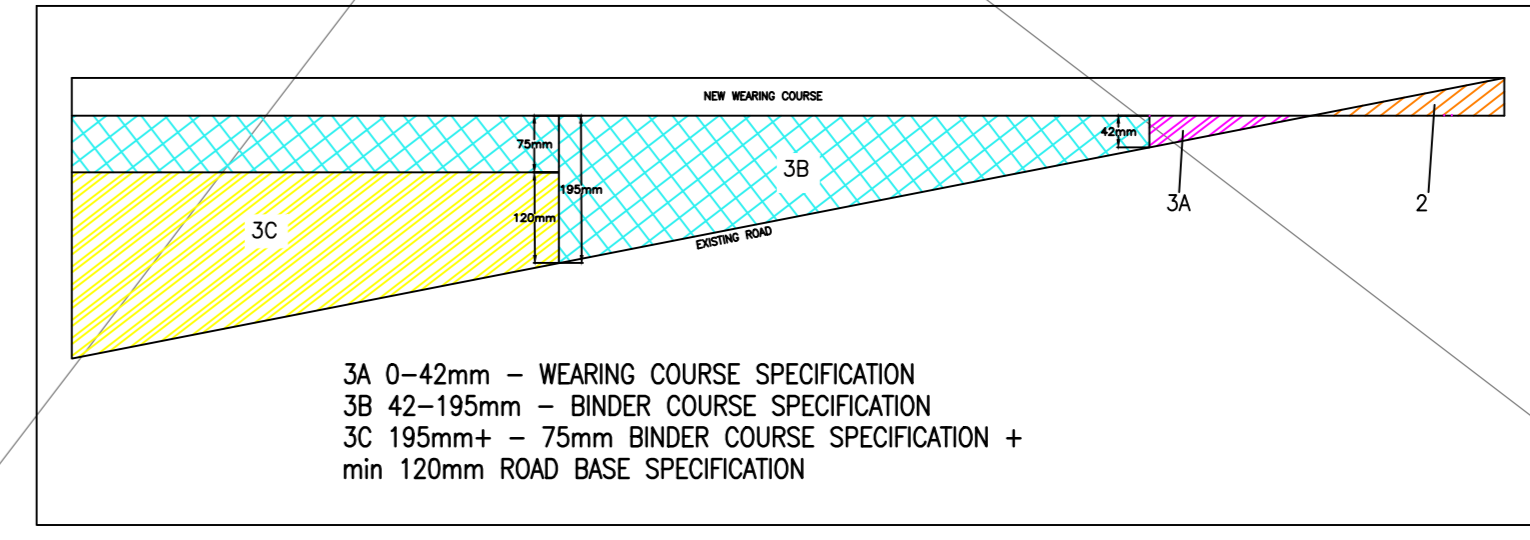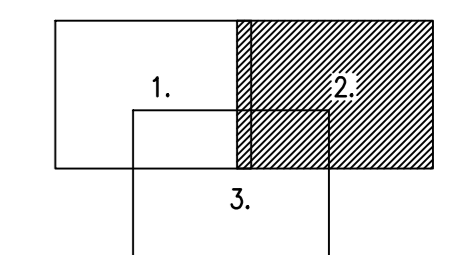REV	DATE	DESCRIPTION	DRN	CHK	APP
G	16.07.12	CONSTRUCTION ISSUE	S.H	T.A	T.A
F	20.06.12	Specifications 1.1-1.3 added.	S.H	T.A	T.A
E	13.01.12	Specification 03-A annotated on layout	S.H	T.A	T.A
D	17.11.11	TENDER ISSUE	S.H	T.A	T.A
C	21.10.11	Amended to suit revised layout.	J.R	T.A	T.A
B	03.10.11	Hatching areas amended	J.R	T.A	T.A
A	27.09.11	ORIGINAL ISSUE	J.R	T.A	T.A

Issue Status	CONSTRUCTION
<input type="checkbox"/> CONCEPT	<input checked="" type="checkbox"/> CONSTRUCTION
<input type="checkbox"/> PRELIMINARY	<input type="checkbox"/> H&S FILE ISSUE
<input type="checkbox"/> TENDER	<input type="checkbox"/> REPORT

Project
BRIXHAM ROAD PAIGNTON

Detail
**SPECIFICATION LAYOUT
 SHEET 2 OF 3**

Client/Architect
**CAVANNA HOMES (SW LTD)
 PARKBAY DEVELOPMENTS LTD**

Scale @ A0
1:200

Project Ref
F9464 Drawing No
H108 Rev
G

Jubb
 CONSULTING ENGINEERS LIMITED

BRISTOL: TEL: 0117 922 6200, FAX: 0117 922 6813, EMAIL: BRISTOL@JUBB.CO.UK
 FARNBOROUGH: TEL: 01252 551000, FAX: 01252 551025, EMAIL: FARNBOROUGH@JUBB.CO.UK
 CARDIFF: TEL: 02920 524444, FAX: 02920 524445, EMAIL: CARDIFF@JUBB.CO.UK
 PLYMOUTH: TEL: 01752 383000, FAX: 01752 383001, EMAIL: PLYMOUTH@JUBB.CO.UK