


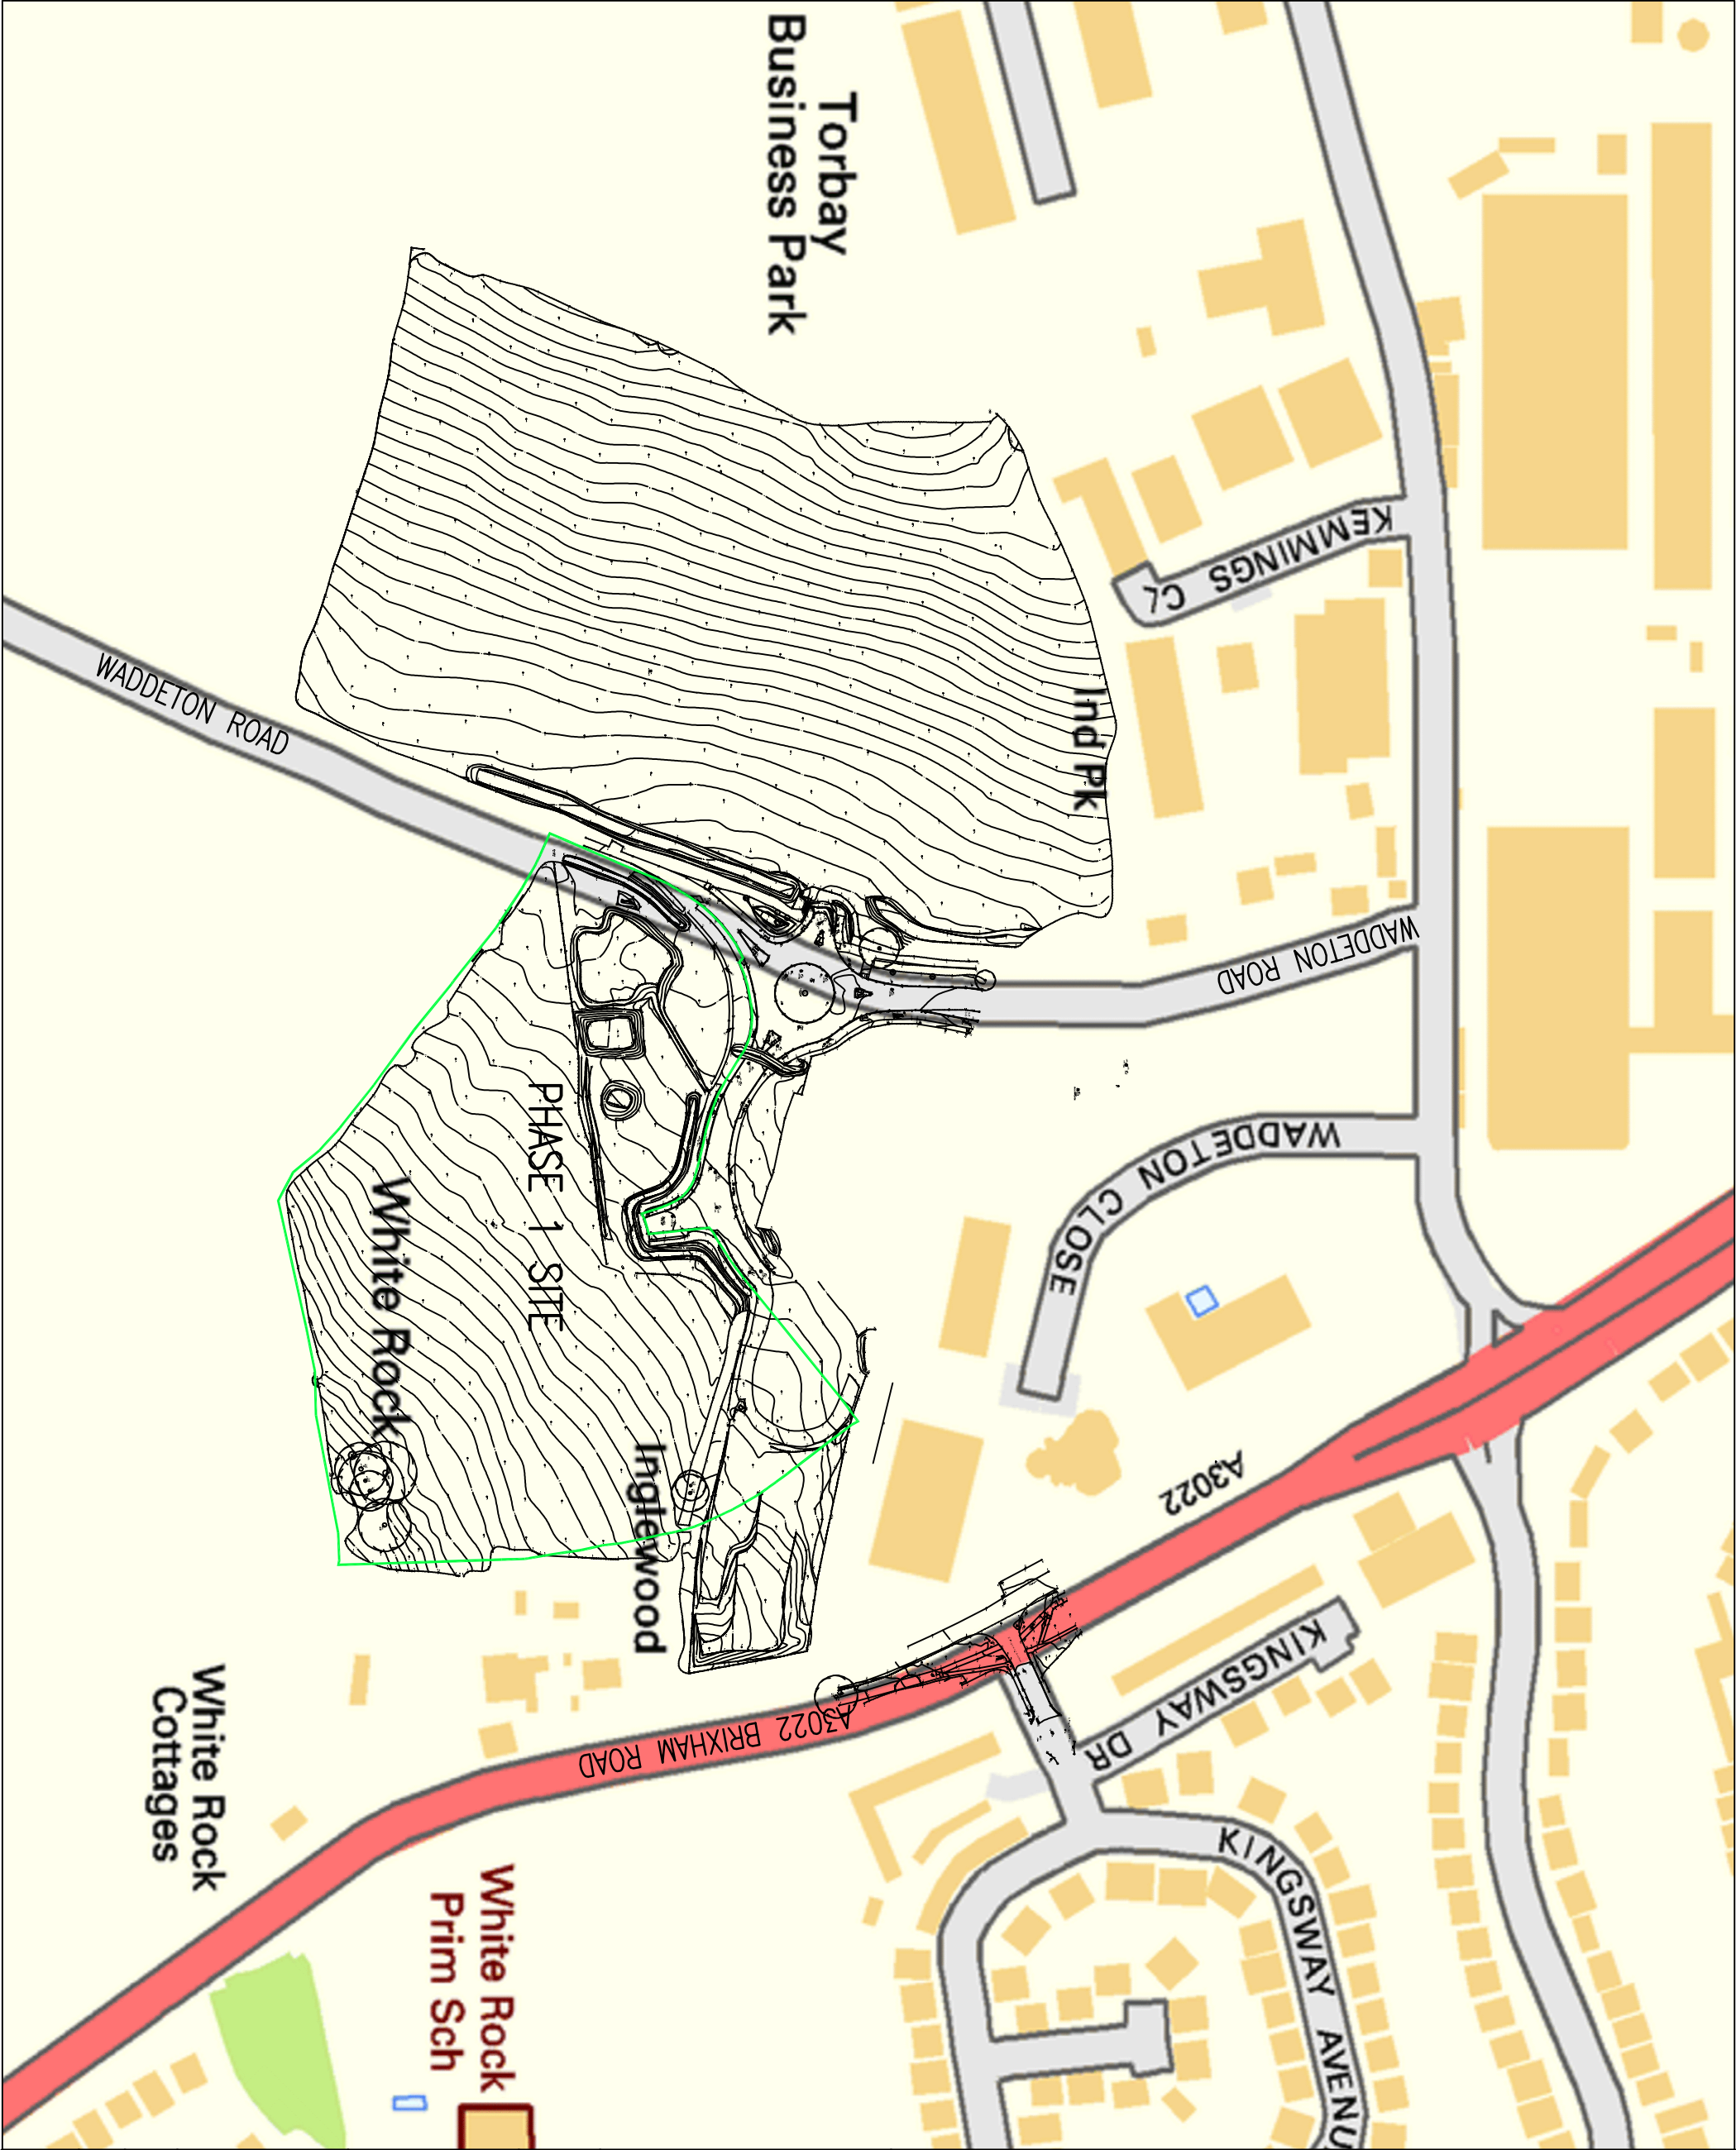

NOTES:

- 1. DO NOT SCALE THIS DRAWING.
- 2. CONTRACTOR TO CHECK ALL DIMENSIONS AND REPORT ALL ERRORS AND OMISSIONS TO THE ENGINEER.

KEY:

— SITE BOUNDARY

A CHANGES MADE IN ACCORDANCE WITH SOUTHWESTWATER CORRESPONDENCE.					
Rev	Detail	By	Chk	Date	
Revisions					

clarkebond
Engineering & Management Consultants
129 Cumberland Road
Bristol
BS1 6UY
tel +44 (0) 117 929 2244
fax +44 (0) 117 929 3095
e-mail bristol@clarkebond.co.uk
web www.clarkebond.co.uk
Bristol Exeter London Abu Dhabi

Client

LINDEN HOMES
EASTERN BOWL
WHITE ROCK
RESIDENTIAL DEVELOPMENT
TORBAY

Drawing Title

PHASE 1
LOCATION PLAN

Drawing Status

FOR INFORMATION

Project No.	Discipline	Drawing No.
WB03050	C	600
Scale	Date	Revision
1:2500	APR 14	
Drawn	Checked	Sheet Size
NC	MKR	A3
		A