

From: Mike Harris [<mailto:MikeHarris@stridetreglown.com>]

Sent: 14 May 2015 11:52

To: Young, Robert

Cc: Steward, Pat; Turner, Steve; Mark Tyrrell [REDACTED]

Subject: RE: Torbay Local Plan - Correspondence from Abacus/Deeley Freed Estates re White Rock [STRI.15230 White Rock 2 Applicaton]

Dear Robert

Further to my email below, please find attached a plan showing the land holdings in the area surrounding White Rock; I am forwarding this to provide further reassurance of the potential ability of Abacus/Deeley Freed Estates to provide offsite mitigation where required.

As below, I would appreciate your confirmation of receipt.

Kind regards

Mike

Mike Harris MRTPI
Senior Town Planner

Stride Treglown Limited
Promenade House, The Promenade, Clifton, Bristol, BS8 3NE

T 0117 974 3271

DD 0117 915 7365

F 0117 974 5207

E mikeharris@stridetreglown.com

With the introduction of the residents parking zone around our Bristol office, we can no longer provide on-site visitor car parking at our office.

For details of the new arrangements please follow this [link](#), or contact the sender.

<http://www.stridetreglown.co.uk>


Follow Us On <http://twitter.com/stridetreglown>



 Stride Treglown

Town vs Gown: Integrating Student
Accommodation into the Community

Please Sign Up To Our Newsletter <http://www.stridetreglown.co.uk/newsletter.php>

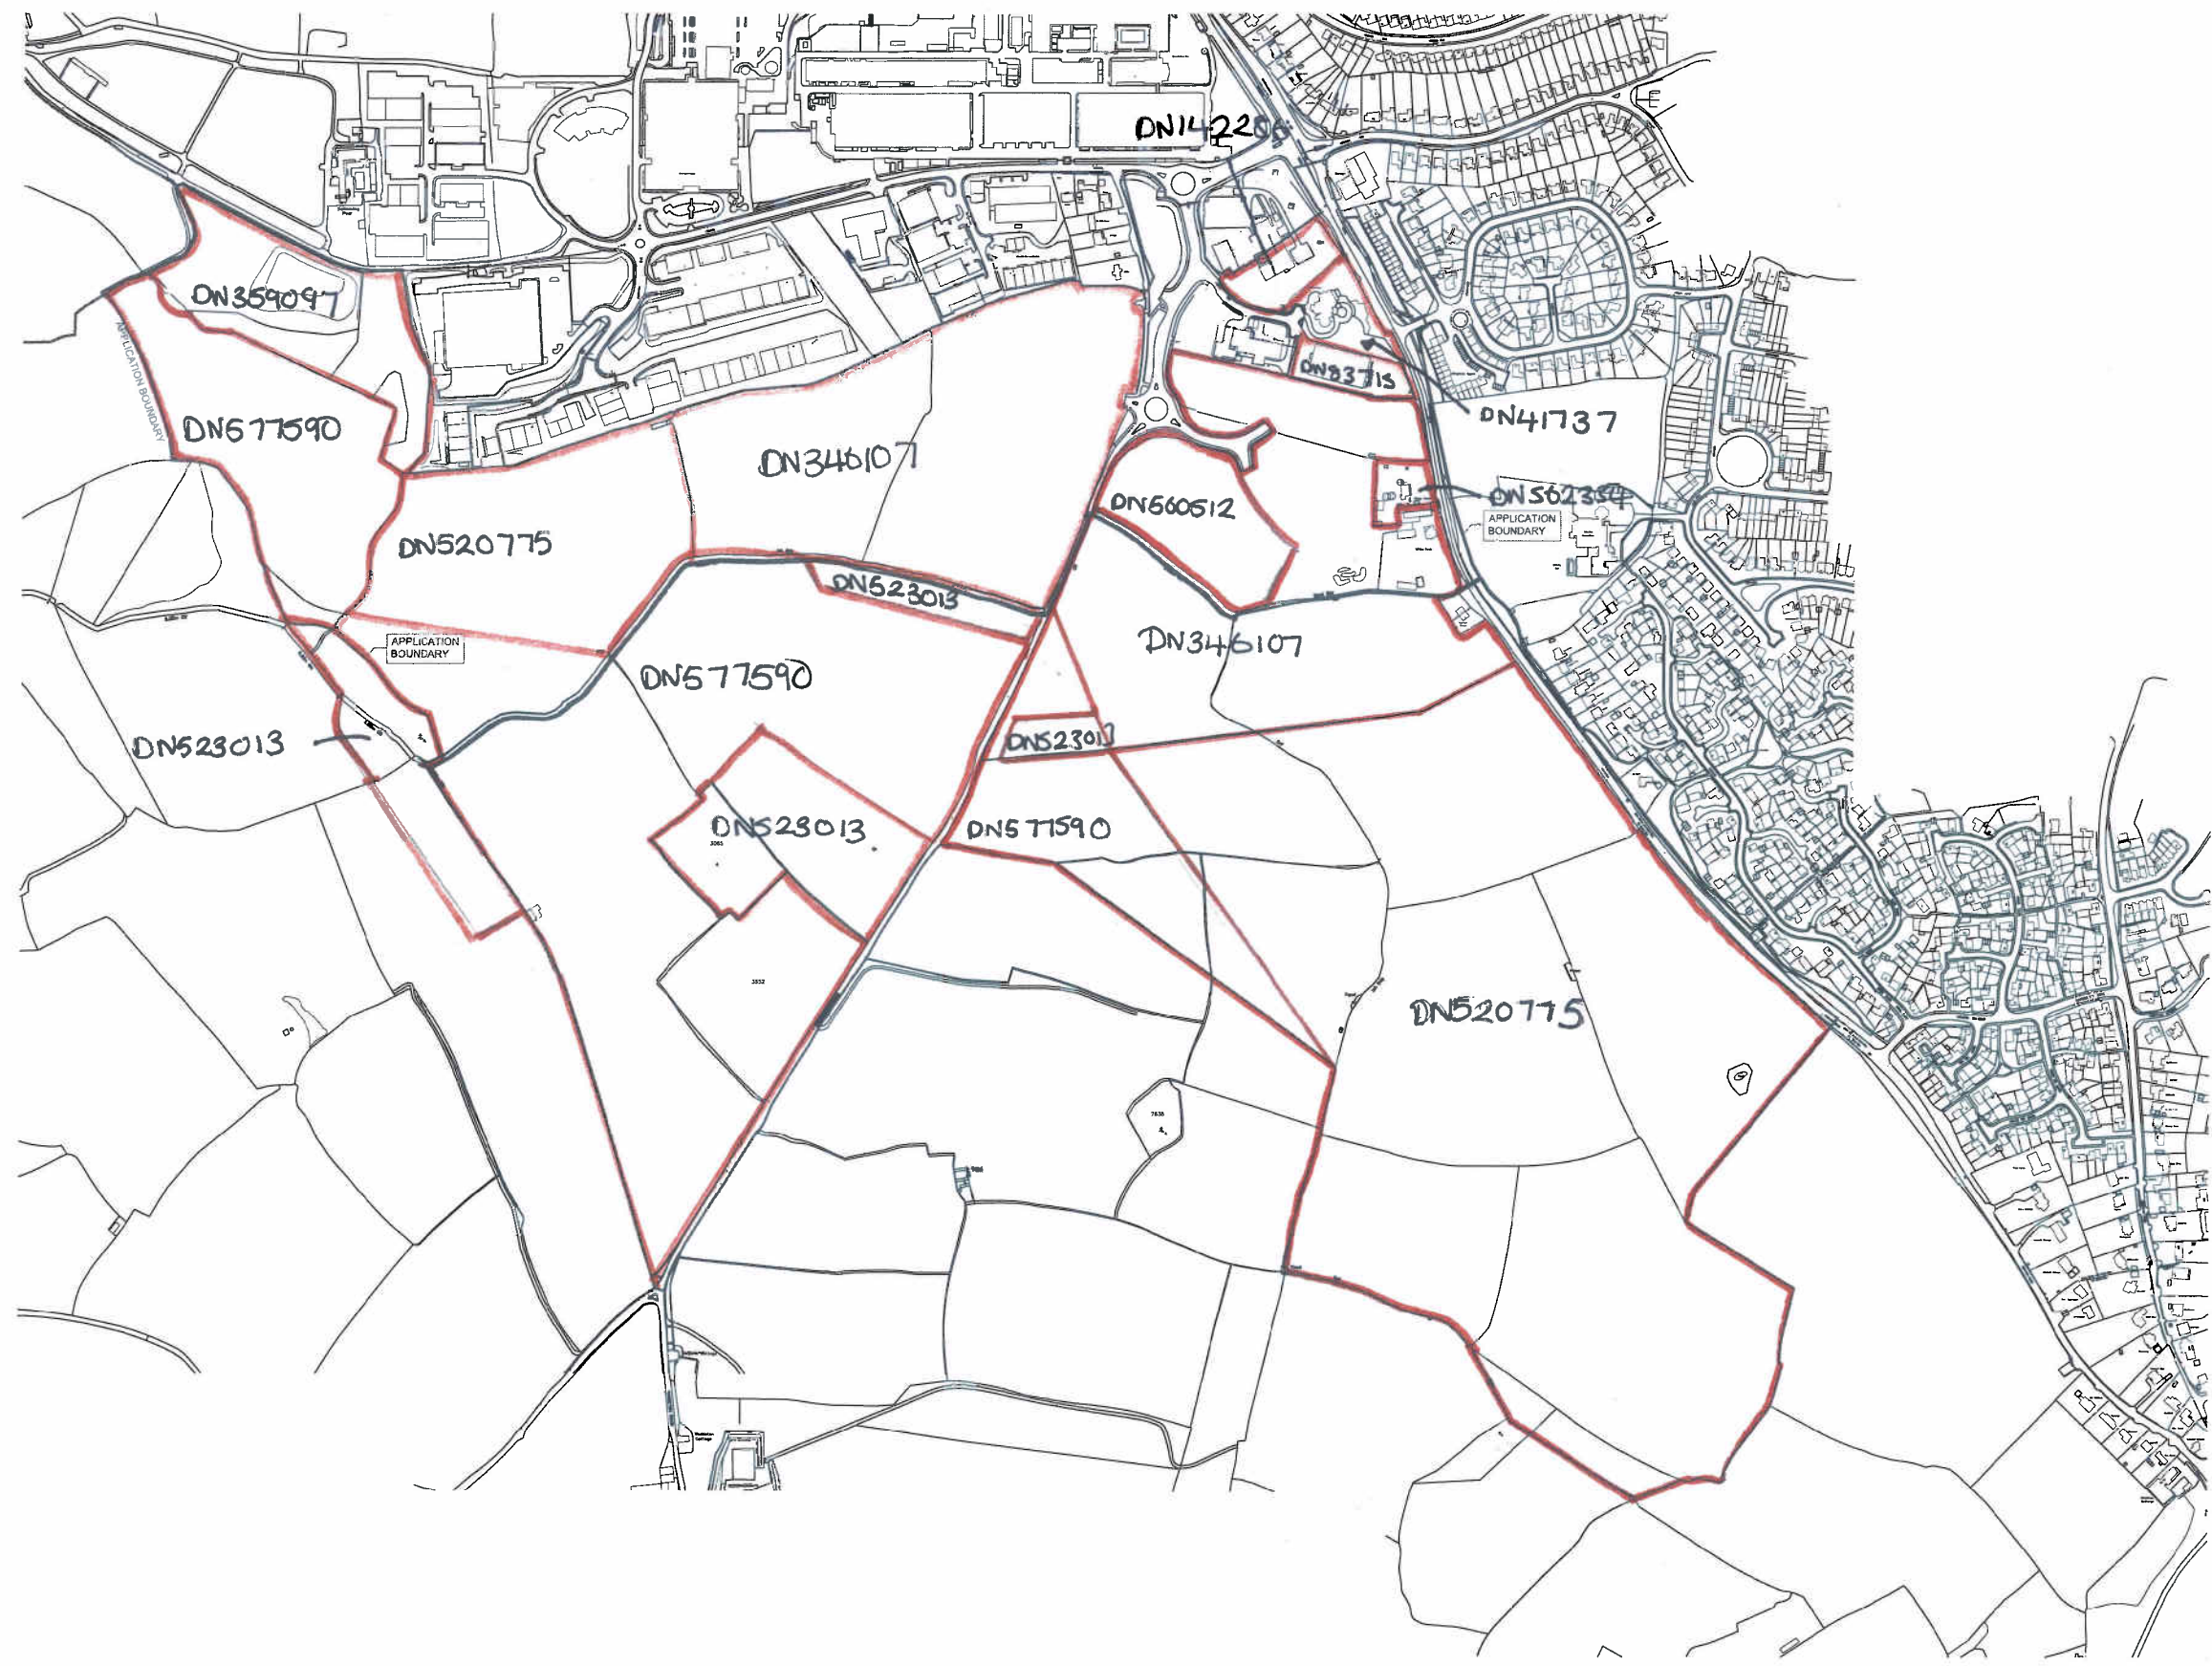

ISSUED FOR PLANNING



Stride Treglown

Architects, Town Planning, Interior Design, Building Services, Landscape Architecture, Graphic Design
Promenade House, The Promenade, Clifton Down, Bristol BS8 3NG
T 0117 974 6201 F 0117 974 6207 www.stride-treglown.co.uk

lavigne.lonsdale

urban designers & landscape architects 38 Fitzroy Square, London, W1T 6JH

PROJECT
White Rock Planning Application

DRAWING TITLE
Site Location Plan

DATE	SCALE	DRAWN BY	CHECKED BY
02.02.2011	1:2500@A0	CK	GKS
DRAWING NUMBER	REVISION NO.		
14912_P001			