


1:1500 scale -
Temporary No Left Turn order -
Overgang Road - Brixham

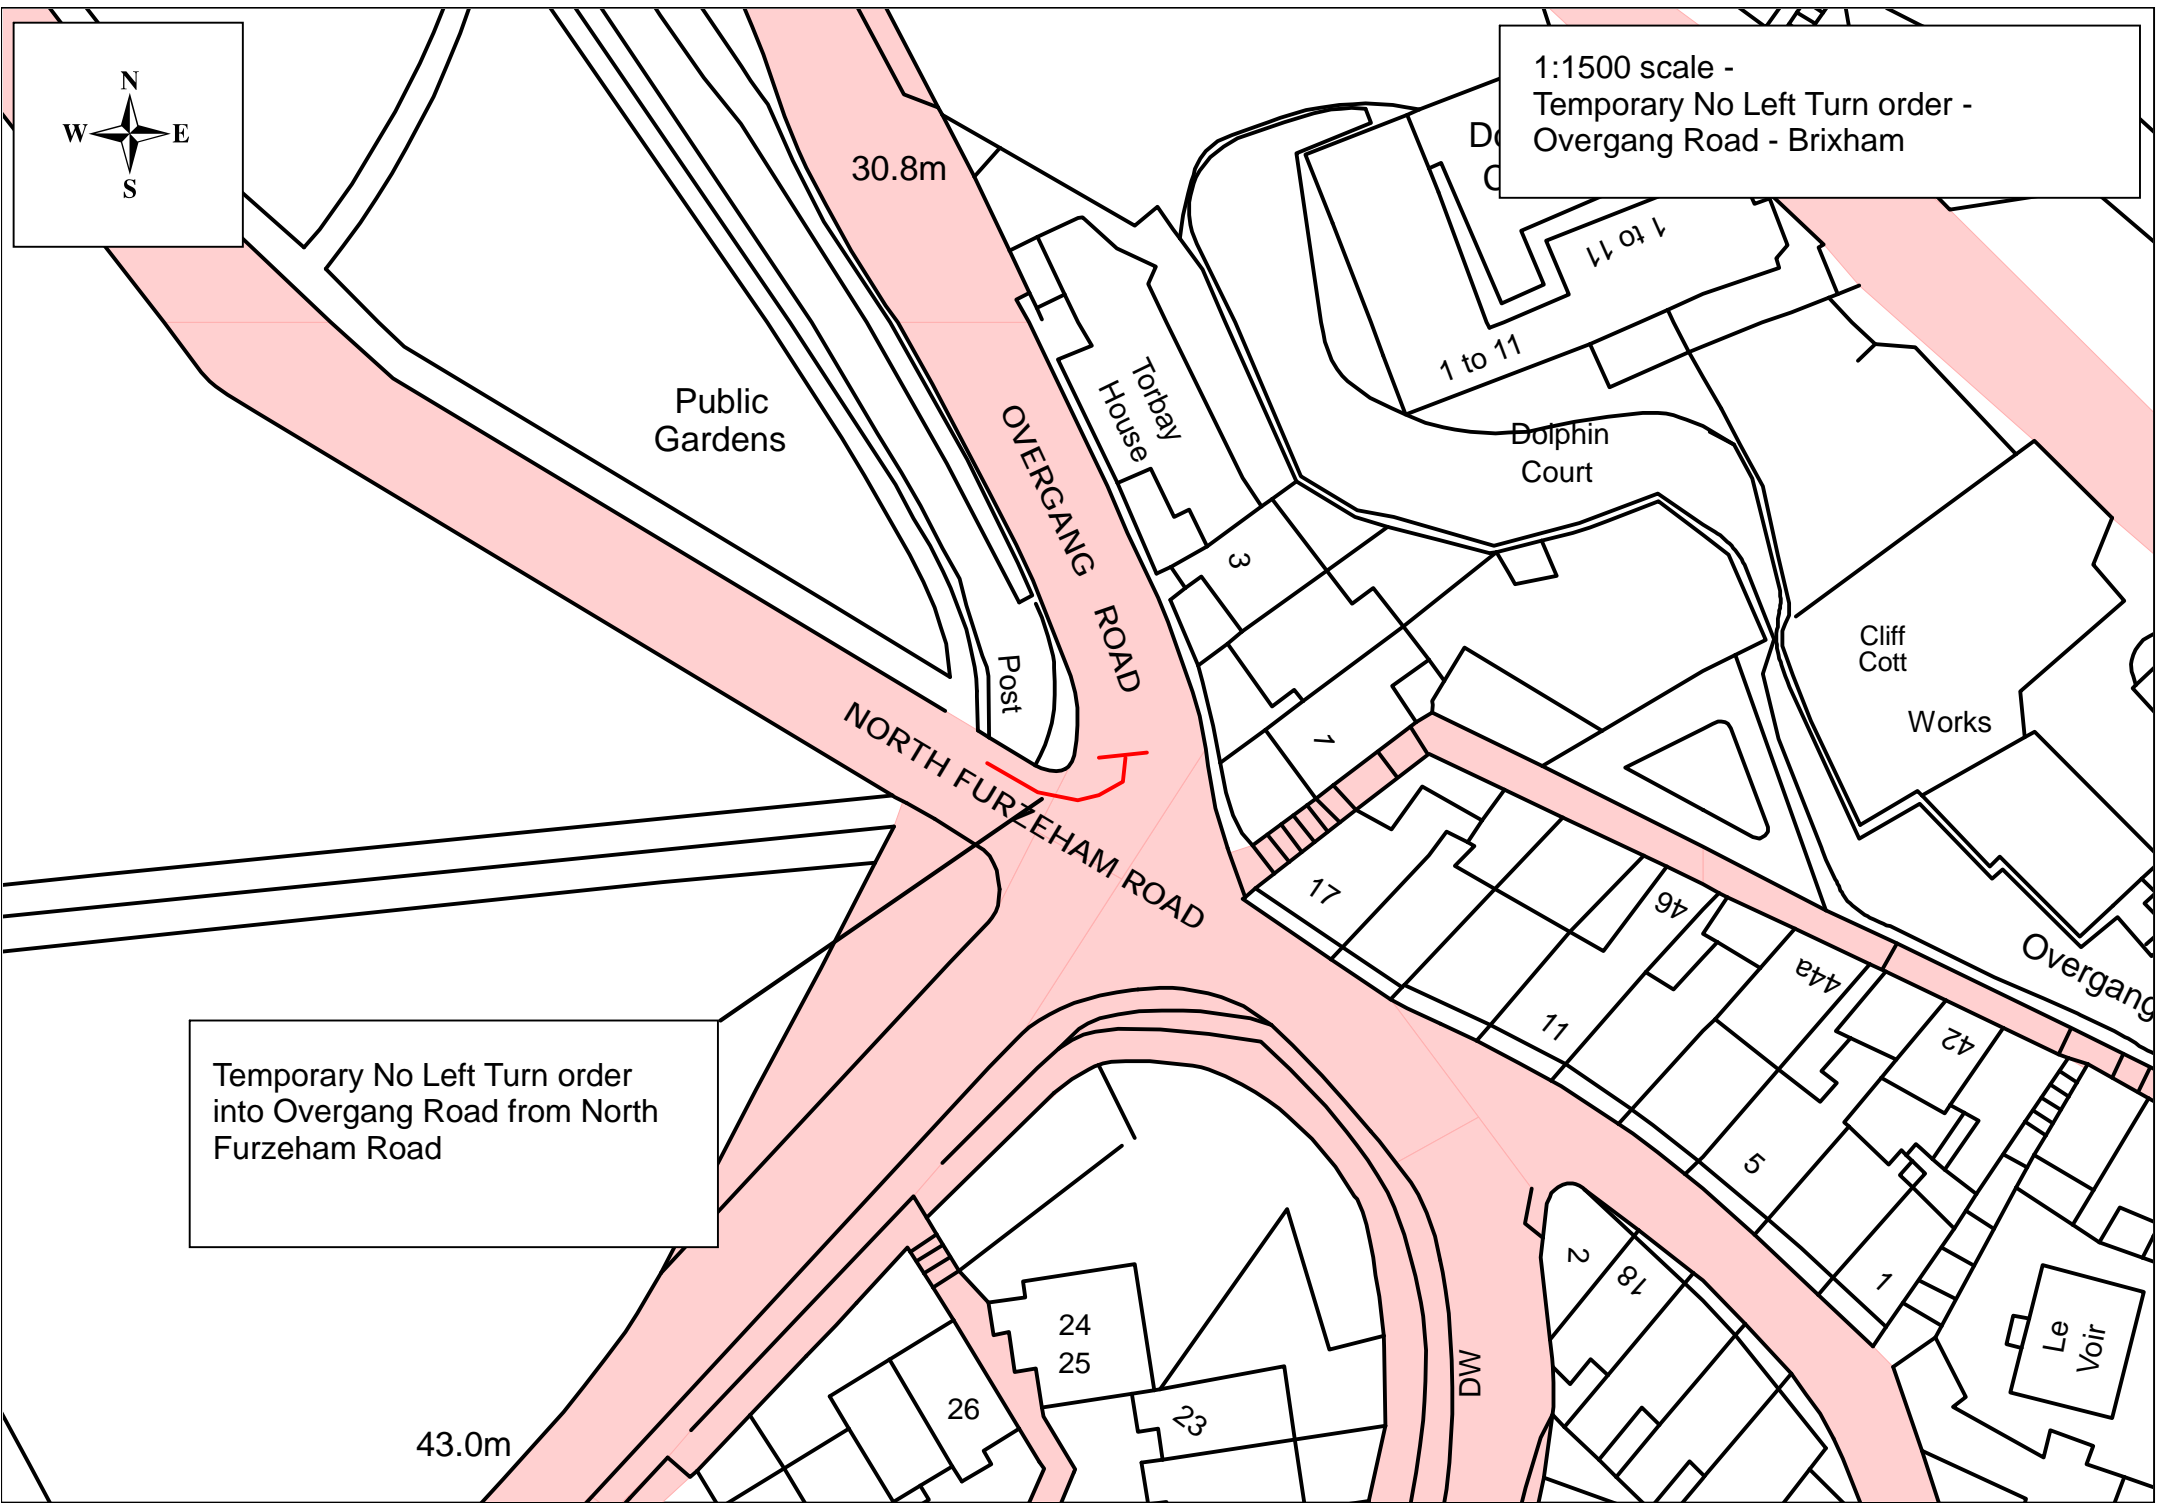

Public Gardens

30.8m

OVERGANG ROAD

NORTH FURZEHAM ROAD

Torbay House

Dolphin Court

Cliff Cott

Works

Overgang

Le Voir

Temporary No Left Turn order
into Overgang Road from North
Furzeham Road

43.0m

26

24
25

23

DW

2

78

5

7

42

44a

46

11

17

7

3

1 to 11

1 to 11

D
C