
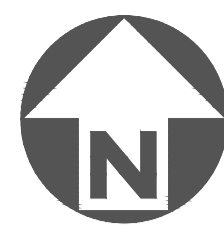


d
e
s
i
g
n
i
n
g
d
e
v
e
l
o
p
m
e
n
t
l
i
t
d

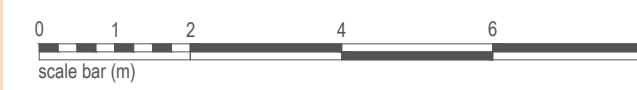

Posts

Cary Chambers

Palk Street

Vaughan Parade

3020
3650

1
2

3

4

3

4

14000

5575

5

revision:	B	08.04.26	Rear seating updated	SC
date:	A	09.02.26	Issued for planning	SC
note:				author:

dd design development
 chartered architects

landowne house - 7-9 lower compton road - plymouth - PL3 5DN
 01752 663336
 mail@designdevelopment.co.uk
 www.designdevelopment.co.uk

project title: 1 vaughan parade
 document title: pavement plan
 client: r molloy
 scale: 1:100 @A1
 author: SC
 checked: ilcr
 date: feb 2026

project	origin	function	spatial	type	disc.	dwg no.	status	rev.
1560	DDL	XX	XX	DP	A	1200	S2	B

For Information