



Abbey Gates - Option 1

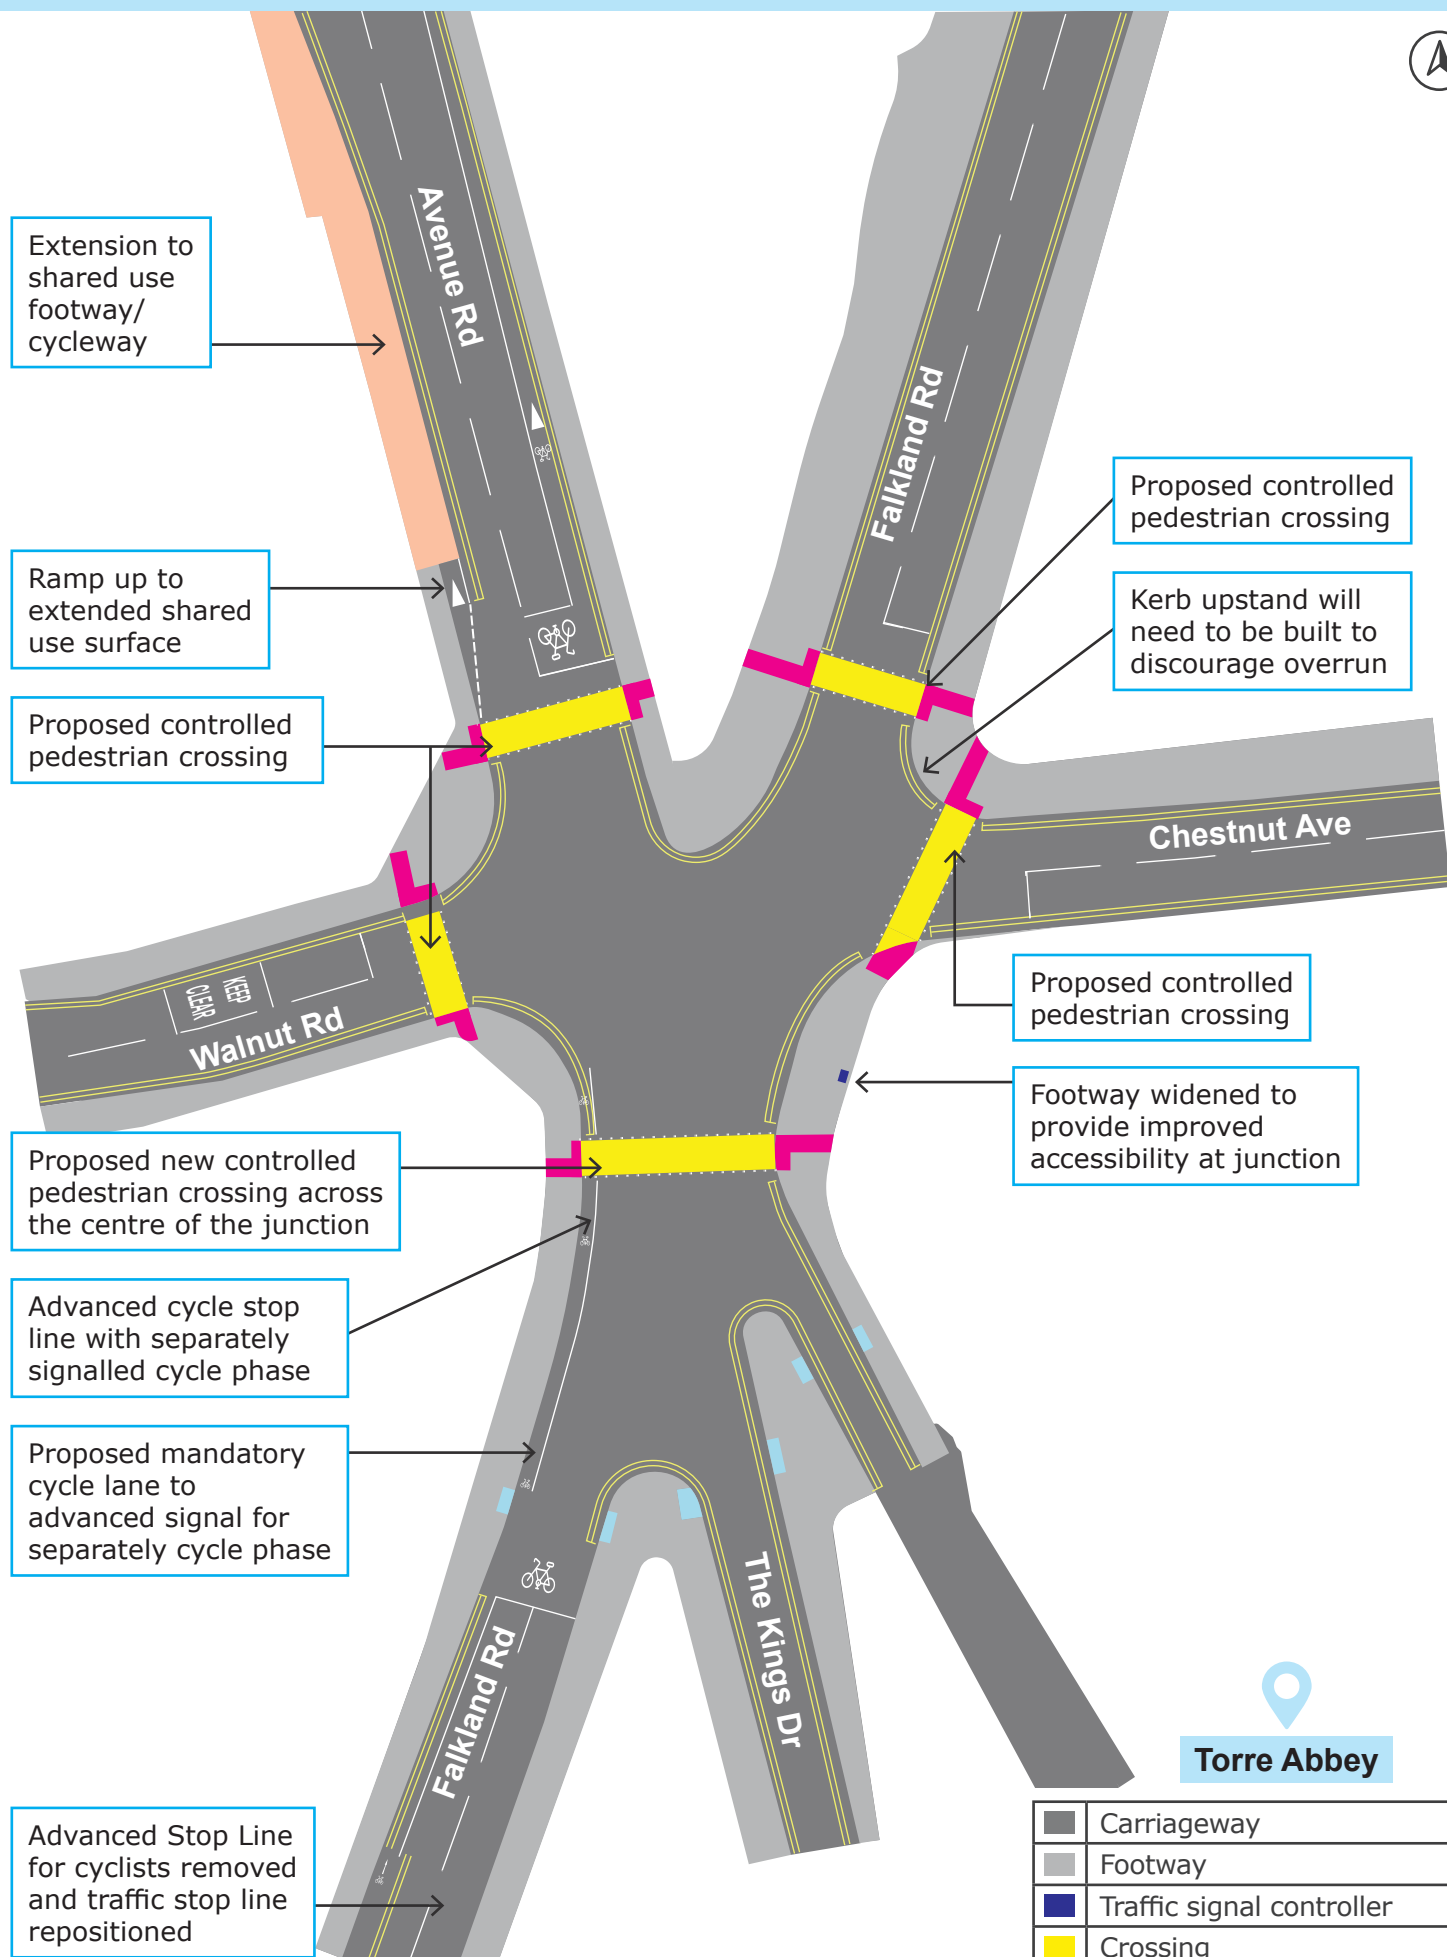

Torre Abbey


This map is a diagrammatic interpretation of proposals as of May 2026. Not to scale. Existing facilities, including footways and crossings, to be retained unless otherwise indicated. Adjoining roads only indicated as points of reference. Colourings are illustrative.

Abbey Gates - Option 2

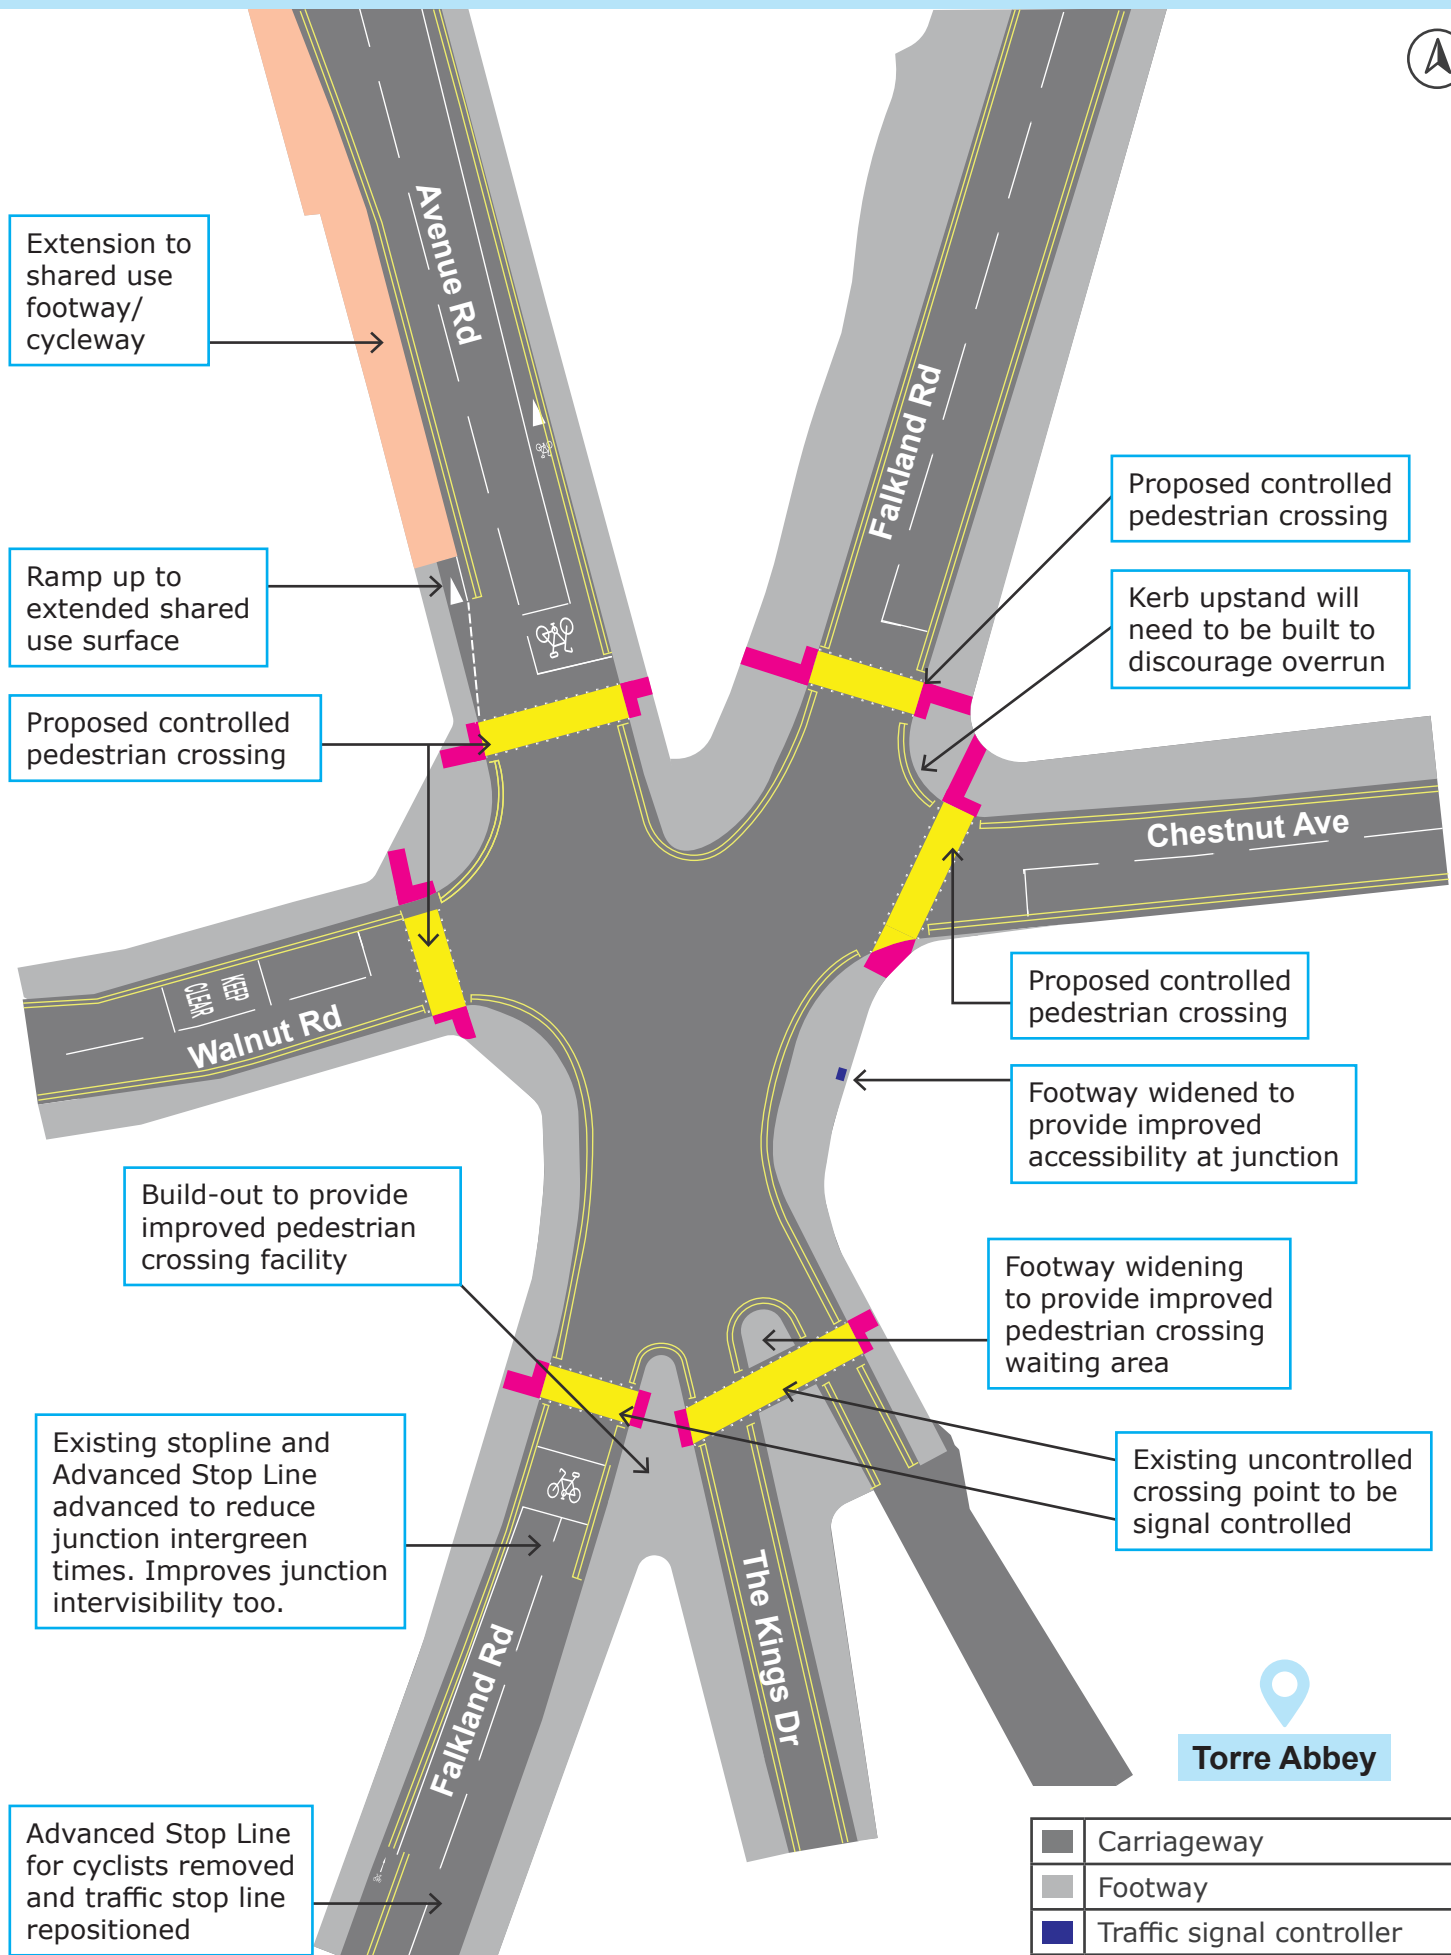

This map is a diagrammatic interpretation of proposals as of May 2026. Not to scale. Existing facilities, including footways and crossings, to be retained unless otherwise indicated. Adjoining roads only indicated as points of reference. Colourings are illustrative.

Abbey Gates - Option 3

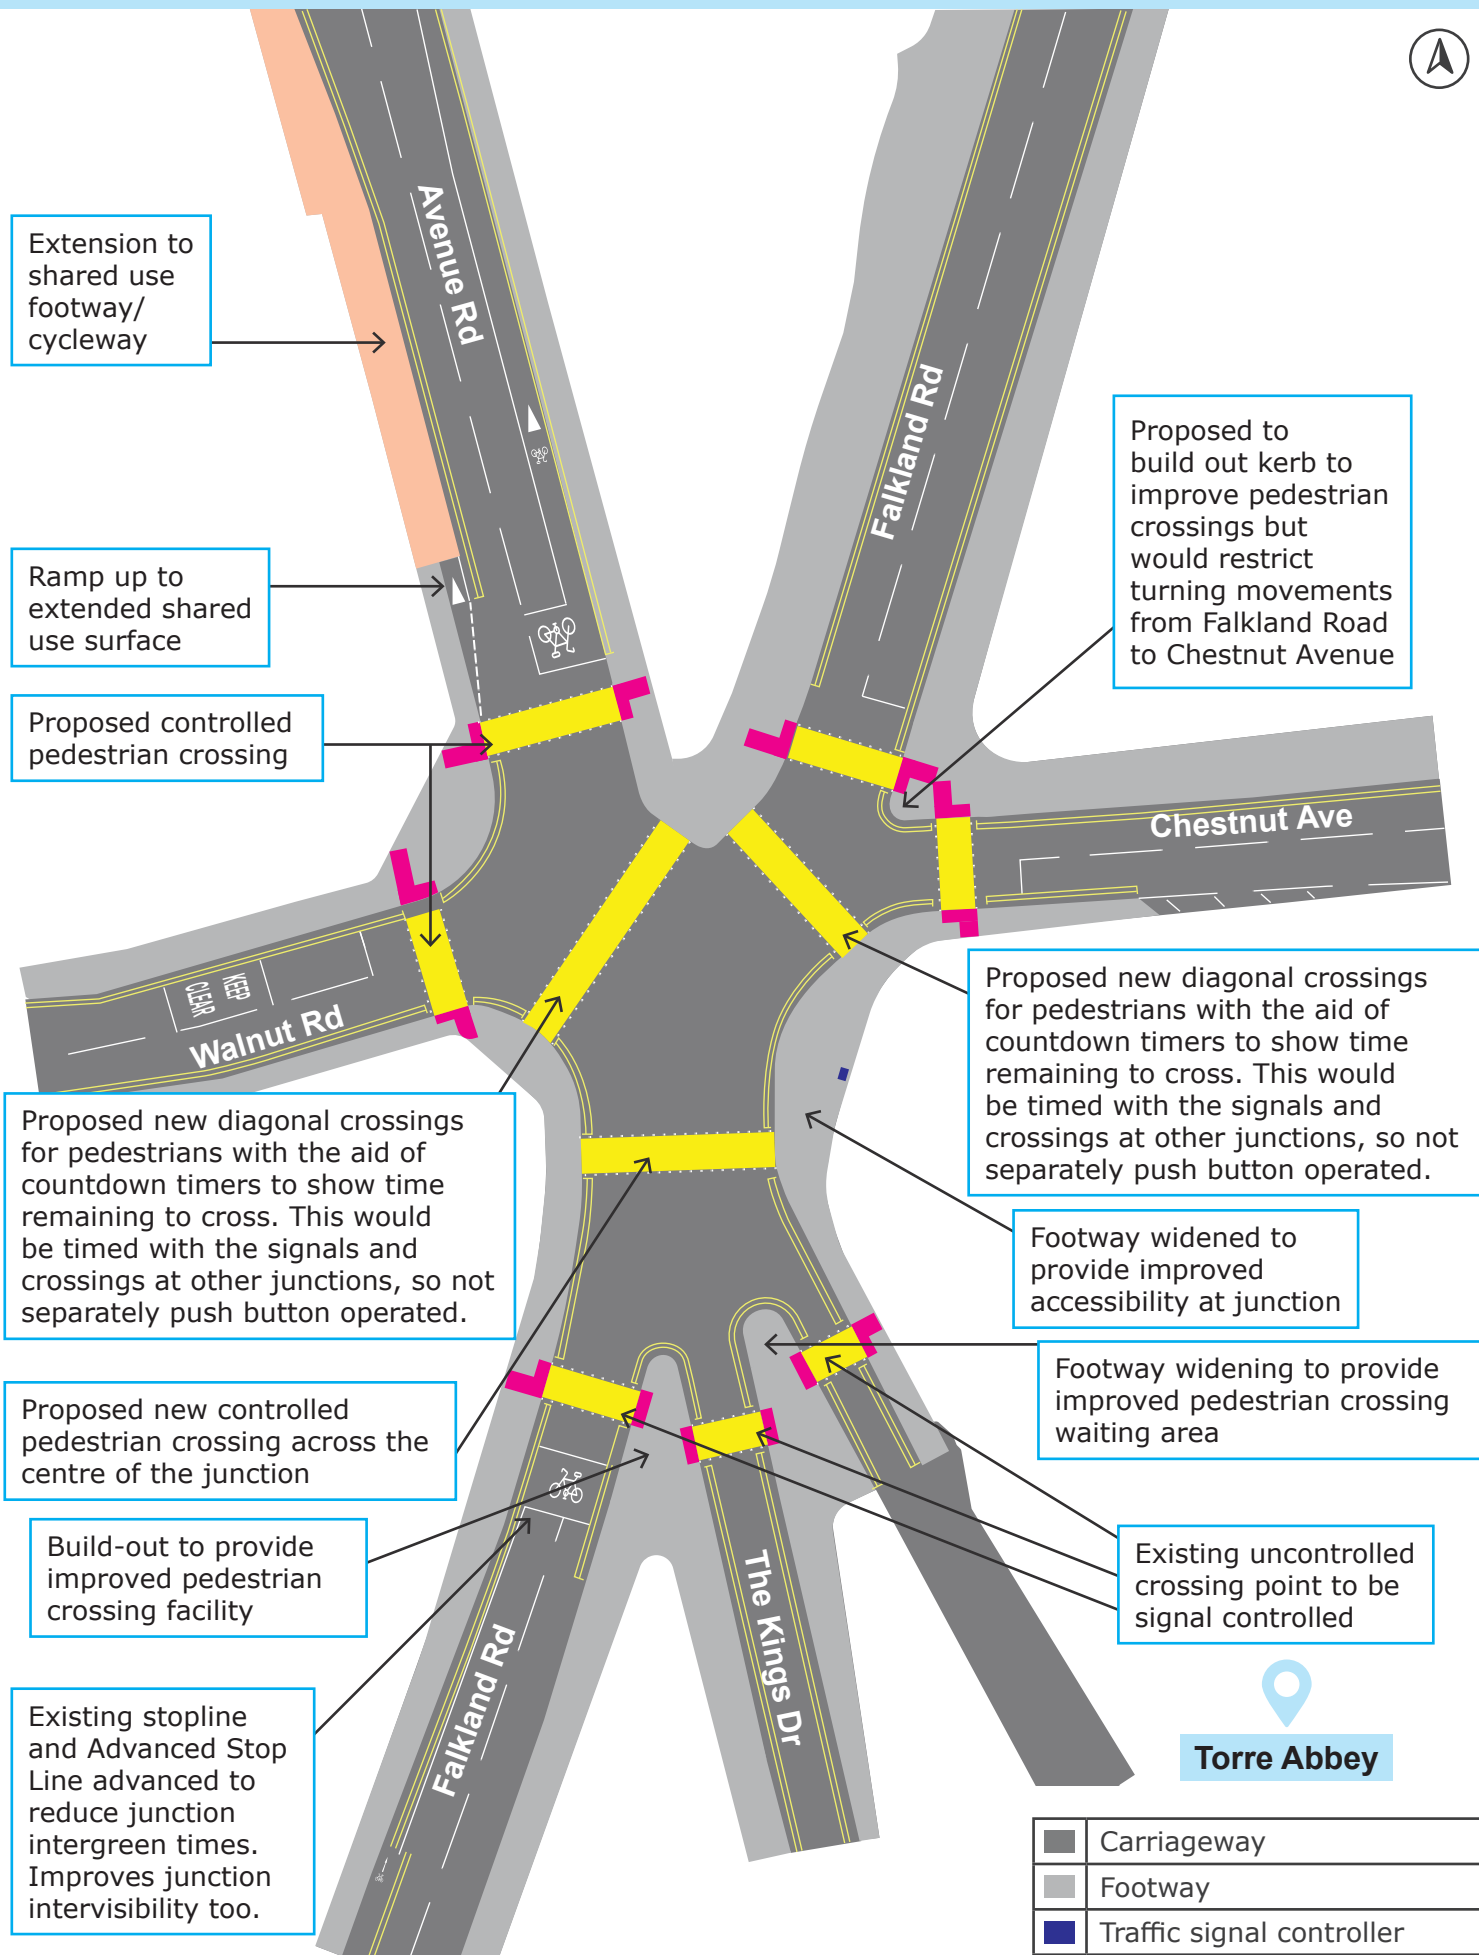

Torre Abbey

	Carriageway
	Footway
	Traffic signal controller
	Crossing
	Proposed red tactile paving
	Shared use footway/cycleway

This map is a diagrammatic interpretation of proposals as of May 2026. Not to scale. Existing facilities, including footways and crossings, to be retained unless otherwise indicated. Adjoining roads only indicated as points of reference. Colourings are illustrative.