


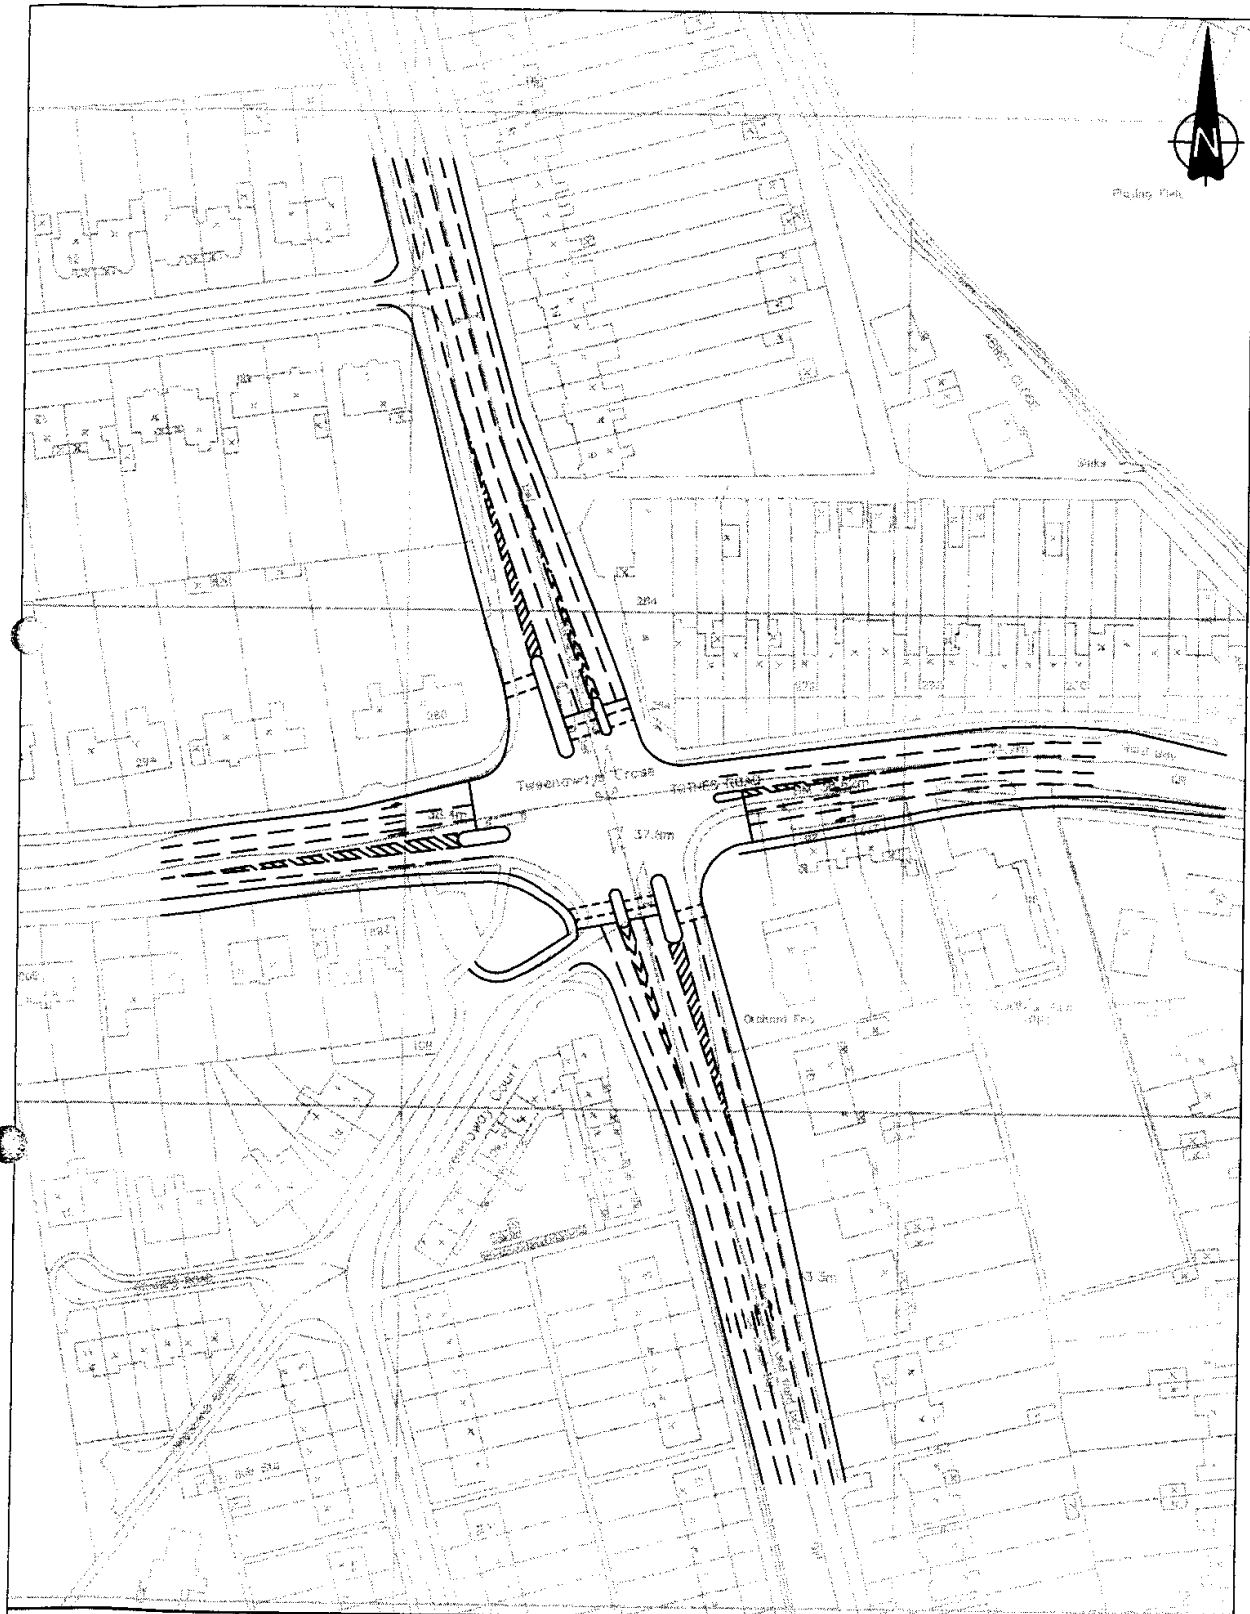

Parsons Brinckerhoff Ltd
Carnegie House, Western Way, Exeter, Devon, EX1 2DB
Tel: 44-(0)1392 229700 Fax: 44-(0)1392 229701

TWEENAWAY CROSS
JUNCTION STUDY
TUE43519/15.1

LARGE SIGNALISED
JUNCTION
INDICATIVE LAYOUT

date	02/02/04	designed	DA
basic(s)	NTS	produced	JFP
		checked	KD
		approved	DB
ASAM		LSJ.dwg	
Proj. No. 43519/1/P3-			