

Premier Space Analysis

Category	1500 SQFT	ACTUAL SPACE 1580 sq ft
Chilled Fresh	7 Bays	6 Bays
Ambient Fresh	8 Bays	6 Bays
Refresh & Deli	6 Units	5 Units
Soft Drinks Ambient	8 Bays	6 Bays
Frozen	8 Doors	4 Doors
Confectionery	8 Bays	8 Bays
Crisps & Snacks	4 Bays	4 Bays
Grocery	8 Bays	8 Bays
Grocery Non Food	9 Bays	9 Bays
BWS	9 Bays	18 Bays
Value	4 Bays	5 Bays
Kiosk / Vape	5 Bays 2 Units	4 Bays 3 Units
Total	86	86

Refrigeration Guide

Category	ACTUAL SPACE 1580 SQ FT
Dairy Provisions 7 Bays	6 Bays
Soft Drinks 7 Bays	3 Bays
BWS 6 Bays	Beer Cave
Freezer 8 Door	4 Doors


For requesting merchandising dates, please take a picture of the signed plan and attach it to the same email as the merchandising request paperwork.



This drawing is for illustrative purposes ONLY. All dimensions should be checked by a qualified Shop Fitter prior to any investment being undertaken. All investments made & compliance with building & licensing regulations are the sole responsibility of the Retailer

- Beer Cave
- Automatic Glass pivot doors
- Wine shelving 800mm doors 800 x 2200mm high
- Cloud effect lighting
- Motion censored lighting
- Red Brick vinyls
- Box corner Black Ral 9005

3

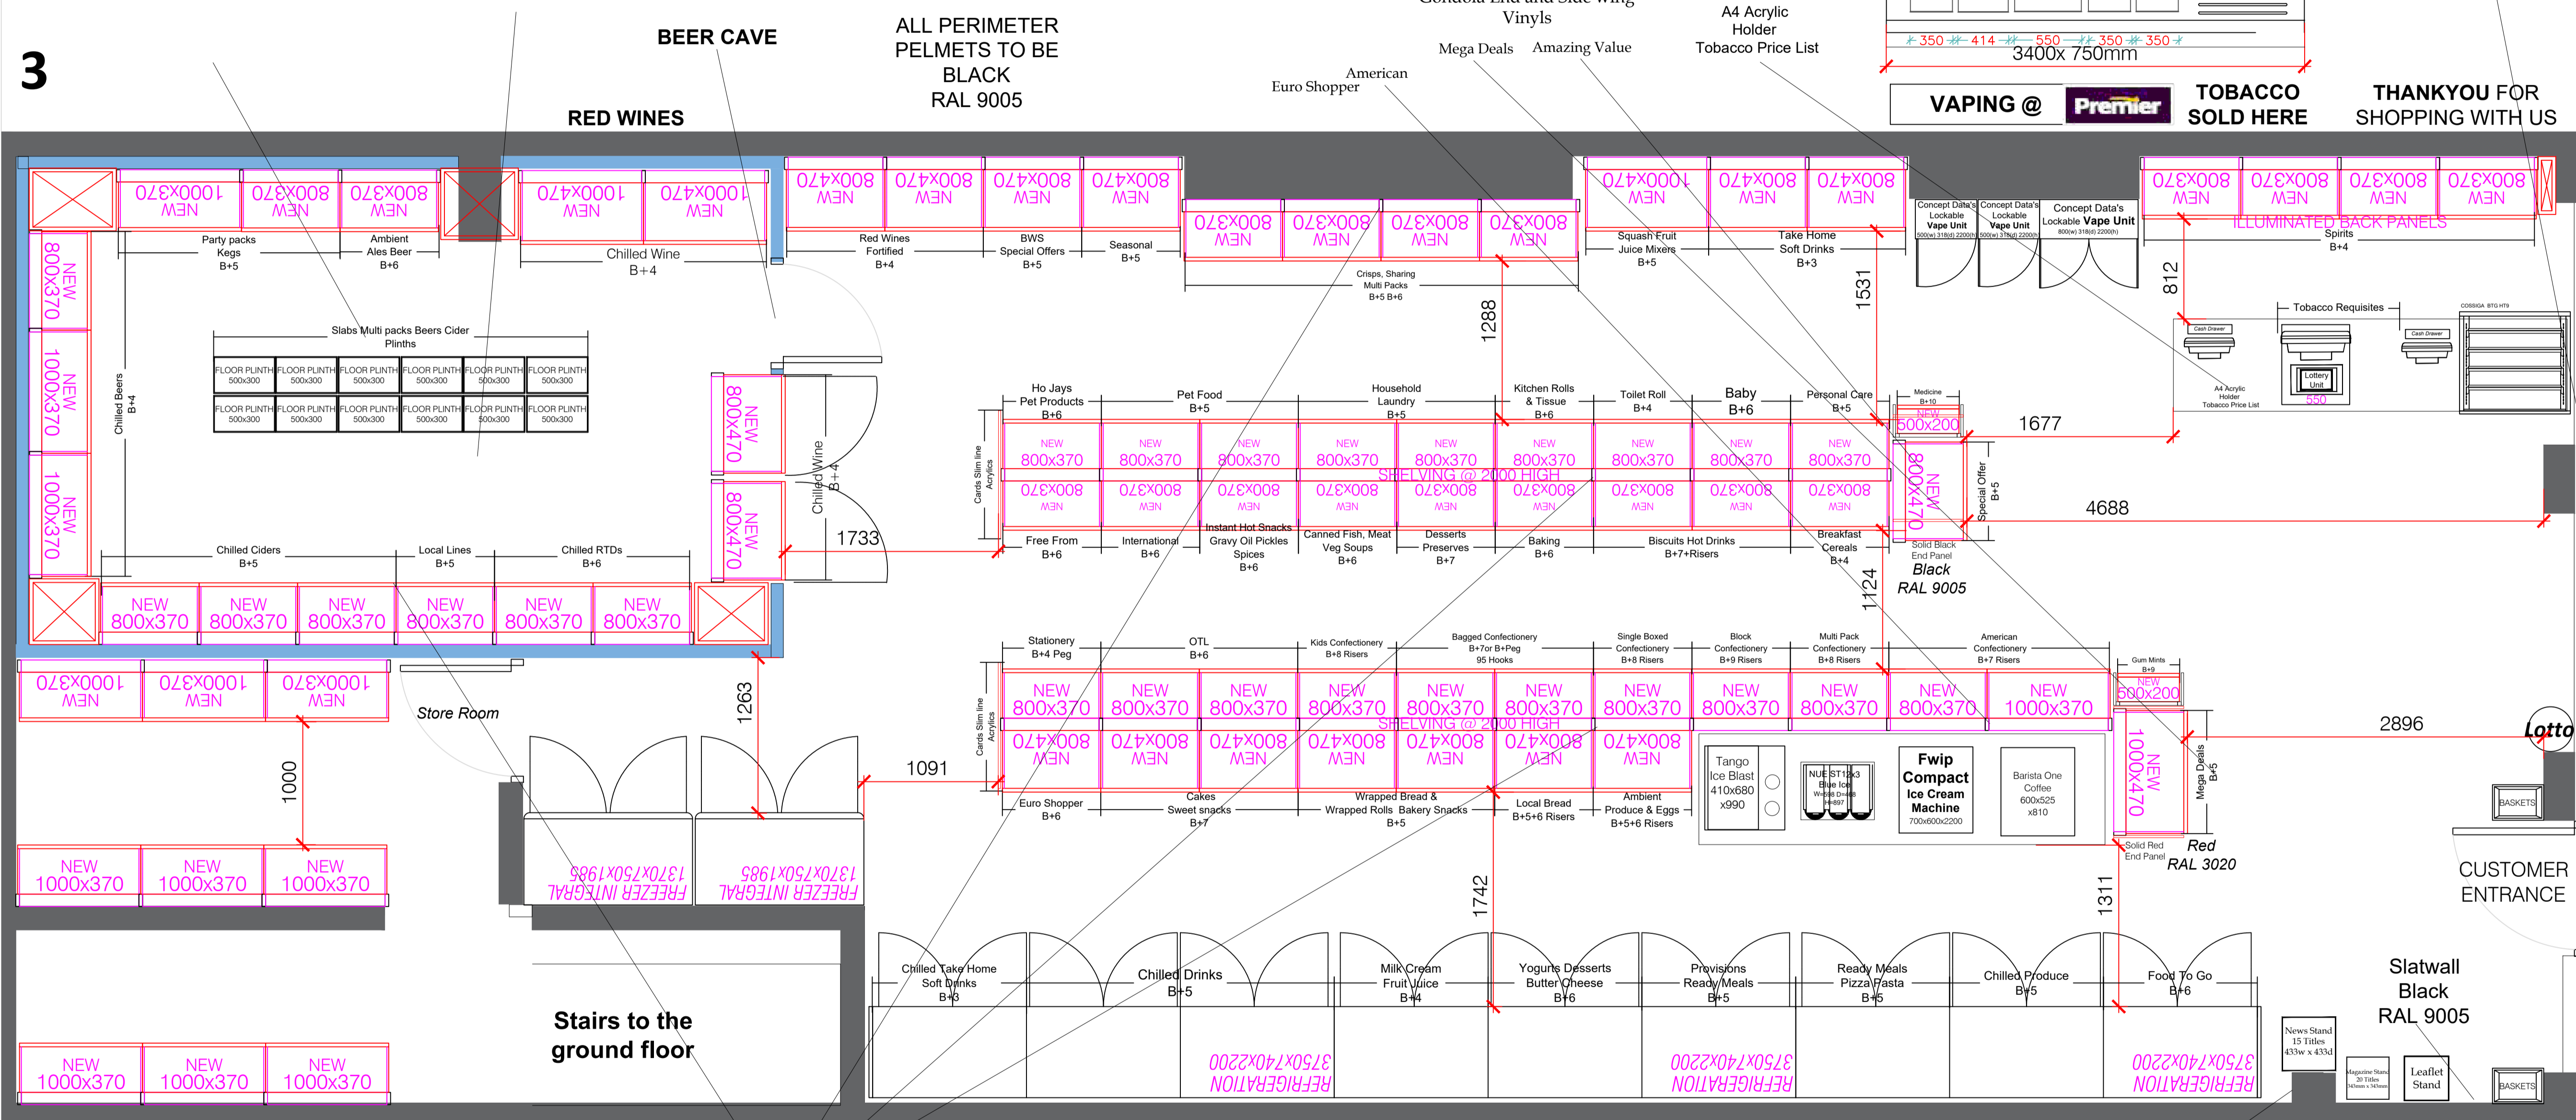

Retailer Name

Retailer Signature

RDM Name

RDM Signature

