



LOCATION 2: UNION STREET / TREMATON AVENUE




- IMPROVED ACCESS TO TOWN CENTRE FOR BUS & LGV
- MAY REQUIRE LOSS OF PARKING (8 SPACES) ON UNION STREET (S) (TO BE CONFIRMED AT DETAILED DESIGN)
- POSSIBLE REQUIREMENT FOR BUS PRIORITY SIGNALS AT JUNCTION
- REDUCTION OF PARKING IN AREA OF JUNCTION (8 SPACES)
- PEDESTRIANS CROSSING MORE DIFFICULT ON UNION STREET (S)

NOTES:-

- PRISON VAN PARKING AT SIDE OF COURT TO REMAIN
- 2 WAY TRAFFIC ON UNION STREET (S) IS DEPENDANT ON RELOCATION OF LOADING BAY (JOLLY JUDGE PUB) OR REDUCED WIDTH FOOTWAY

LEGEND

- FOOTWAY
- CROSSING POINTS (TACTILE PAVING)
- ON STREET PARKING PROVISION
- TRAFFIC ISLAND
- FLOW OF TRAFFIC

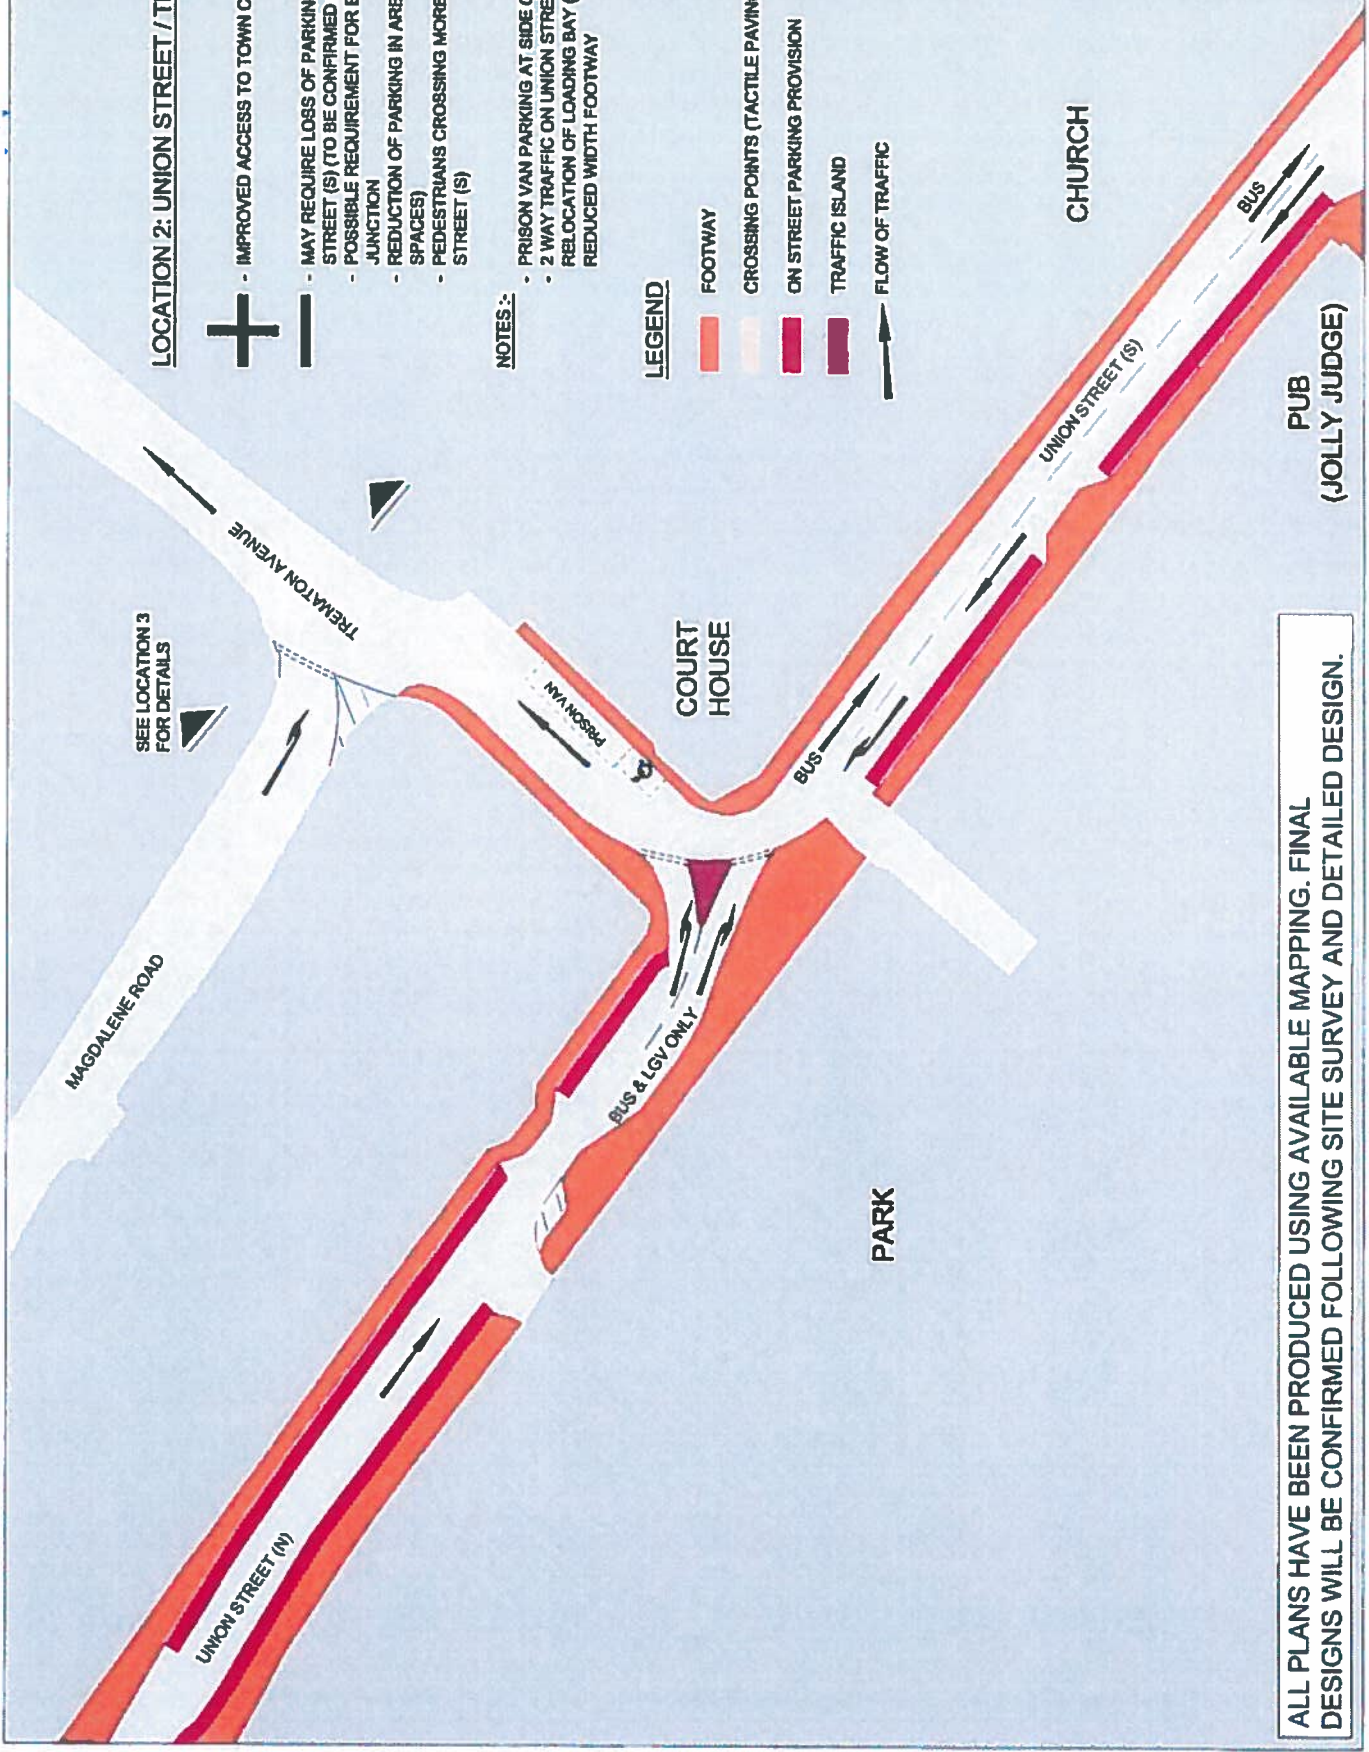

ALL PLANS HAVE BEEN PRODUCED USING AVAILABLE MAPPING. FINAL DESIGNS WILL BE CONFIRMED FOLLOWING SITE SURVEY AND DETAILED DESIGN.