


Contractors to check all dimensions on site.
 Any discrepancies must be reported to the supervising officer before proceeding.
 Do not scale from this drawing. Work from figured dimensions only.
 This drawing must be read strictly in conjunction with all construction details, specifications of work, and all relevant drawings and other construction documents.
 This drawing © Kensington Taylor Architects.

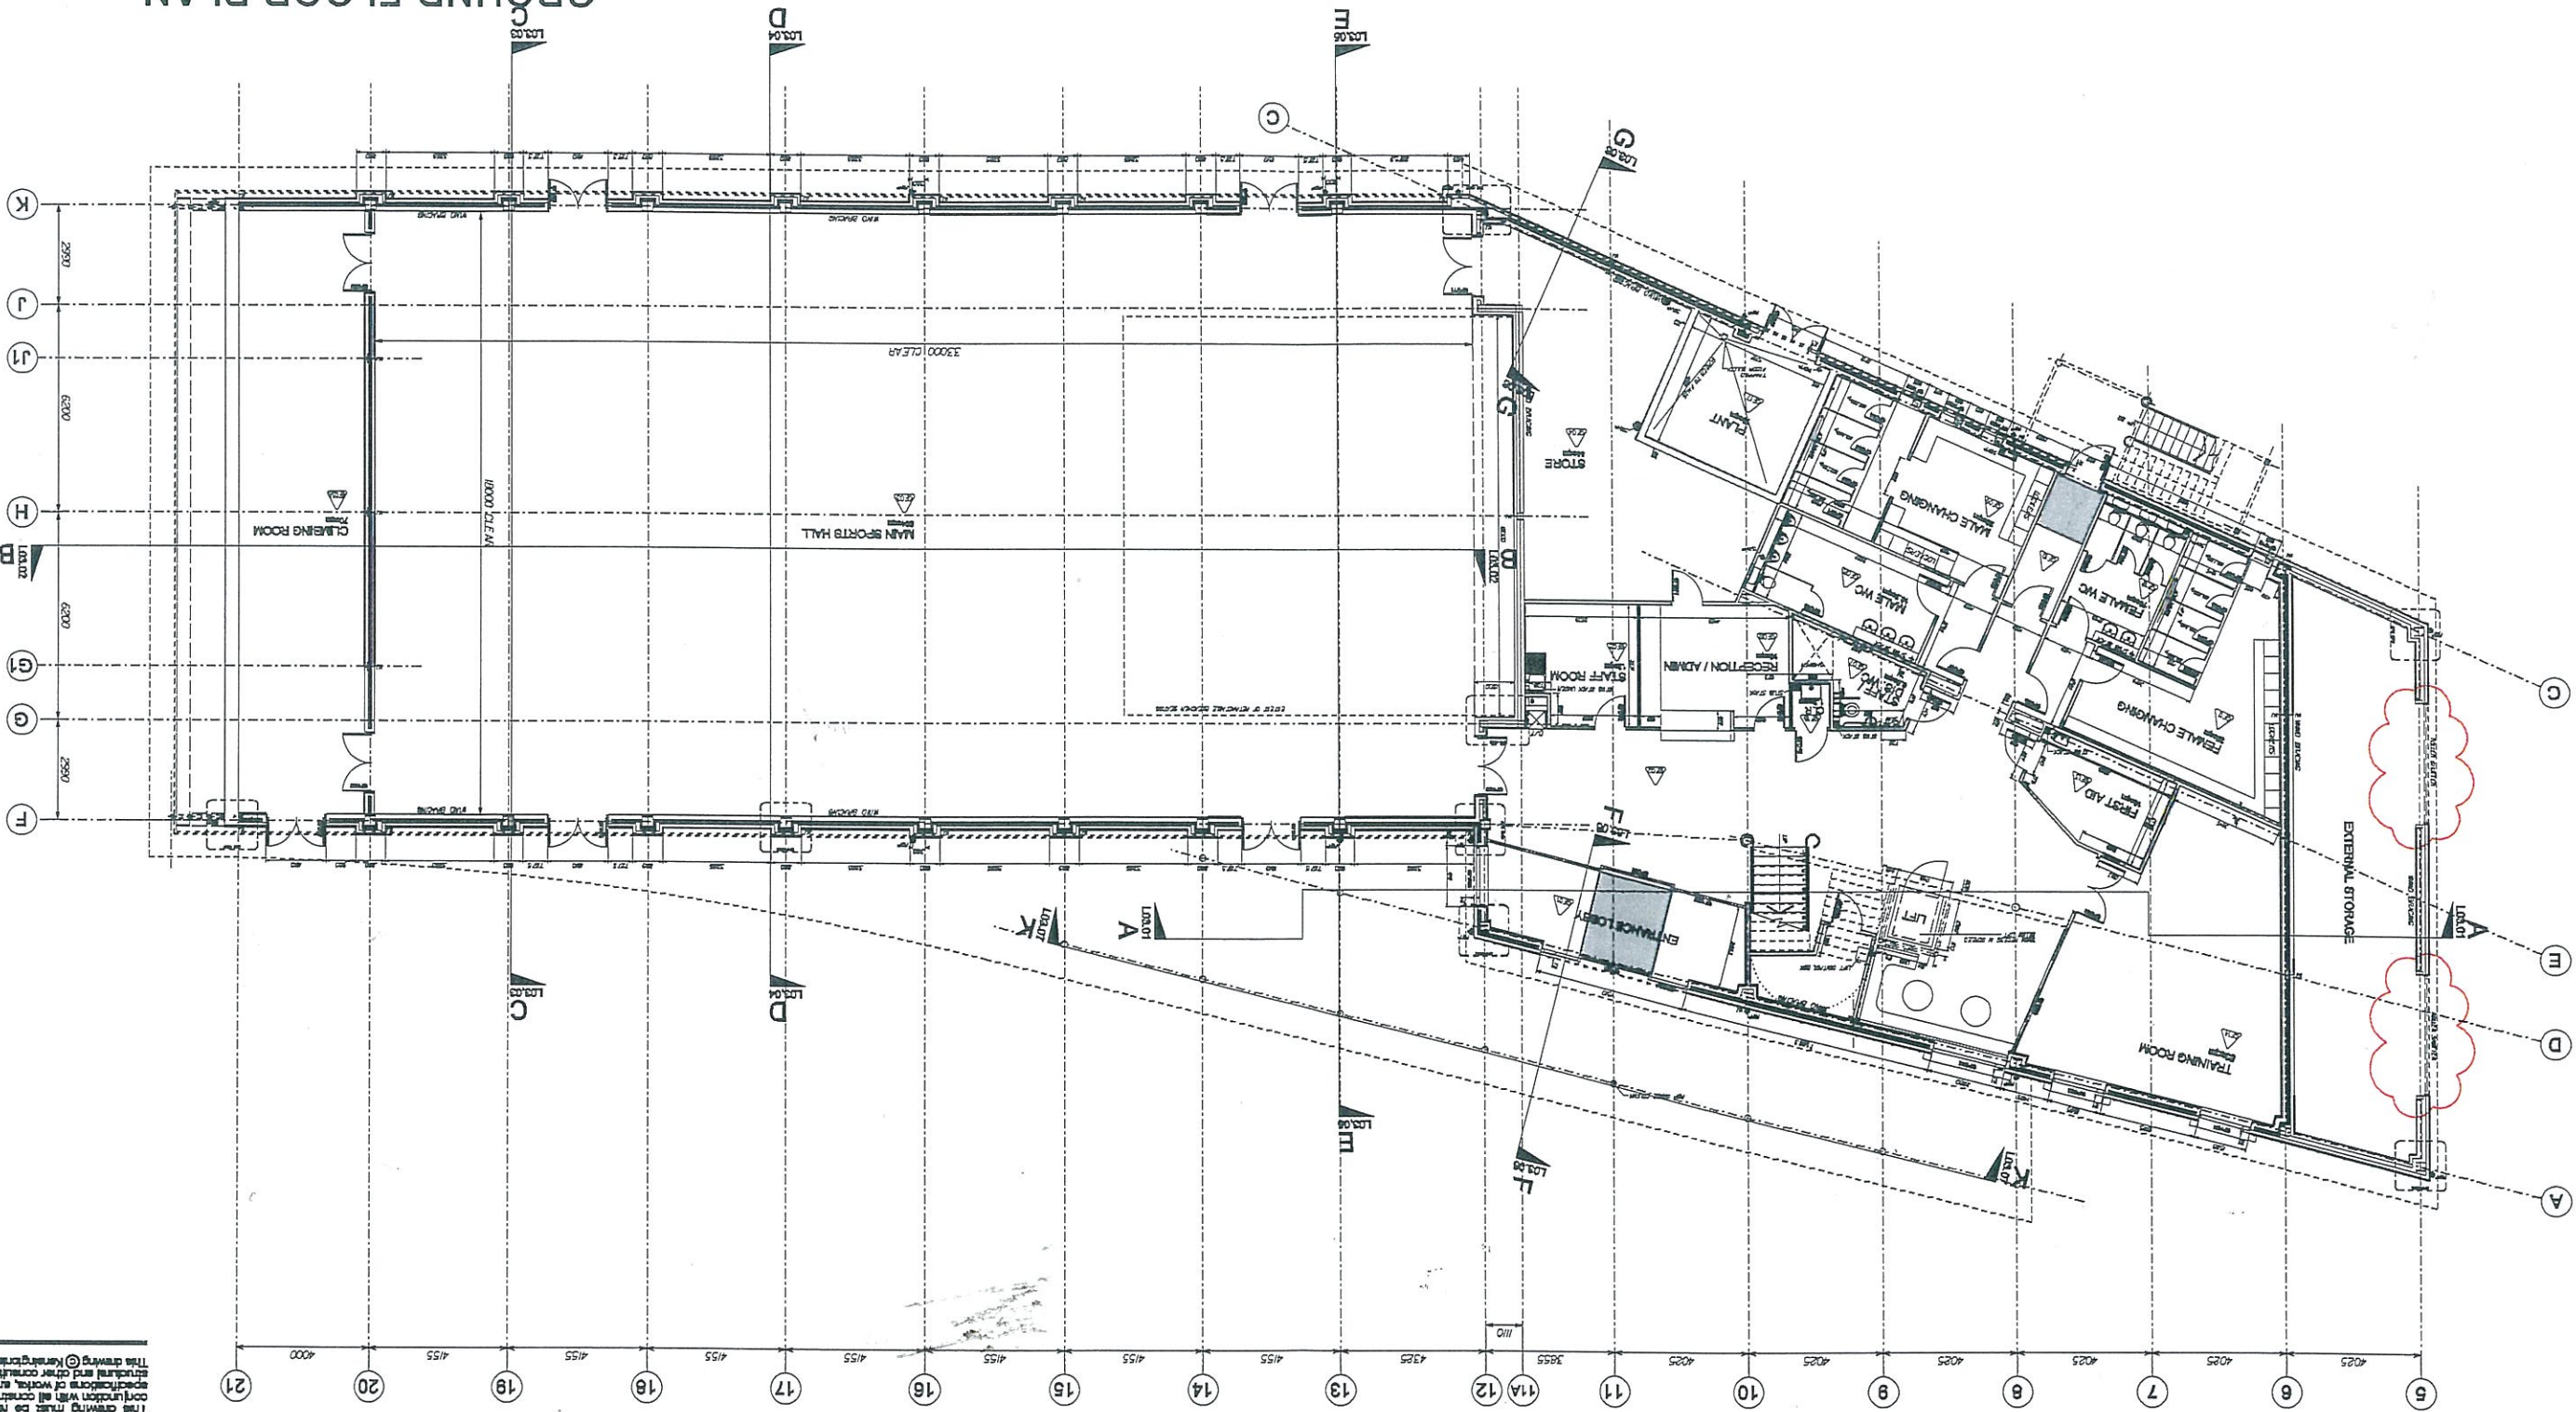

GROUND FLOOR PLAN

| REV. | DATE | DESCRIPTION |
|------|------------|---|
| 11 | 15-03-2011 | DOORS OPEN AND GRATE OPENED AND ROLLER SHUTTERS REINSTATED. |
| 10 | 15-03-2011 | DOORS OPEN AND GRATE OPENED AND ROLLER SHUTTERS REINSTATED. |
| 9 | 03-03-2011 | ROLLER SHUTTERS OPENED AND GRATE AND BRICKS ADDED. |
| 8 | 03-03-2011 | CHANGING ROOM FLOORS LIFT TO FALLS AND GRATE ADDED. |
| 7 | 23-02-2011 | EXTERNAL DOOR AND WINDOW SETTING OUT WORK ADDED. |
| 6 | 09-02-2011 | INTERNAL DOOR AND WINDOW SETTING OUT WORK ADDED. |
| 2 | 29-01-2011 | 2 NO. SW/PS AND GALLEY ADDED AND DIMENSIONS ADDED. |
| 1 | 29-01-2011 | 2 NO. SW/PS AND GALLEY ADDED AND DIMENSIONS ADDED. |
| 0 | 09-01-2011 | CONSTRUCTION ISSUE |

MYPLACE - PARKFIELD HOUSE,
 PAIGINTON

GROUND FLOOR PLAN
 1:100 @ A1
 NOV 2008
 JRN
 RGC

