



Appendix 3.

RED OUTLINE =
PROPOSED
LICENCED AREA

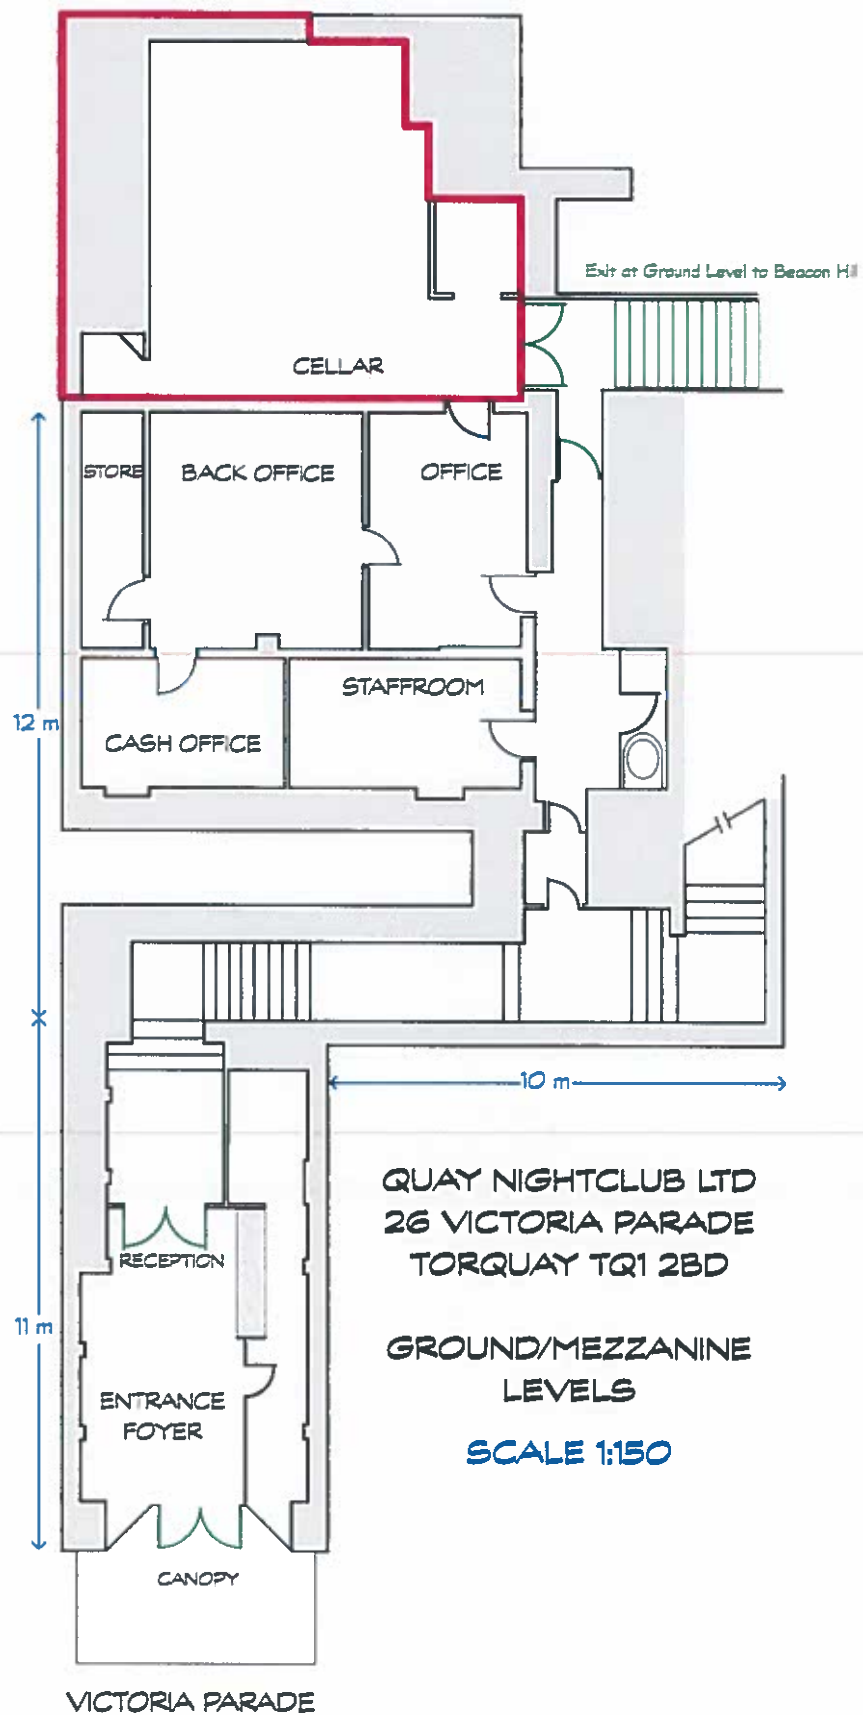

RED OUTLINE = PROPOSED LICENCED AREA

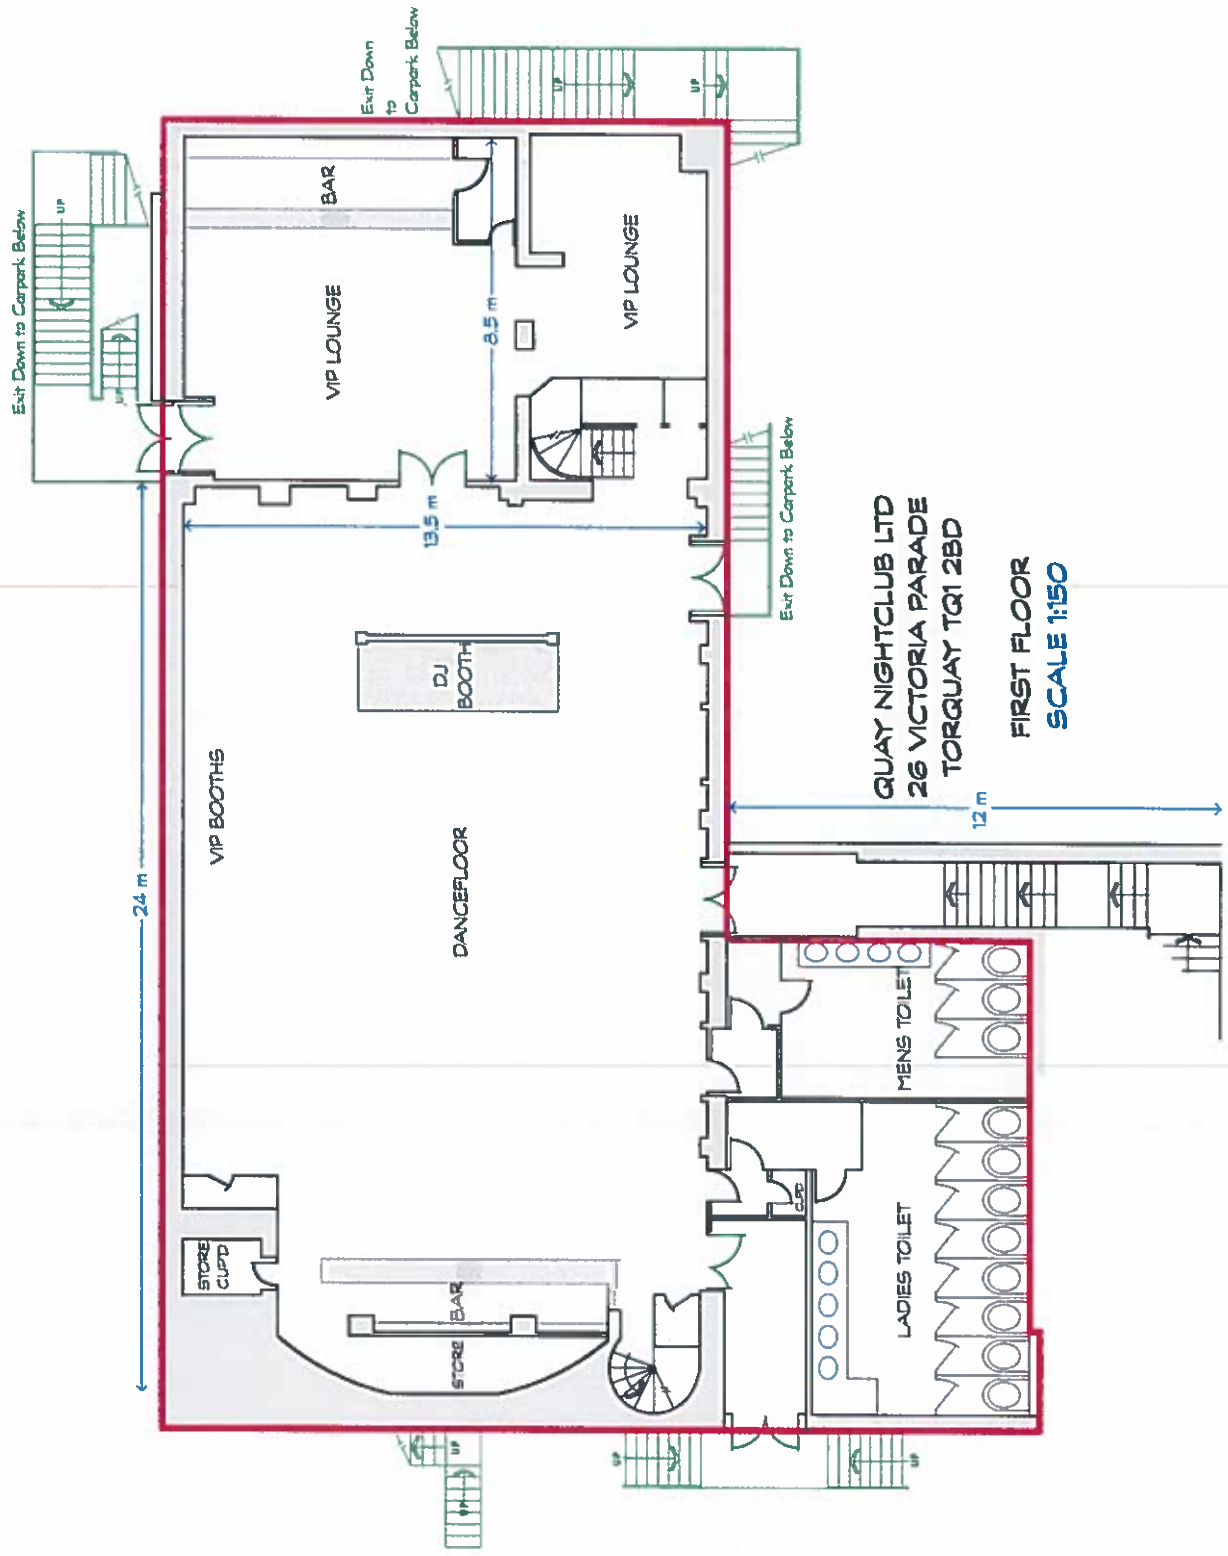

RED OUTLINE = PROPOSED LICENCED AREA

QUAY NIGHTCLUB LTD
26 VICTORIA PARADE
TORQUAY TQ1 2BD

SECOND FLOOR

