


NOTE: THE PROPERTY OF THIS DRAWING AND DESIGN IS VESTED IN KEY TRANSPORT CONSULTANTS LIMITED AND MUST NOT BE COPIED OR REPRODUCED IN ANY WAY WITHOUT THEIR WRITTEN CONSENT

10mm
0
-10mm

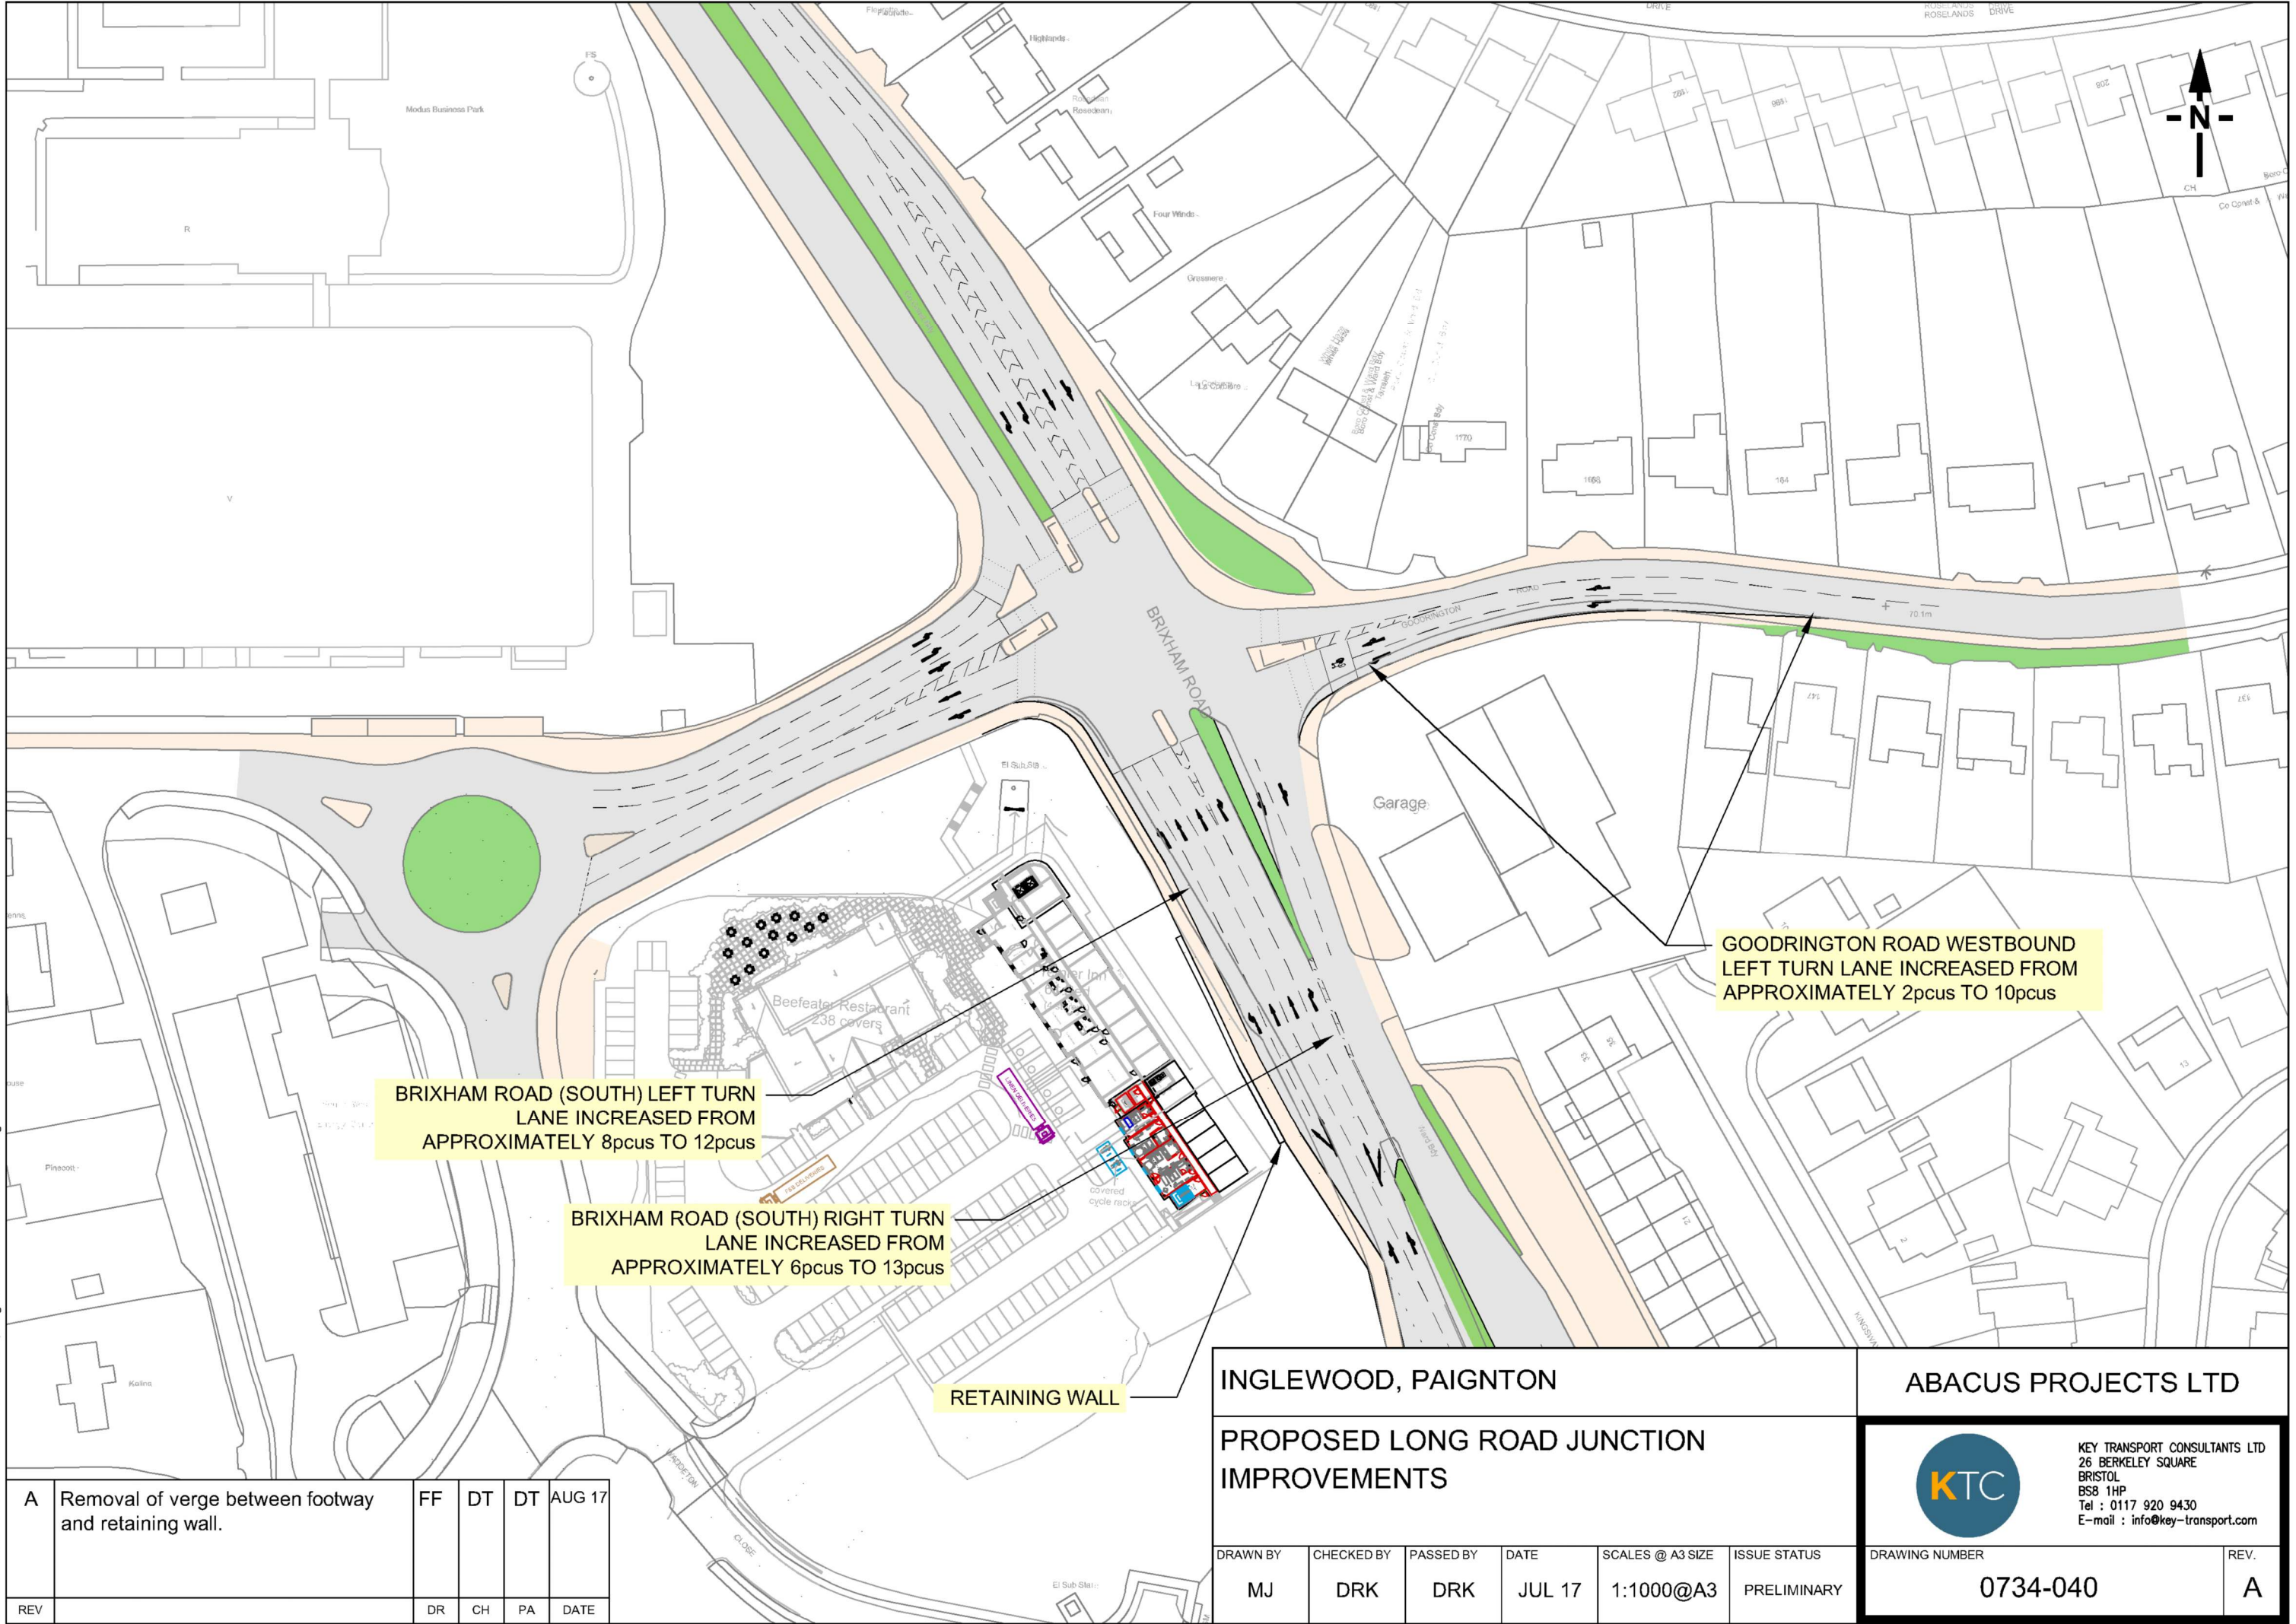


BRIXHAM ROAD (SOUTH) LEFT TURN LANE INCREASED FROM APPROXIMATELY 8pcus TO 12pcus

BRIXHAM ROAD (SOUTH) RIGHT TURN LANE INCREASED FROM APPROXIMATELY 6pcus TO 13pcus

GOODRINGTON ROAD WESTBOUND LEFT TURN LANE INCREASED FROM APPROXIMATELY 2pcus TO 10pcus

RETAINING WALL

A	Removal of verge between footway and retaining wall.	FF	DT	DT	AUG 17
REV		DR	CH	PA	DATE

INGLEWOOD, PAIGNTON					ABACUS PROJECTS LTD	
PROPOSED LONG ROAD JUNCTION IMPROVEMENTS					 <p>KEY TRANSPORT CONSULTANTS LTD 26 BERKELEY SQUARE BRISTOL BS8 1HP Tel : 0117 920 9430 E-mail : info@key-transport.com</p>	
DRAWN BY	CHECKED BY	PASSED BY	DATE	SCALES @ A3 SIZE	ISSUE STATUS	DRAWING NUMBER
MJ	DRK	DRK	JUL 17	1:1000@A3	PRELIMINARY	0734-040
						REV.
						A