
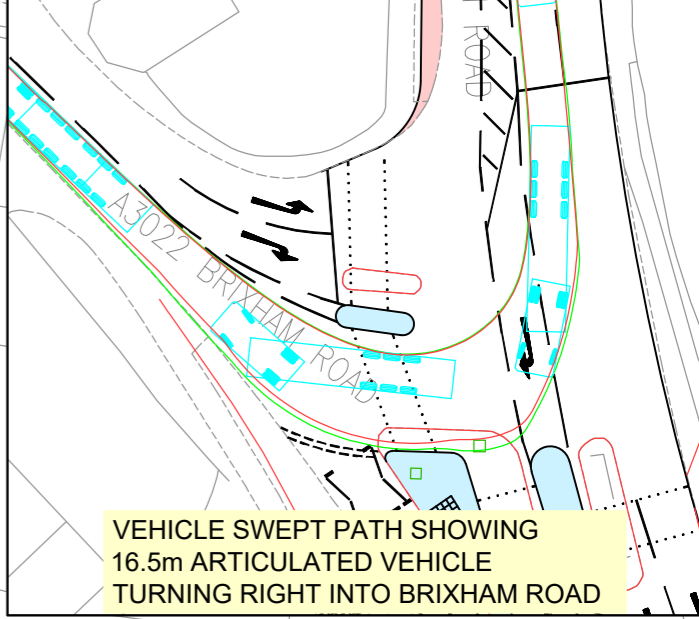
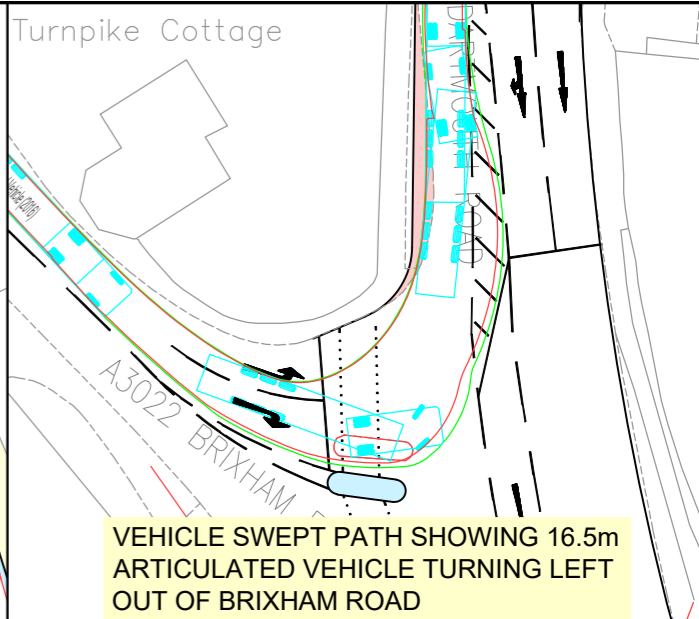
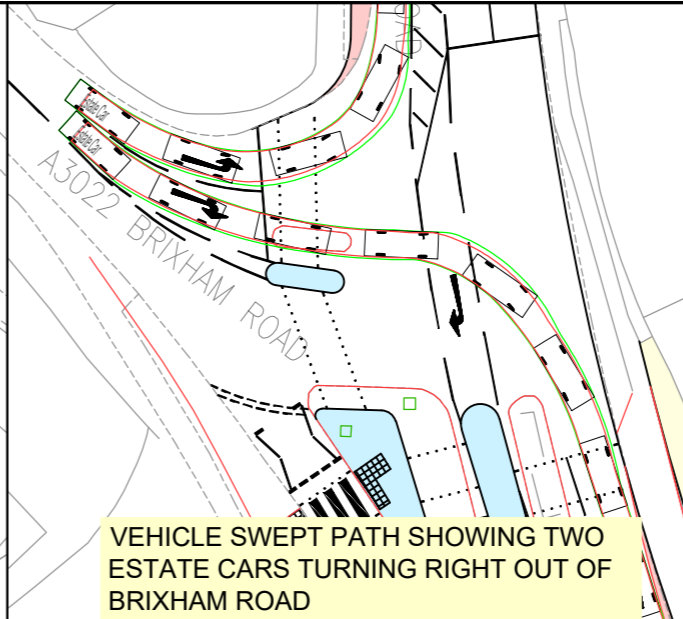


NOTE THE PROPERTY OF THIS DRAWING AND DESIGN IS VESTED IN KEY TRANSPORT CONSULTANTS LIMITED AND MUST NOT BE COPIED OR REPRODUCED IN ANY WAY WITHOUT THEIR WRITTEN CONSENT  
CAD FILE NAME : F:\DATA\Jobs\0734 White Rock 2, Paington\AutoCAD\0734-061A.dwg

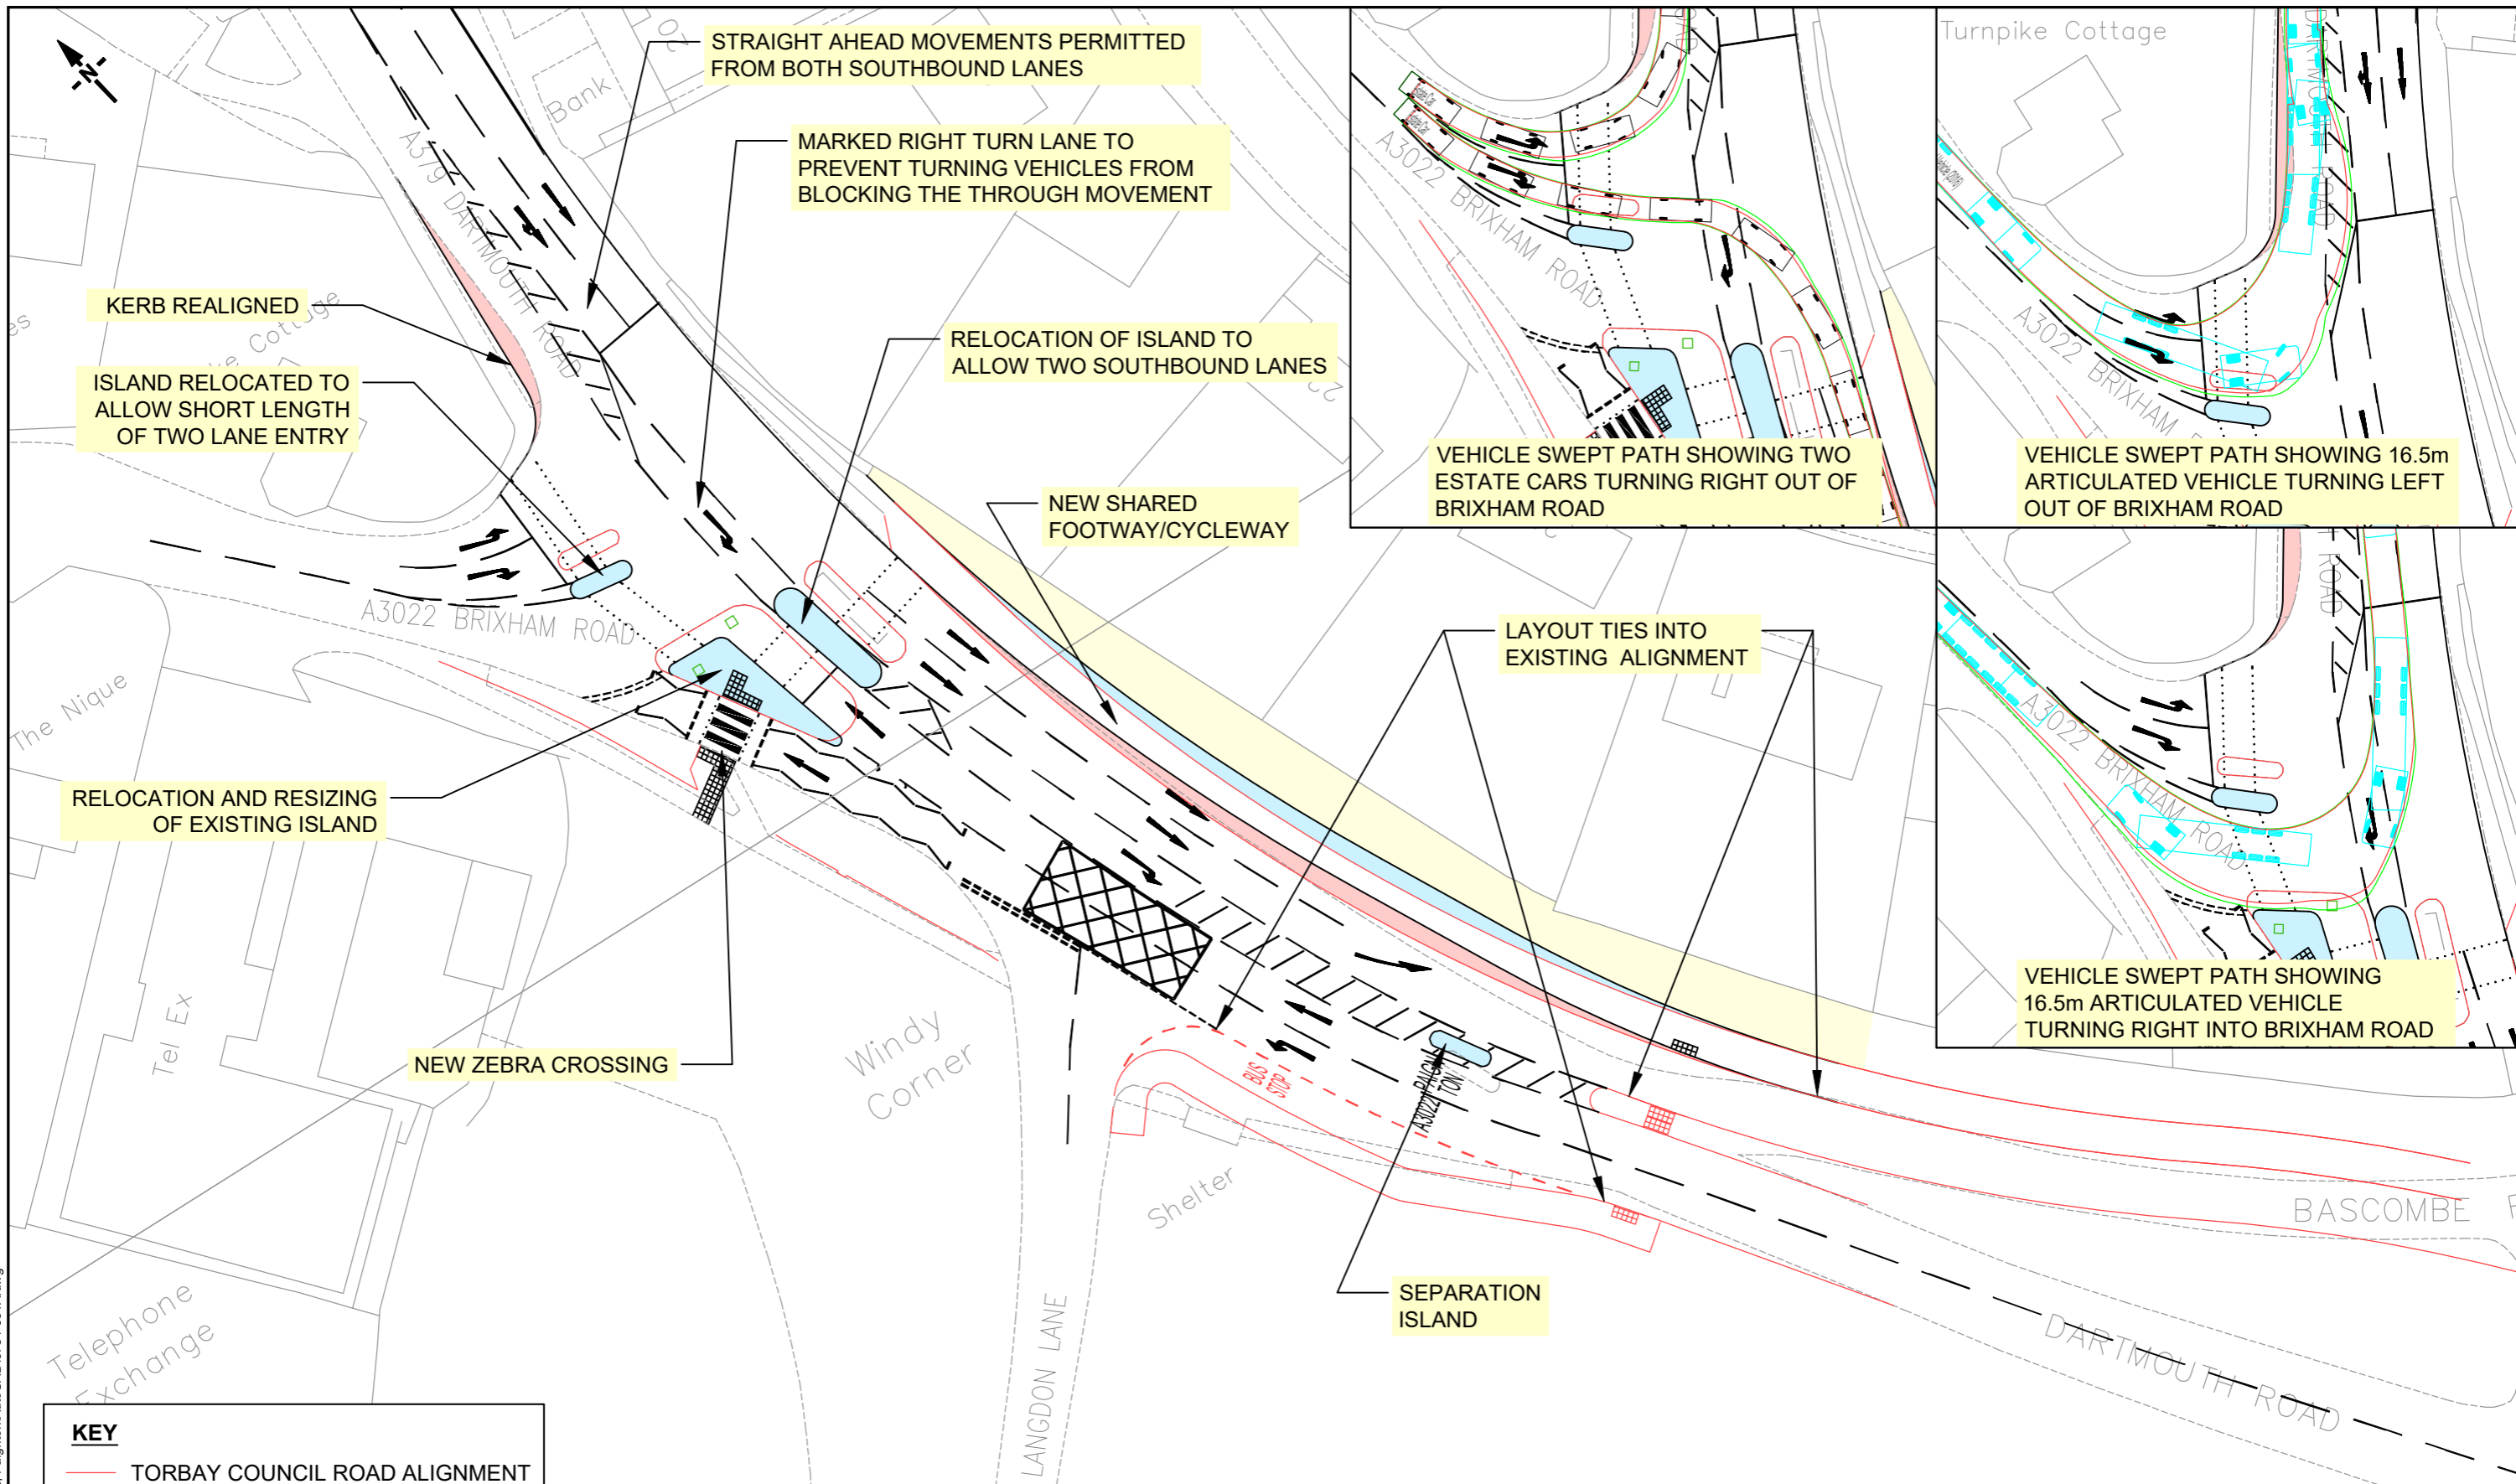

**KEY**

- TORBAY COUNCIL ROAD ALIGNMENT
- NEW FOOTWAY
- NEW CARRIAGEWAY
- TORBAY COUNCIL GRASS VERGE

|  |            |           |        |                  |  |                 |          |  |  |
|--|------------|-----------|--------|------------------|--|-----------------|----------|--|--|
| <b>INGLEWOOD</b>   |            |           |        |                  | <b>ABACUS PROJECTS LTD</b>   |                 |          |  |  |
| <b>WINDY CORNER<br/>HIGHWAY IMPROVEMENTS<br/>TYING IN TO TORBAY COUNCIL<br/>2019 IMPROVED LAYOUT</b> |            |           |        |                  | <p style="font-size: 8px; margin: 0;">KEY TRANSPORT CONSULTANTS LTD<br/>26 BERKELEY SQUARE<br/>BRISTOL<br/>BS8 1HP<br/>Tel : 0117 920 9430<br/>E-mail : info@key-transport.com</p> |                 |          |  |  |
| DRAWN BY   | CHECKED BY | PASSED BY | DATE   | SCALES @ A3 SIZE |  |                 |          |  |  |
| DRT  | DRK        | DRK       | OCT 19 | 1:500@A3         | PRELIMINARY  | <b>0734-061</b> | <b>A</b> |  |  |

|     |  |     |     |     |        |
|-----|--|-----|-----|-----|--------|
| A   | AMENDMENTS TO BRIXHAM ROAD APPROACH. CENTRAL SEPARATION ISLAND ADDED ON DARTMOUTH ROAD | DRT | SLF | DRK | NOV'19 |
| REV |  | DR  | CH  | PA  | DATE   |

