




NOTE:
FOR TOPOGRAPHICAL SURVEY
INFORMATION REFER TO APPENDIX 'A'
OF "WORKS INFORMATION" DOCUMENT.

THIS DRAWING IS COPYRIGHT
GCH. DIMENSIONS MUST BE CHECKED
ON SITE. ALL DIMENSIONS ON SITE
MUST BE TO THE CENTERLINE UNLESS
OTHERWISE SPECIFIED. DISCREPANCIES
MUST BE REPORTED TO THE
ENGINEER BEFORE PROCEEDING.

Notes:

1. THIS DRAWING TO BE READ IN CONJUNCTION WITH ALL RELEVANT ENGINEERS DRAWINGS.
2. ALL DIMENSIONS AND LEVELS TO BE CHECKED BY CONTRACTOR PRIOR TO COMMENCEMENT OF WORKS.
3. SURVEY COORDINATES BASED APPROXIMATELY ON THE NATIONAL GRID (OSGB 36).
4. LEVELS BASED ON ORDNANCE DATUM (OSGB 36).

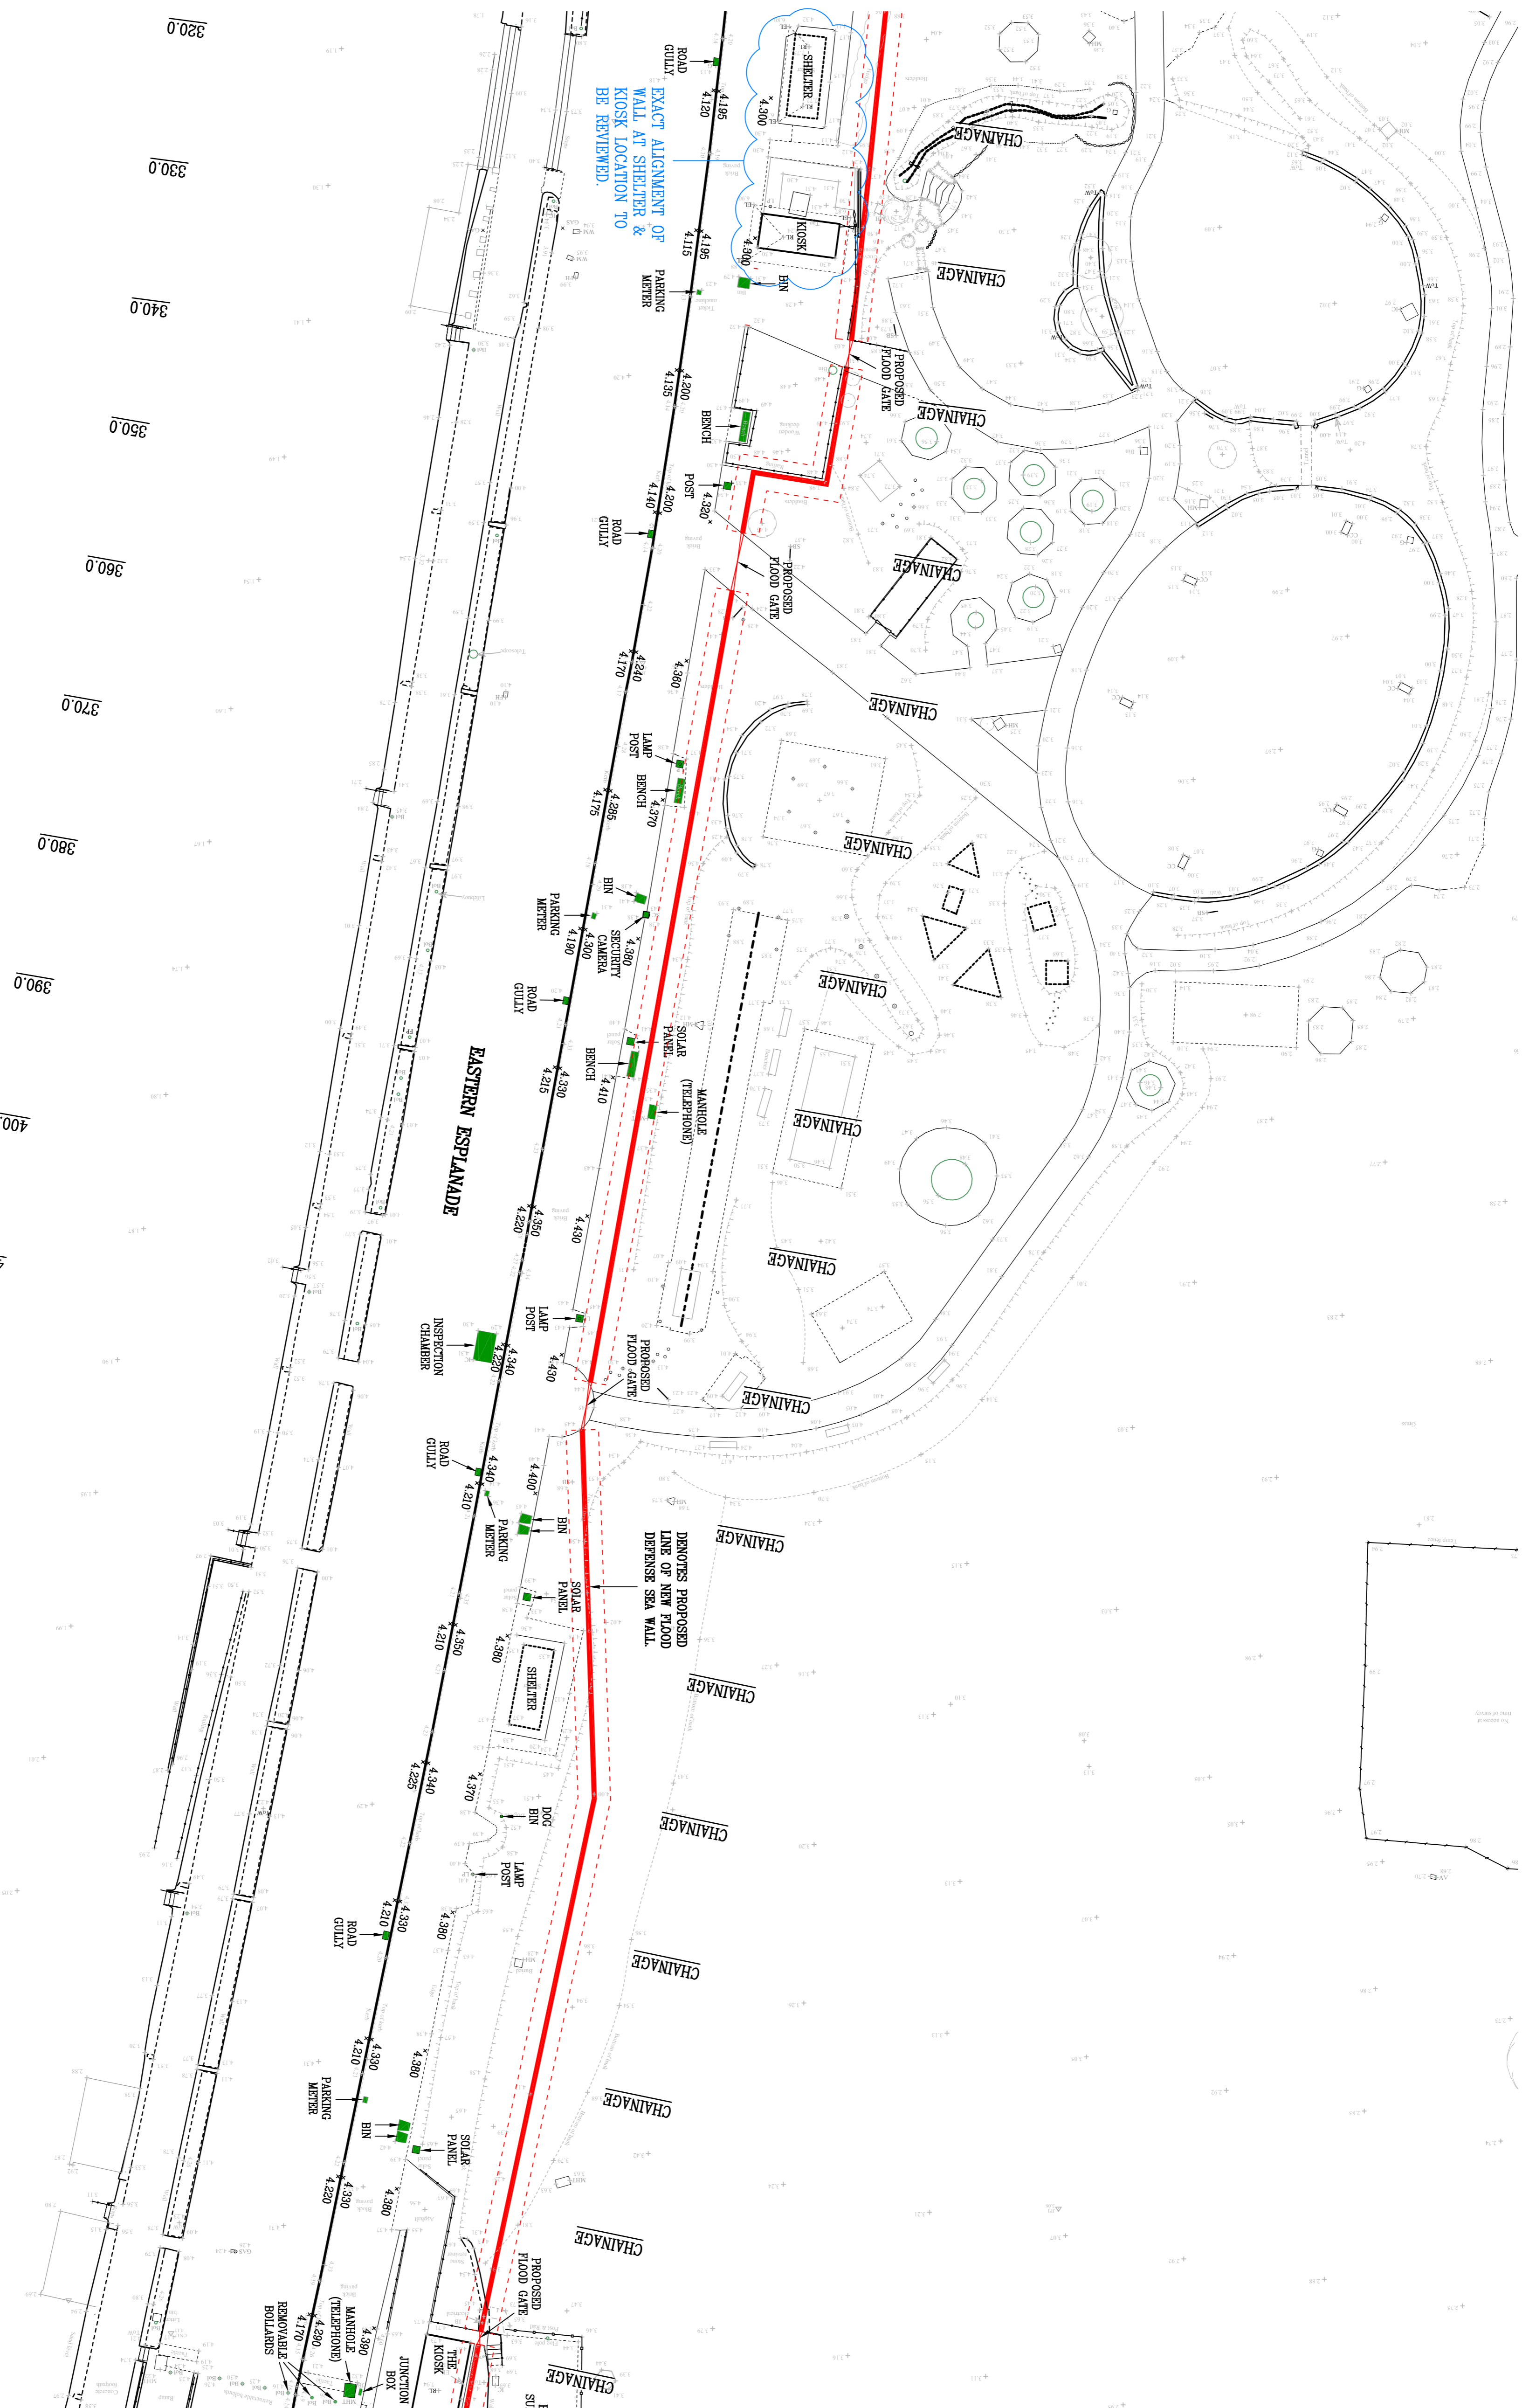

PLAN ON PROPOSED WORKS CHAINAGE 320.0 - 480.0 (PAIGNTON BEACH)

SCALE 1:250

FOR DISCUSSION

Rev.	Date	Details	Initials
P1	--/00/20	LINE OF NEW SEA WALL NOTES ADDED	GCH

This drawing is copyright
Contractors must check all dimensions on site. Only figured
dimensions are to be worked from. Discrepancies must be
reported immediately before proceeding.

TDA
TOR HILL HOUSE
TORQUAY TQ2 5QW TEL: 01803 207948
enquiries@tda.uk.net www.tda.uk.net



TORBAY COUNCIL
DECEMBER 2020

**TORBAY COASTAL
DEFENCE STUDY**
Scale: 1:250
Sheet: A1

**PLAN ON PROPOSED WORKS
CHAINAGE 320.0 - 480.0**
GCH

3095.ENG.SK.102
PAIGNTON BEACH

This drawing is the copyright of TDA and must not be used or reproduced without permission.
Registered in England and Wales. Registered Office: Torquay, Devon, TQ2 5QW.
Registered in Scotland. Registered Office: Torquay, Devon, TQ2 5QW.