


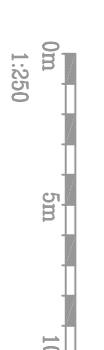


NOTE:
FOR TOPOGRAPHICAL SURVEY
INFORMATION REFER TO APPENDIX 'A'
OF "WORKS INFORMATION" DOCUMENT.



THIS DRAWING IS COPYRIGHT
TORBAY COUNCIL. ALL DIMENSIONS ON SITE
ARE TO BE APPROVED FROM
DISCREPANCIES MUST BE
THE ENGINEER BEFORE
PROCEEDING.

Notes:

1. THIS DRAWING TO BE READ IN CONJUNCTION WITH ALL RELEVANT ENGINEERS DRAWINGS.
2. ALL DIMENSIONS AND LEVELS TO BE CHECKED BY CONTRACTOR PRIOR TO COMMENCEMENT OF WORKS.
3. SURVEY COORDINATES BASED APPROXIMATELY ON THE NATIONAL GRID (OSGB 36).
4. LEVELS BASED ON ORDNANCE DATUM (OSGB 36).

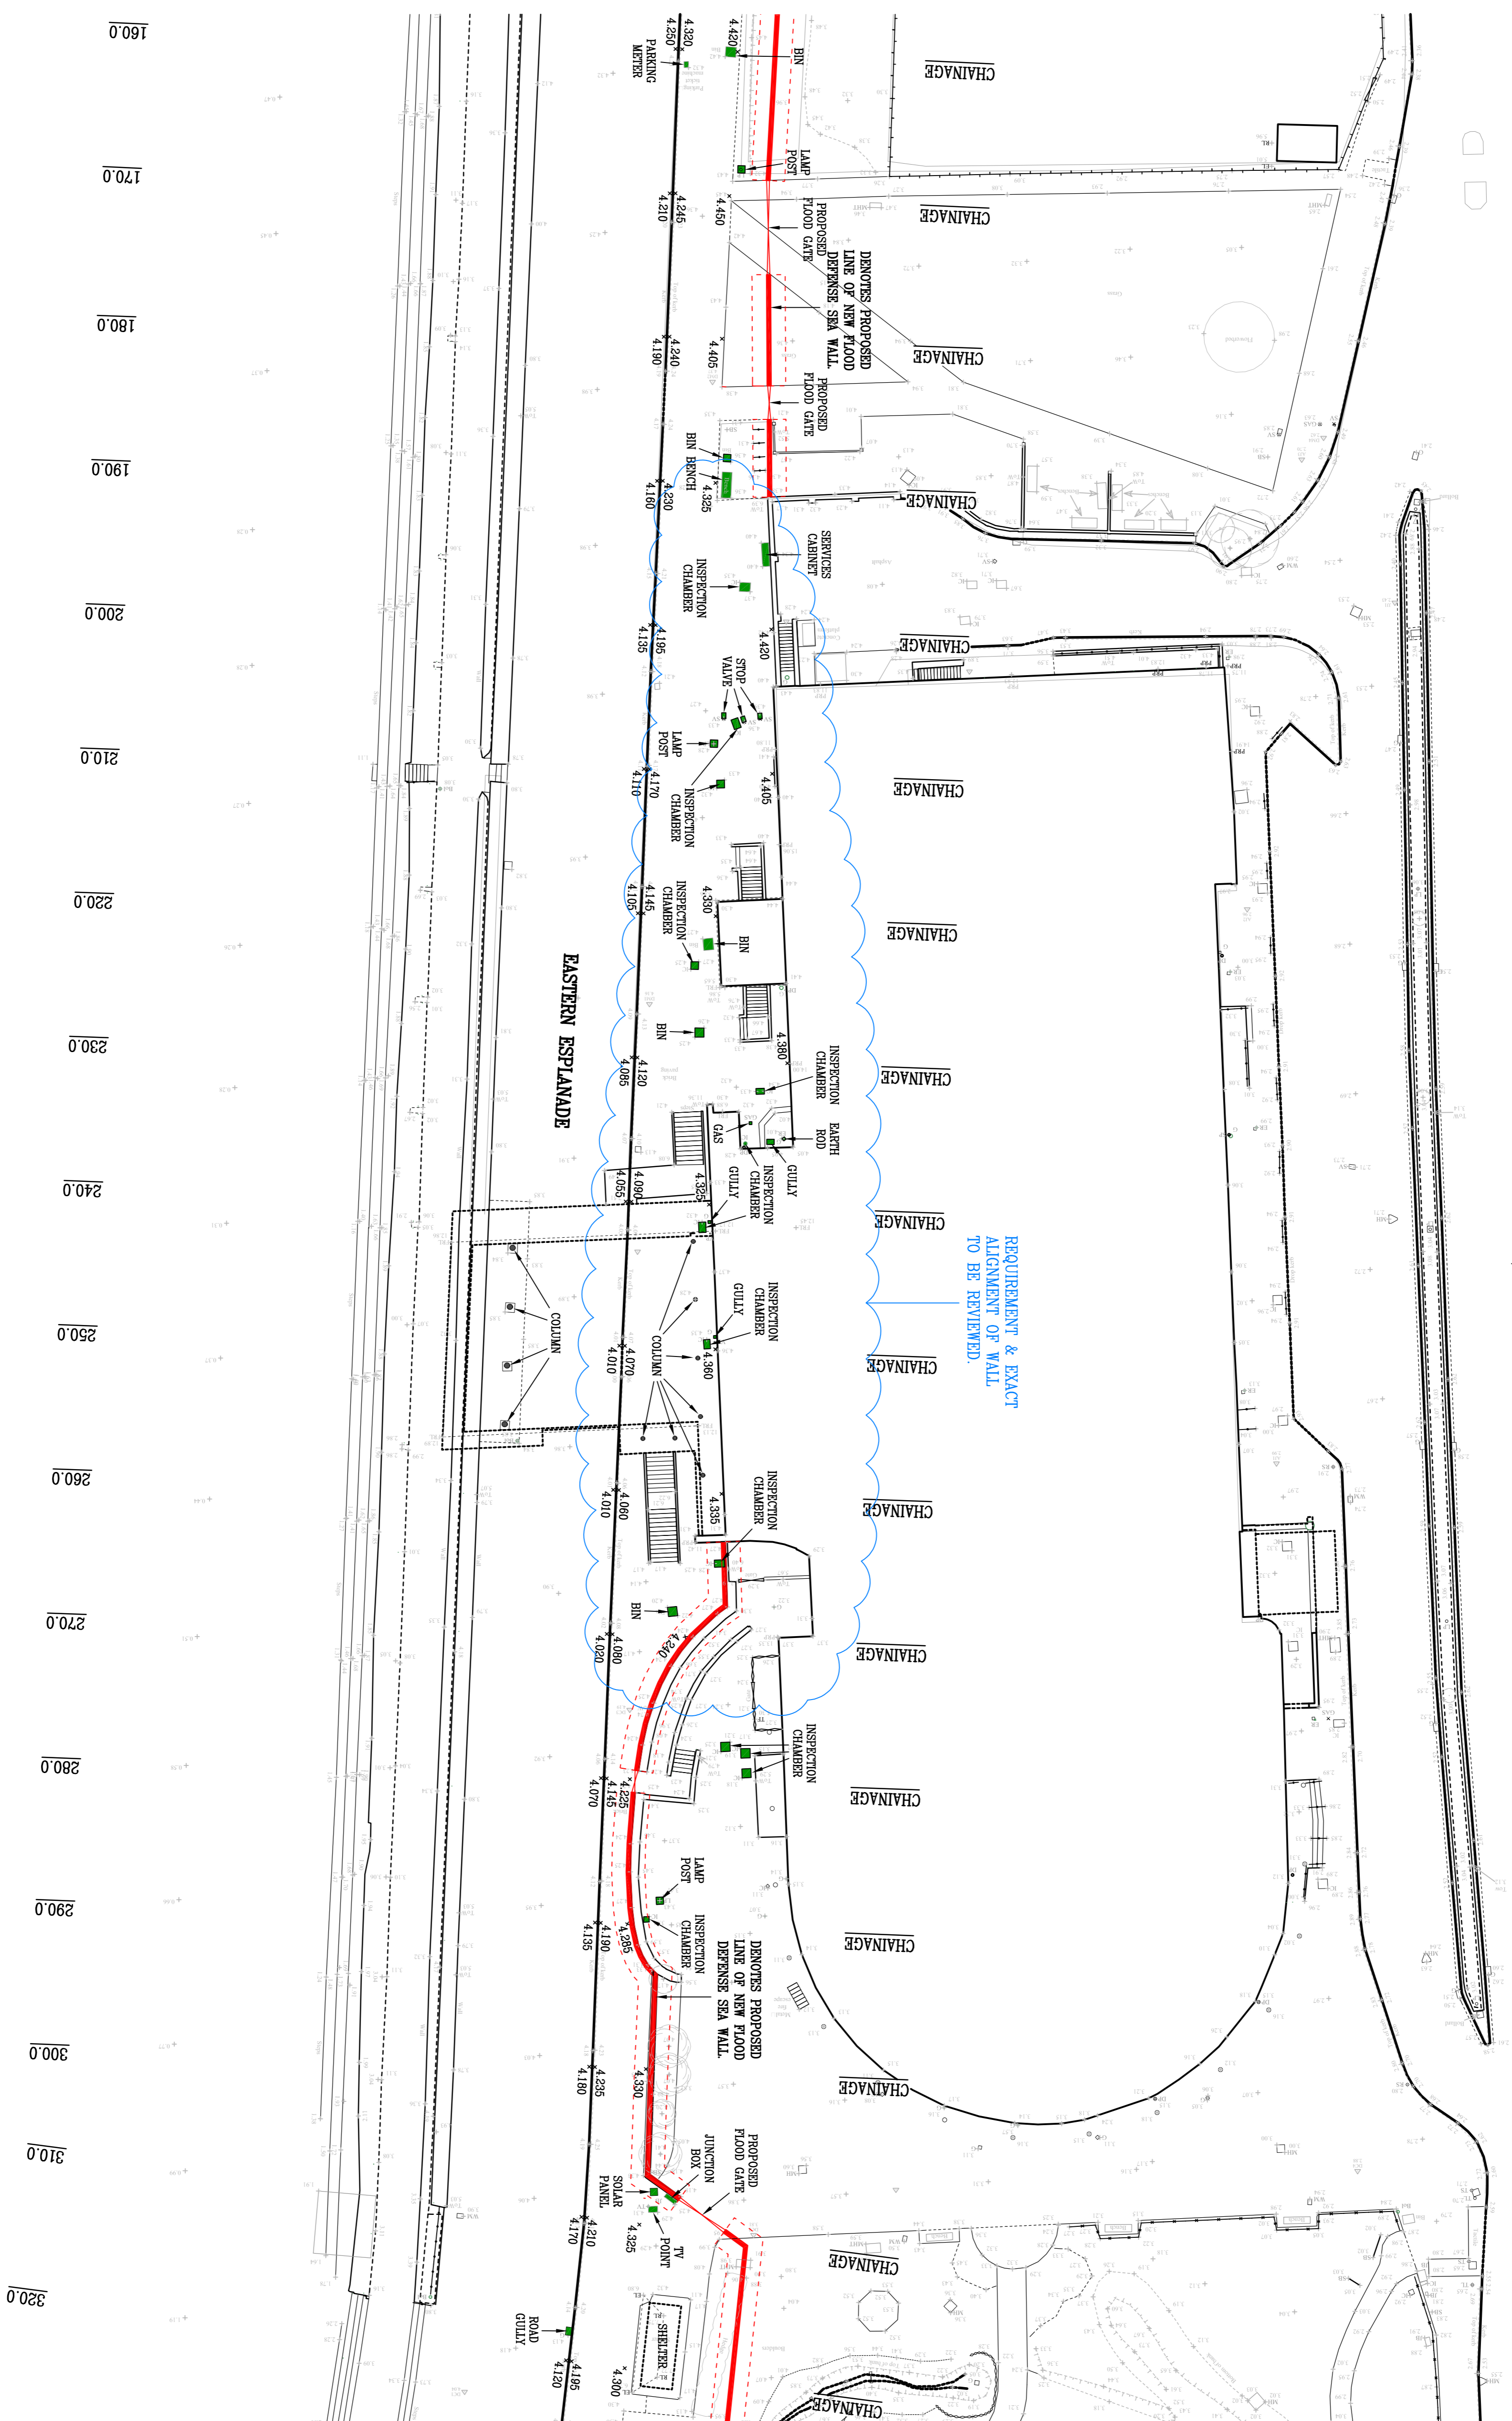

TOR BAY

PLAN ON PROPOSED WORKS CHAINAGE 160.0 - 320.0 (PAIGNTON BEACH)

SCALE 1:250

FOR DISCUSSION

Rev.	Date	Details	Initials
P1	-/06/20	LINE OF NEW SEA WALL NOTES ADDED	GCH

This drawing is copyright
Contractors must check all dimensions on site. Only figured
dimensions are to be worked from. Discrepancies must be
reported immediately without proceeding.

TDA
TOR HILL HOUSE
TORQUAY TQ2 5QW TEL: 01803 207948
enquiries@tda.co.uk www.tda.co.uk



TORBAY COUNCIL
DECEMBER 2020

**TORBAY COASTAL
DEFENCE STUDY**
Scale: 1:250
Sheet: A1
**PLAN ON PROPOSED WORKS
CHAINAGE 160.0 - 320.0**
GCH
PAIGNTON BEACH

3095.ENG.SK.101

This drawing is the copyright of TDA and must not be used or reproduced without permission.
Registered in England and Wales. Registered Office: Torquay, Devon, TQ2 5QW.