





**NOTE:**  
FOR TOPOGRAPHICAL SURVEY  
INFORMATION REFER TO APPENDIX 'A'  
OF "WORKS INFORMATION" DOCUMENT.

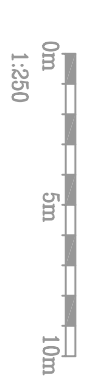

THIS DRAWING IS COPYRIGHT © TDA AND MUST NOT BE REPRODUCED OR TRANSMITTED IN ANY FORM OR BY ANY MEANS, ELECTRONIC OR MECHANICAL, WITHOUT PERMISSION IN WRITING FROM TDA. ALL DIMENSIONS ON SITE ARE TO BE APPROVED FROM DISCREPANCIES MUST BE TO THE ENGINEER BEFORE PROCEEDING.

Notes:

1. THIS DRAWING TO BE READ IN CONJUNCTION WITH ALL RELEVANT ENGINEERS DRAWINGS.
2. ALL DIMENSIONS AND LEVELS TO BE CHECKED BY CONTRACTOR PRIOR TO COMMENCEMENT OF WORKS.
3. SURVEY COORDINATES BASED APPROXIMATELY ON THE NATIONAL GRID (OSGB 36).
4. LEVELS BASED ON ORDNANCE DATUM (OSGB 36).

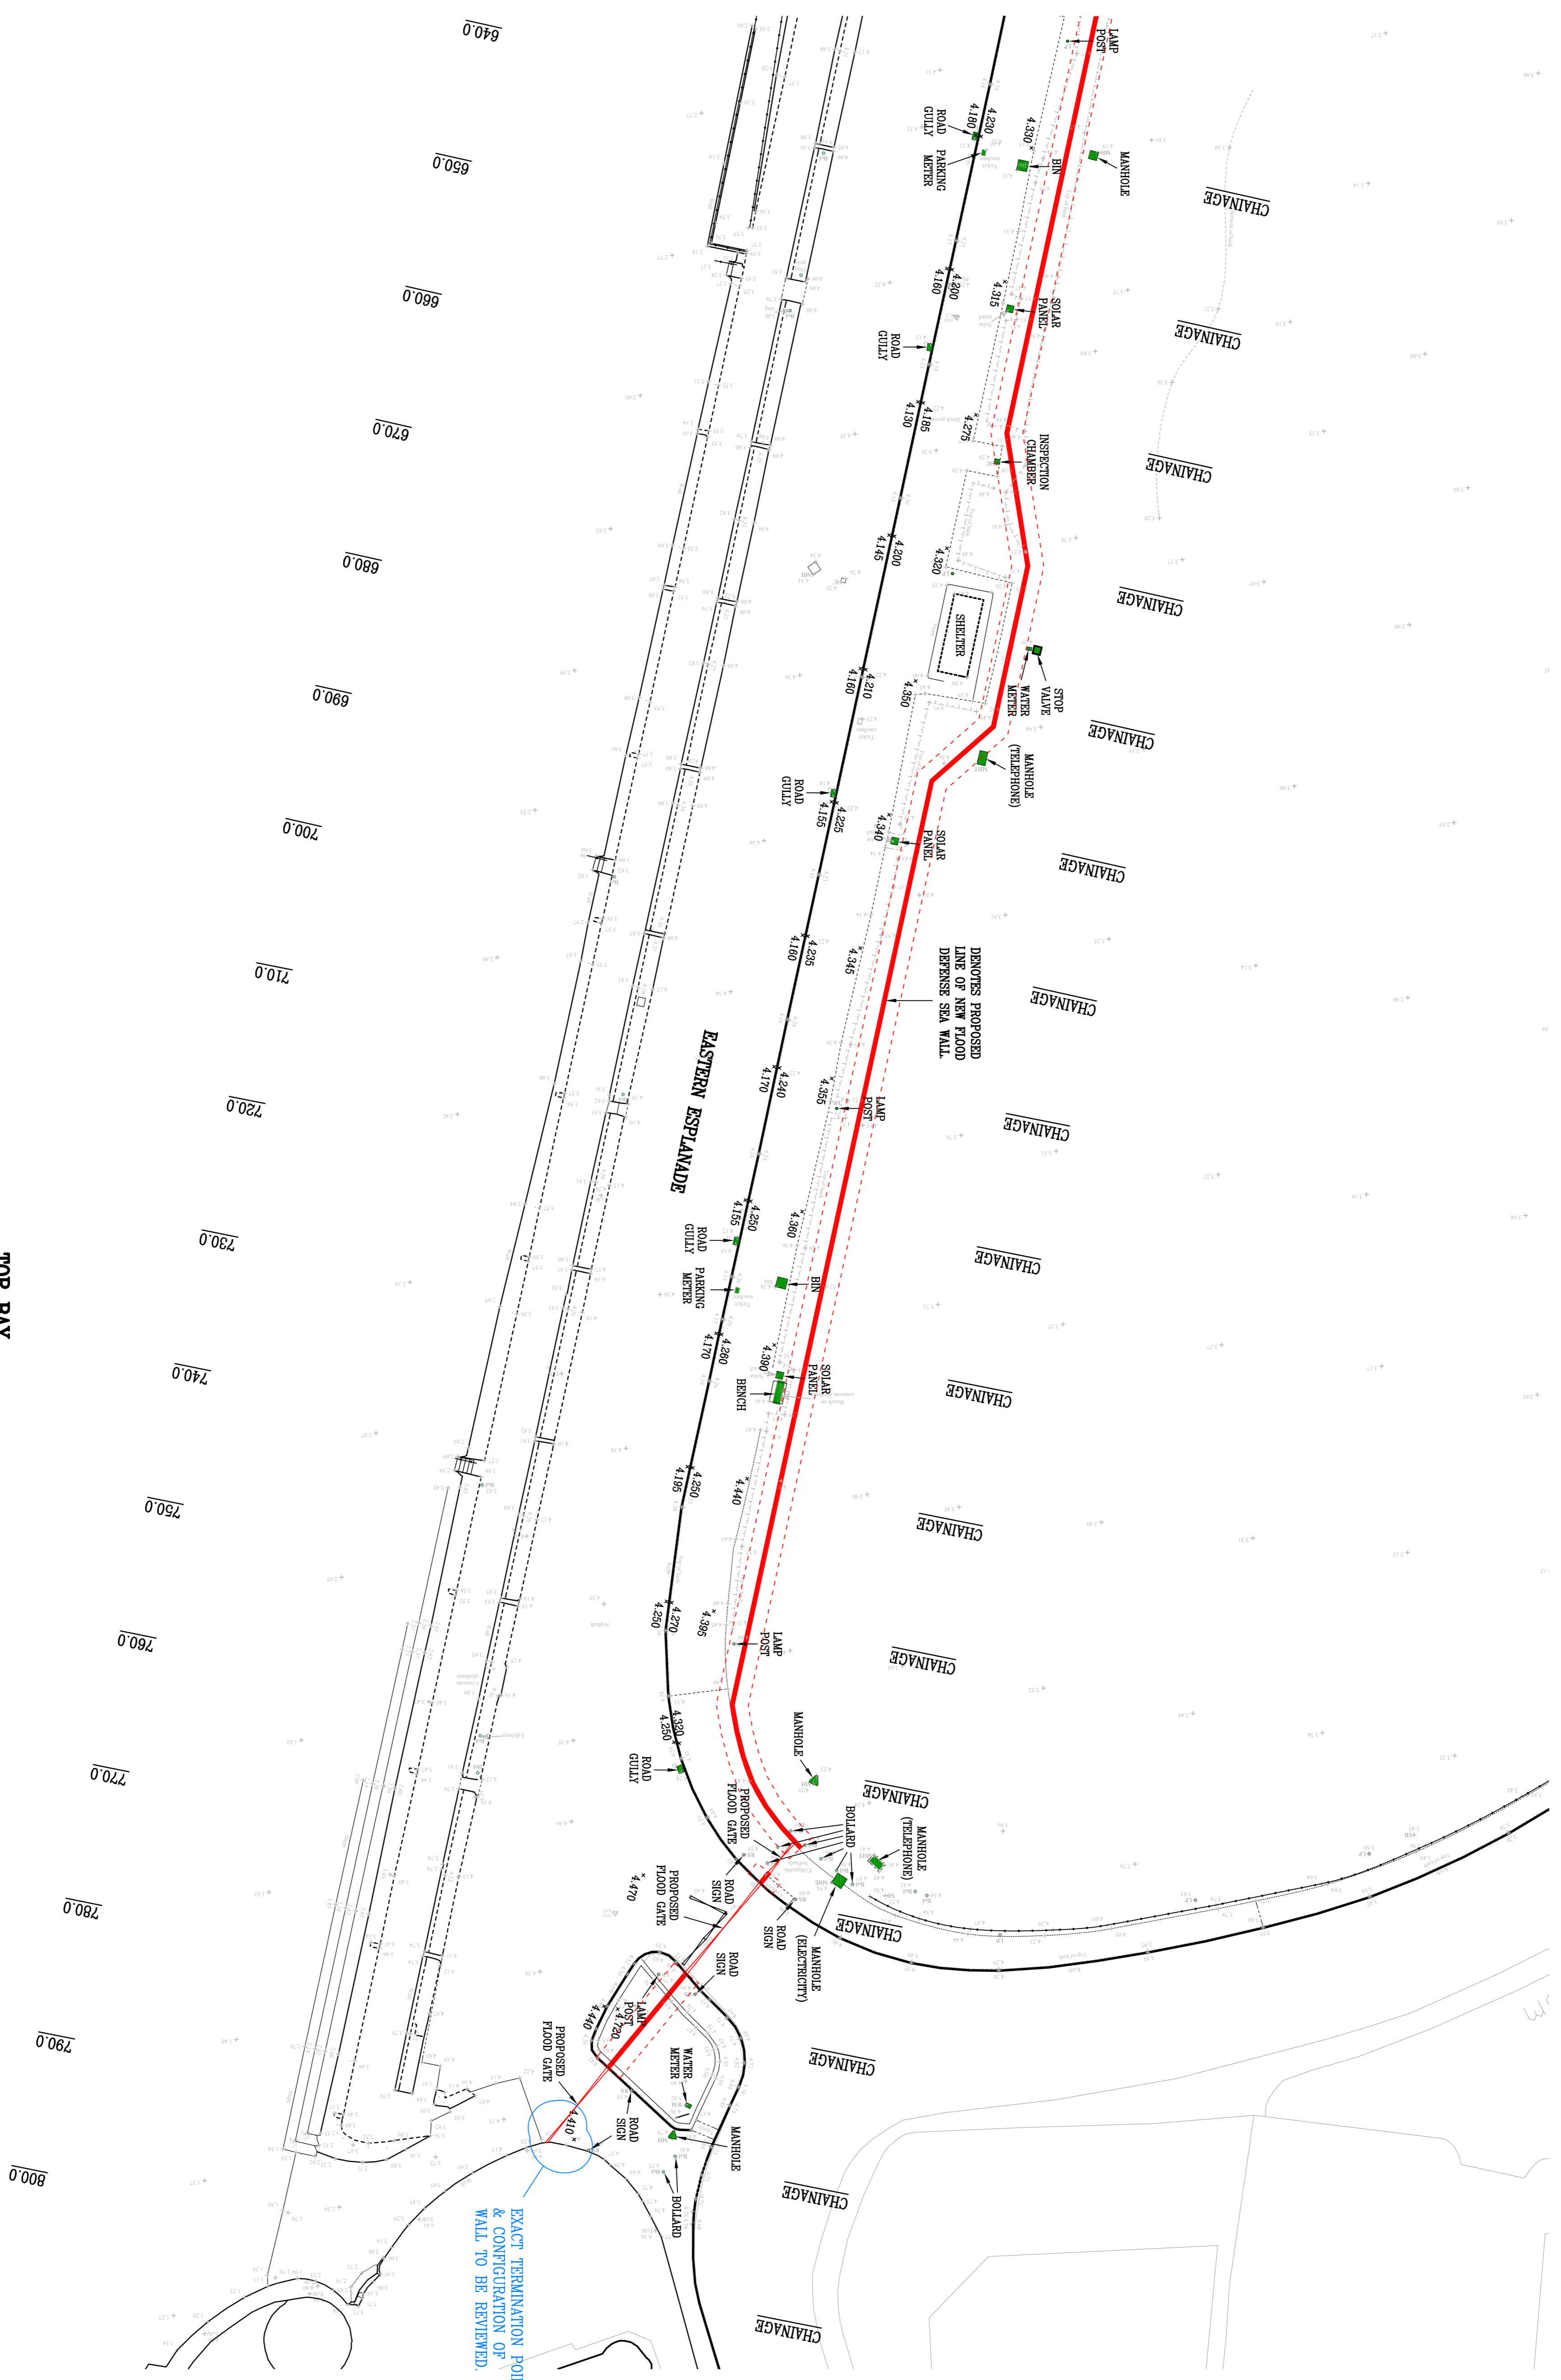

**TOR BAY**

**PLAN ON PROPOSED WORKS CHAINAGE 640.0 – 800.0 (PAIGNTON BEACH)**  
SCALE 1:250

**FOR DISCUSSION**

Rev.	Date	Details	Initials
P1	--/00/20	LINE OF NEW SEA WALL NOTES ADDED	GCH

This drawing is copyright © TDA and must not be reproduced or transmitted in any form or by any means, electronic or mechanical, without permission in writing from TDA. All dimensions on site are to be approved from discrepancies must be reported immediately before proceeding.

**TDA**  
TOR HILL HOUSE  
TORQUAY TQ2 5QW TEL: 01803 207948  
enquiries@tda.co.uk www.tda.co.uk



**TORBAY COUNCIL**  
DECEMBER 2020

**TORBAY COASTAL DEFENCE STUDY**  
PLAN ON PROPOSED WORKS CHAINAGE 640.0 – 800.0  
PAIGNTON BEACH

**3095.ENG.SK.104**

This drawing is the copyright of TDA and must not be reproduced or transmitted in any form or by any means, electronic or mechanical, without permission in writing from TDA. All dimensions on site are to be approved from discrepancies must be reported immediately before proceeding.