




THIS DRAWING IS COPYRIGHT GCH AND MUST BE CHECKED FOR ALL DIMENSIONS ON SITE. ANY DISCREPANCIES MUST BE REPORTED TO THE ENGINEER BEFORE PROCEEDING.

Notes:

1. THIS DRAWING TO BE READ IN CONJUNCTION WITH ALL RELEVANT ENGINEERS DRAWINGS.
2. ALL DIMENSIONS AND LEVELS TO BE CHECKED BY CONTRACTOR PRIOR TO COMMENCEMENT OF WORKS.
3. SURVEY COORDINATES BASED APPROXIMATELY ON THE NATIONAL GRID (OSGB 36).
4. LEVELS BASED ON ORDNANCE DATUM (OSGB 36).

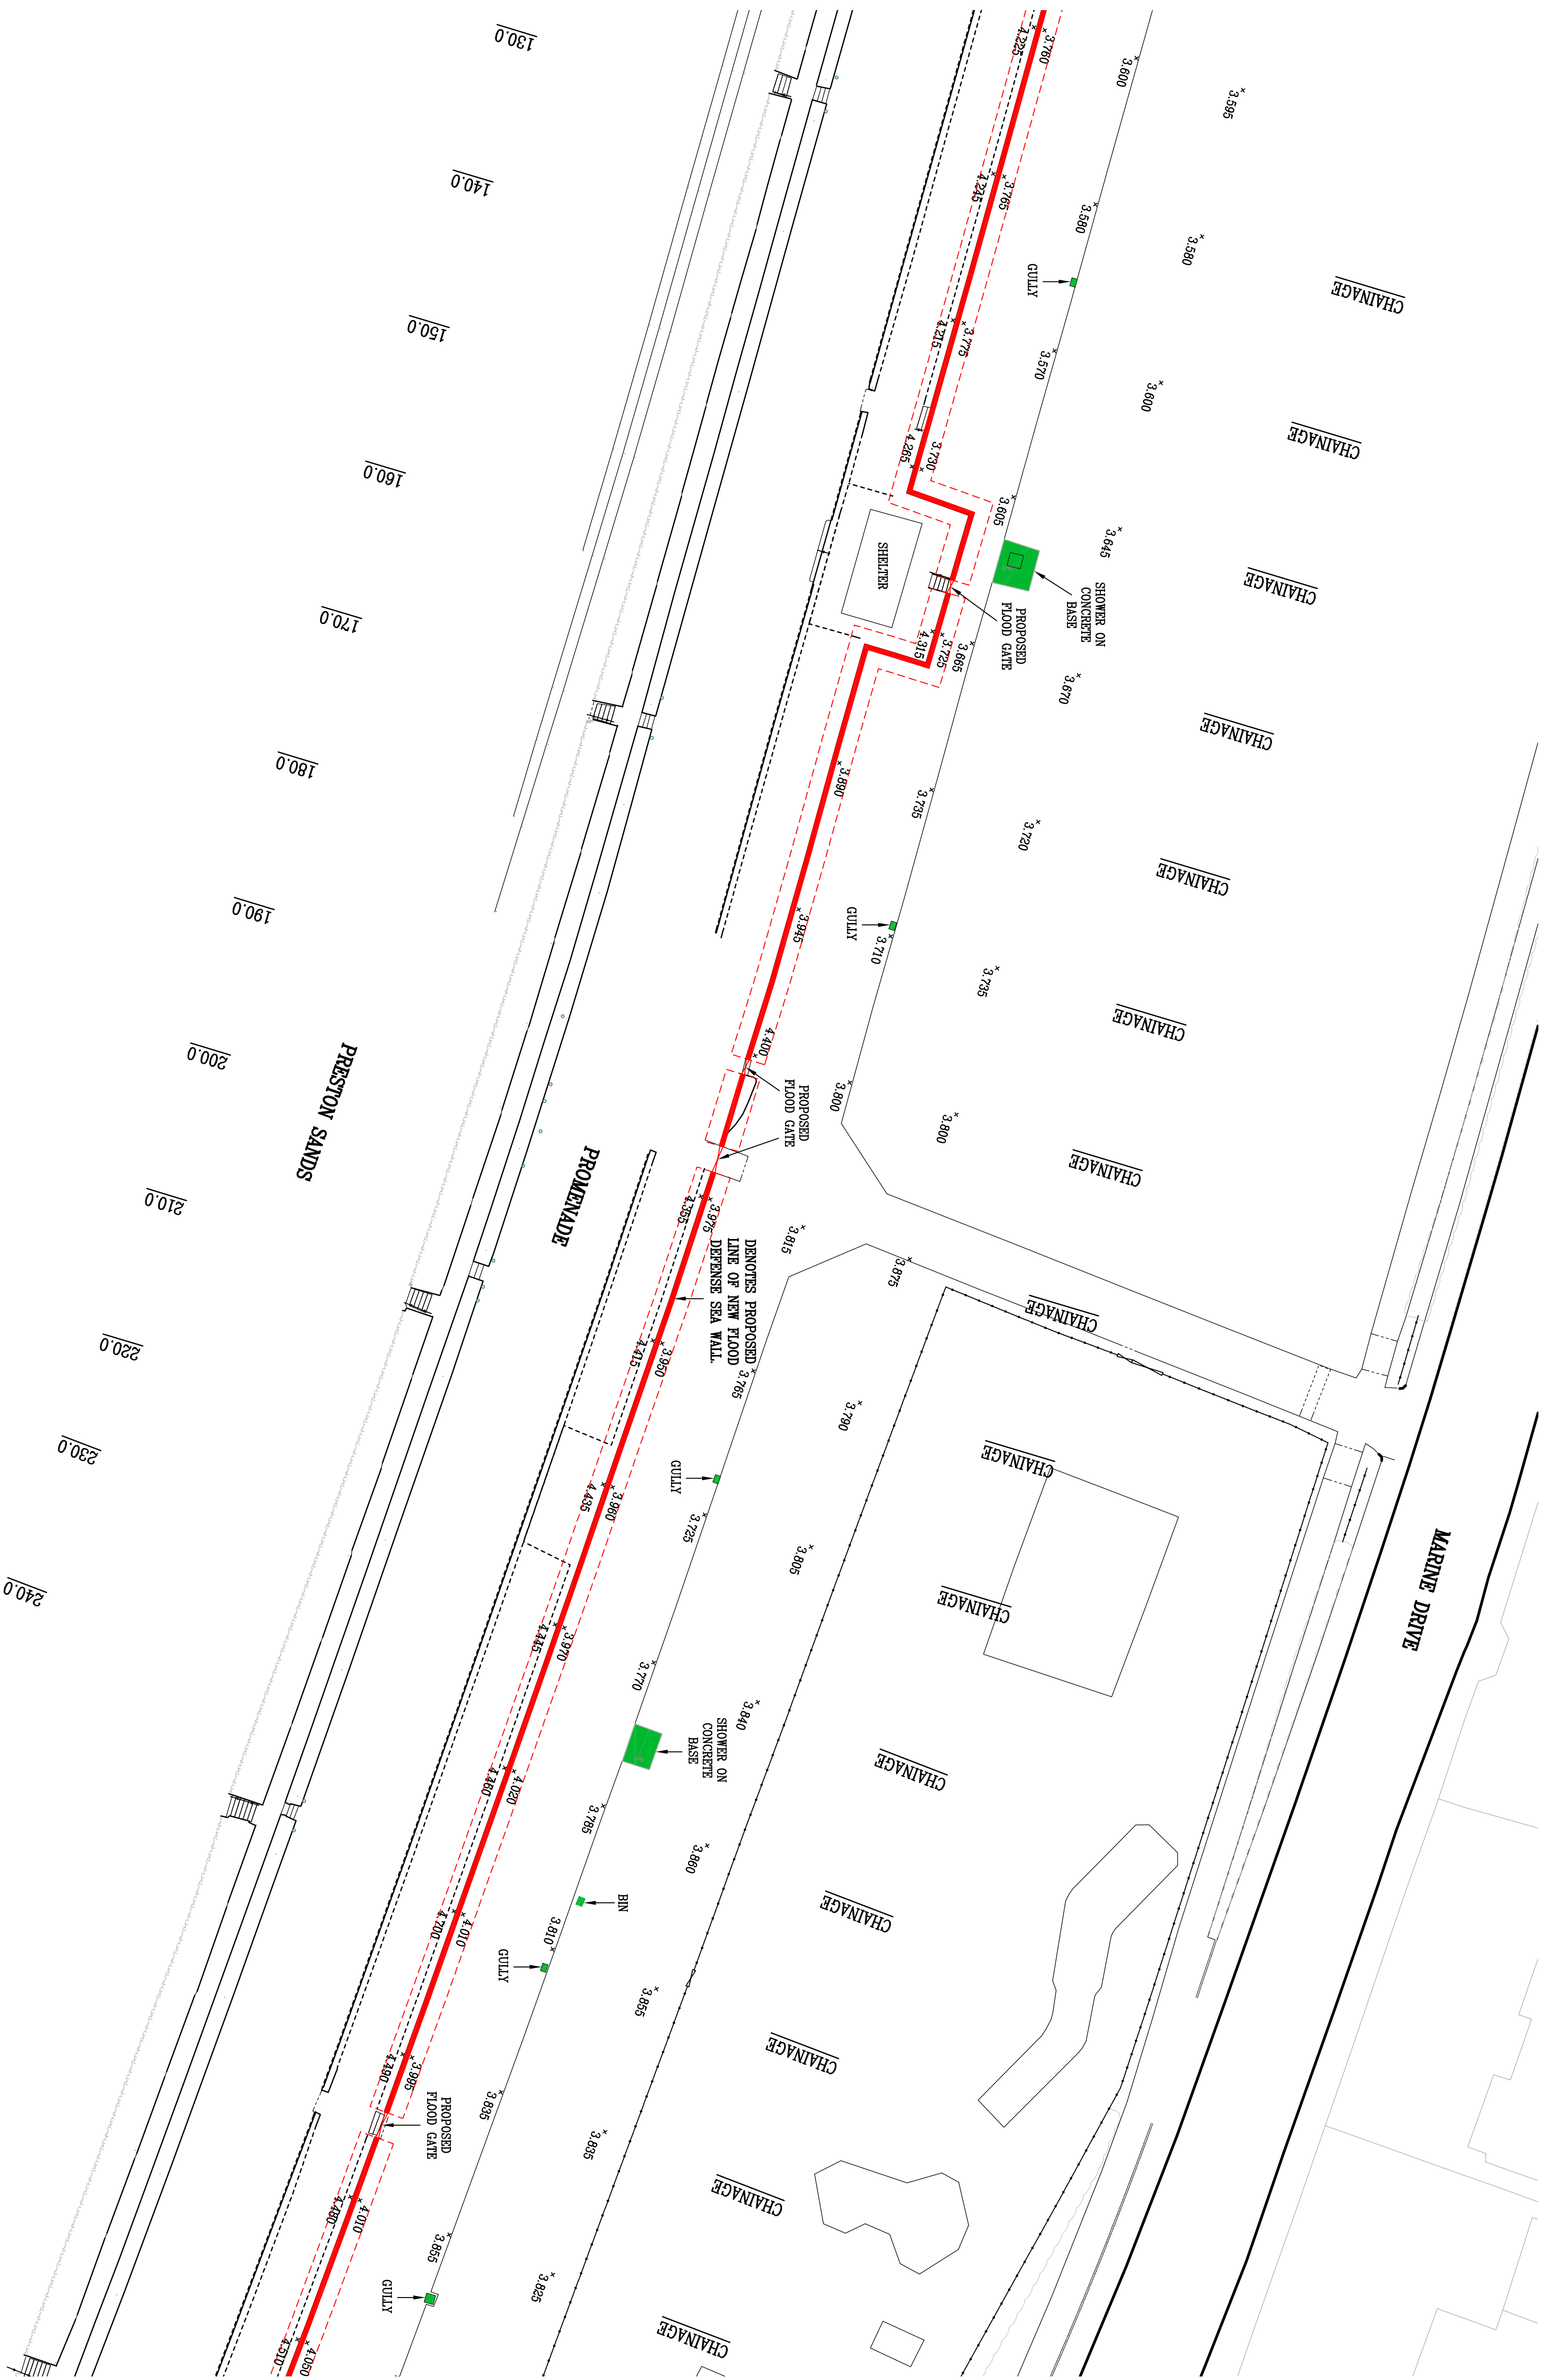

PLAN ON PROPOSED WORKS CHAINAGE 130.0 – 270.0 (PRESTON SANDS)

SCALE 1:250

FOR DISCUSSION

Rev:	Date	Details	Initials
P2	-07/20	MINOR CHANGES TO SEA WALL	GCH
P1	10/07/20	SEA WALL REALIGNED	GCH

This drawing is copyright Contractors must check all dimensions on site. Only figured dimensions are to be worked from. Discrepancies must be reported immediately upon processing.

TDA
 TOR HILL HOUSE
 TORQUAY TQ2 5QW TEL: 01803 207948
 enquiries@tda.co.uk www.tda.co.uk



TORBAY COUNCIL
 DECEMBER 2020

TORBAY COASTAL DEFENCE STUDY
 PLAN ON PROPOSED WORKS CHAINAGE 130.0 – 270.0
 PRESTON BEACH
 3095. ENG SK201

This drawing is the copyright of TDA and must not be used or reproduced without permission. Registered in England and Wales, No. 7909553. Registered Office: Torquay, Devon, TQ2 5QW.