



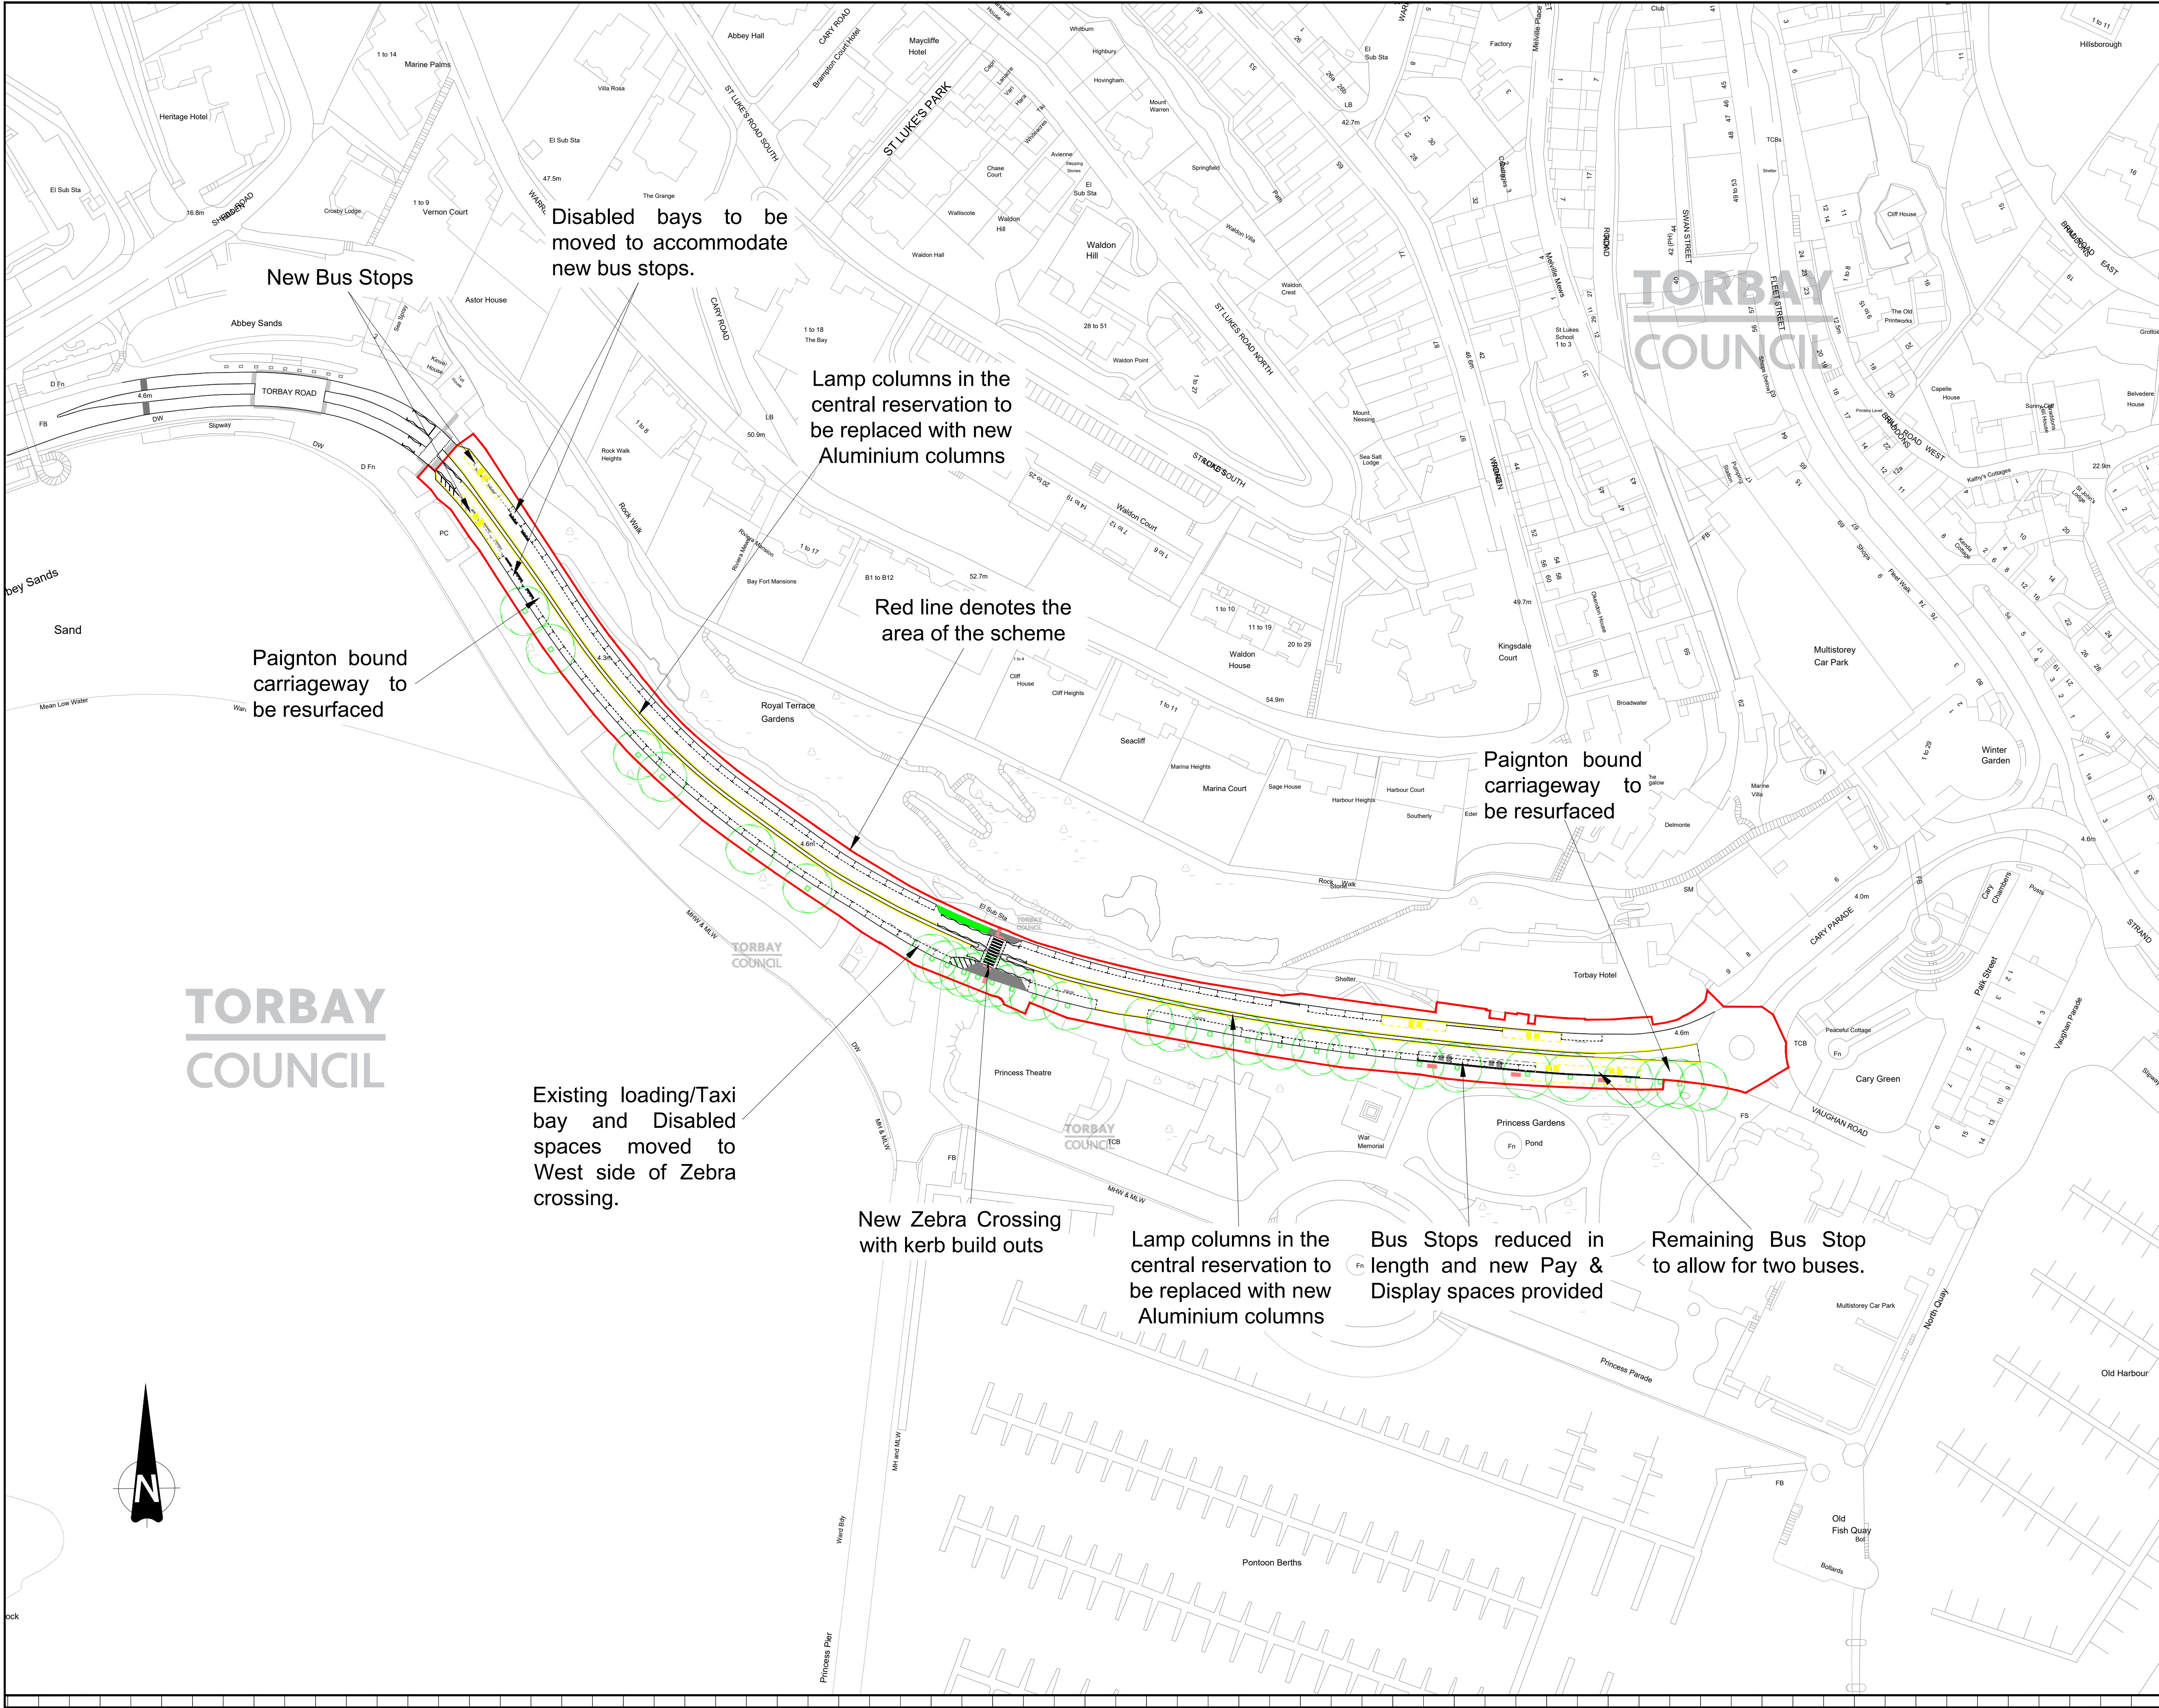

TORBAY
COUNCIL

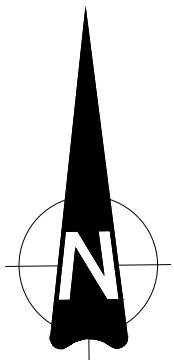

REVISIONS					drawing number 24_3736_01	rev. A
no.	date	By	Checked	details		
A	11/09/26	RDS	-	Notes amended		
NOTES						
no.	details					
	Number of Pay & Display spaces lost in the scheme = 4					