


ROAD 1 NEW ROAD

CHAINAGE	EXISTING GROUND LEVEL	ALIGNMENT LEVEL	VERTICAL ALIGNMENT	HORIZONTAL ALIGNMENT	LEFT HAND CHANNEL	RIGHT HAND CHANNEL	SURFACE WATER ALIGNMENT
0+000	69.236						

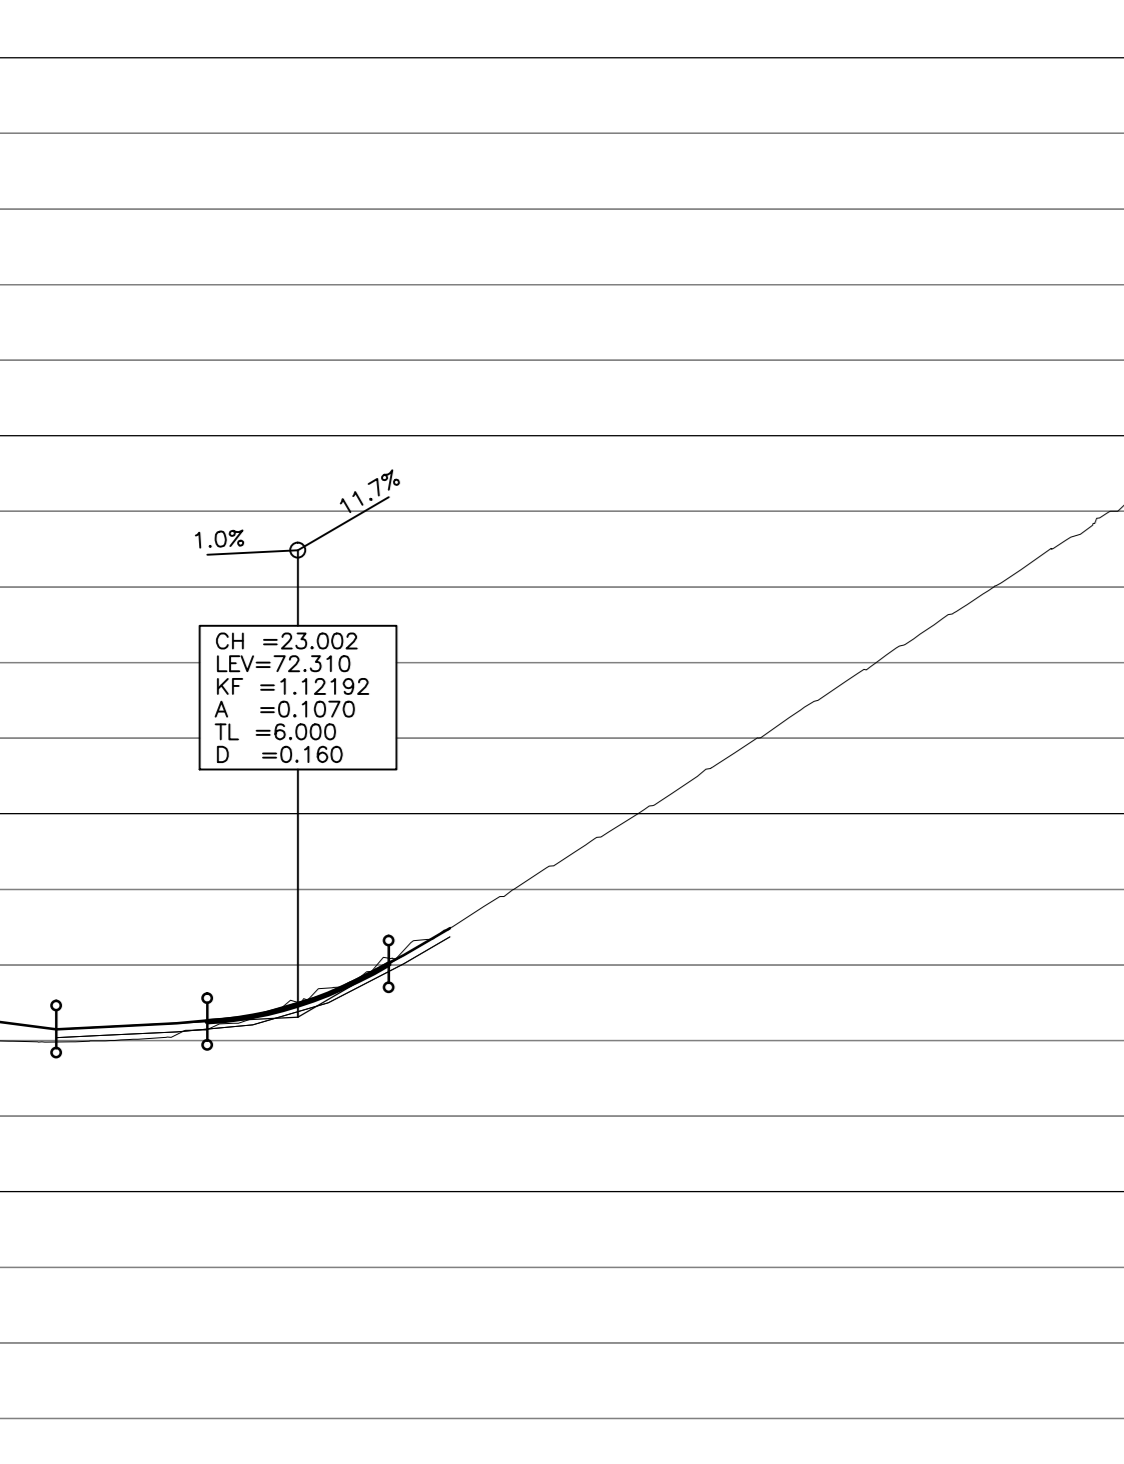

DATUM 66.000

ROSELAND DRIVE

CHAINAGE	EXISTING GROUND LEVEL	ALIGNMENT LEVEL	VERTICAL ALIGNMENT	HORIZONTAL ALIGNMENT	LEFT HAND CHANNEL	RIGHT HAND CHANNEL
0+000	72.012					
