


KEY

- EXISTING CARRIAGEWAY FEATURES
- PROPOSED KERBLINE
- ▨ PROPOSED CARRIAGEWAY WIDENING
- PROPOSED RESURFACING
- PROPOSED TACTILE PAVING AT CONTROLLED CROSSING
- PROPOSED TACTILE PAVING AT UNCONTROLLED CROSSING
- EXISTING ROAD MARKINGS TO BE REMARKED
- EXISTING ROAD MARKINGS TO BE REMOVED
- PROPOSED ROAD MARKINGS
- PROPOSED DOUBLE YELLOW LINES
- ▨ PROPOSED FOOTWAY
- ▨ PROPOSED FOOTWAY TO BE RESURFACED
- EXISTING TREE TO BE REMOVED
- YYY PROPOSED EARTHWORKS

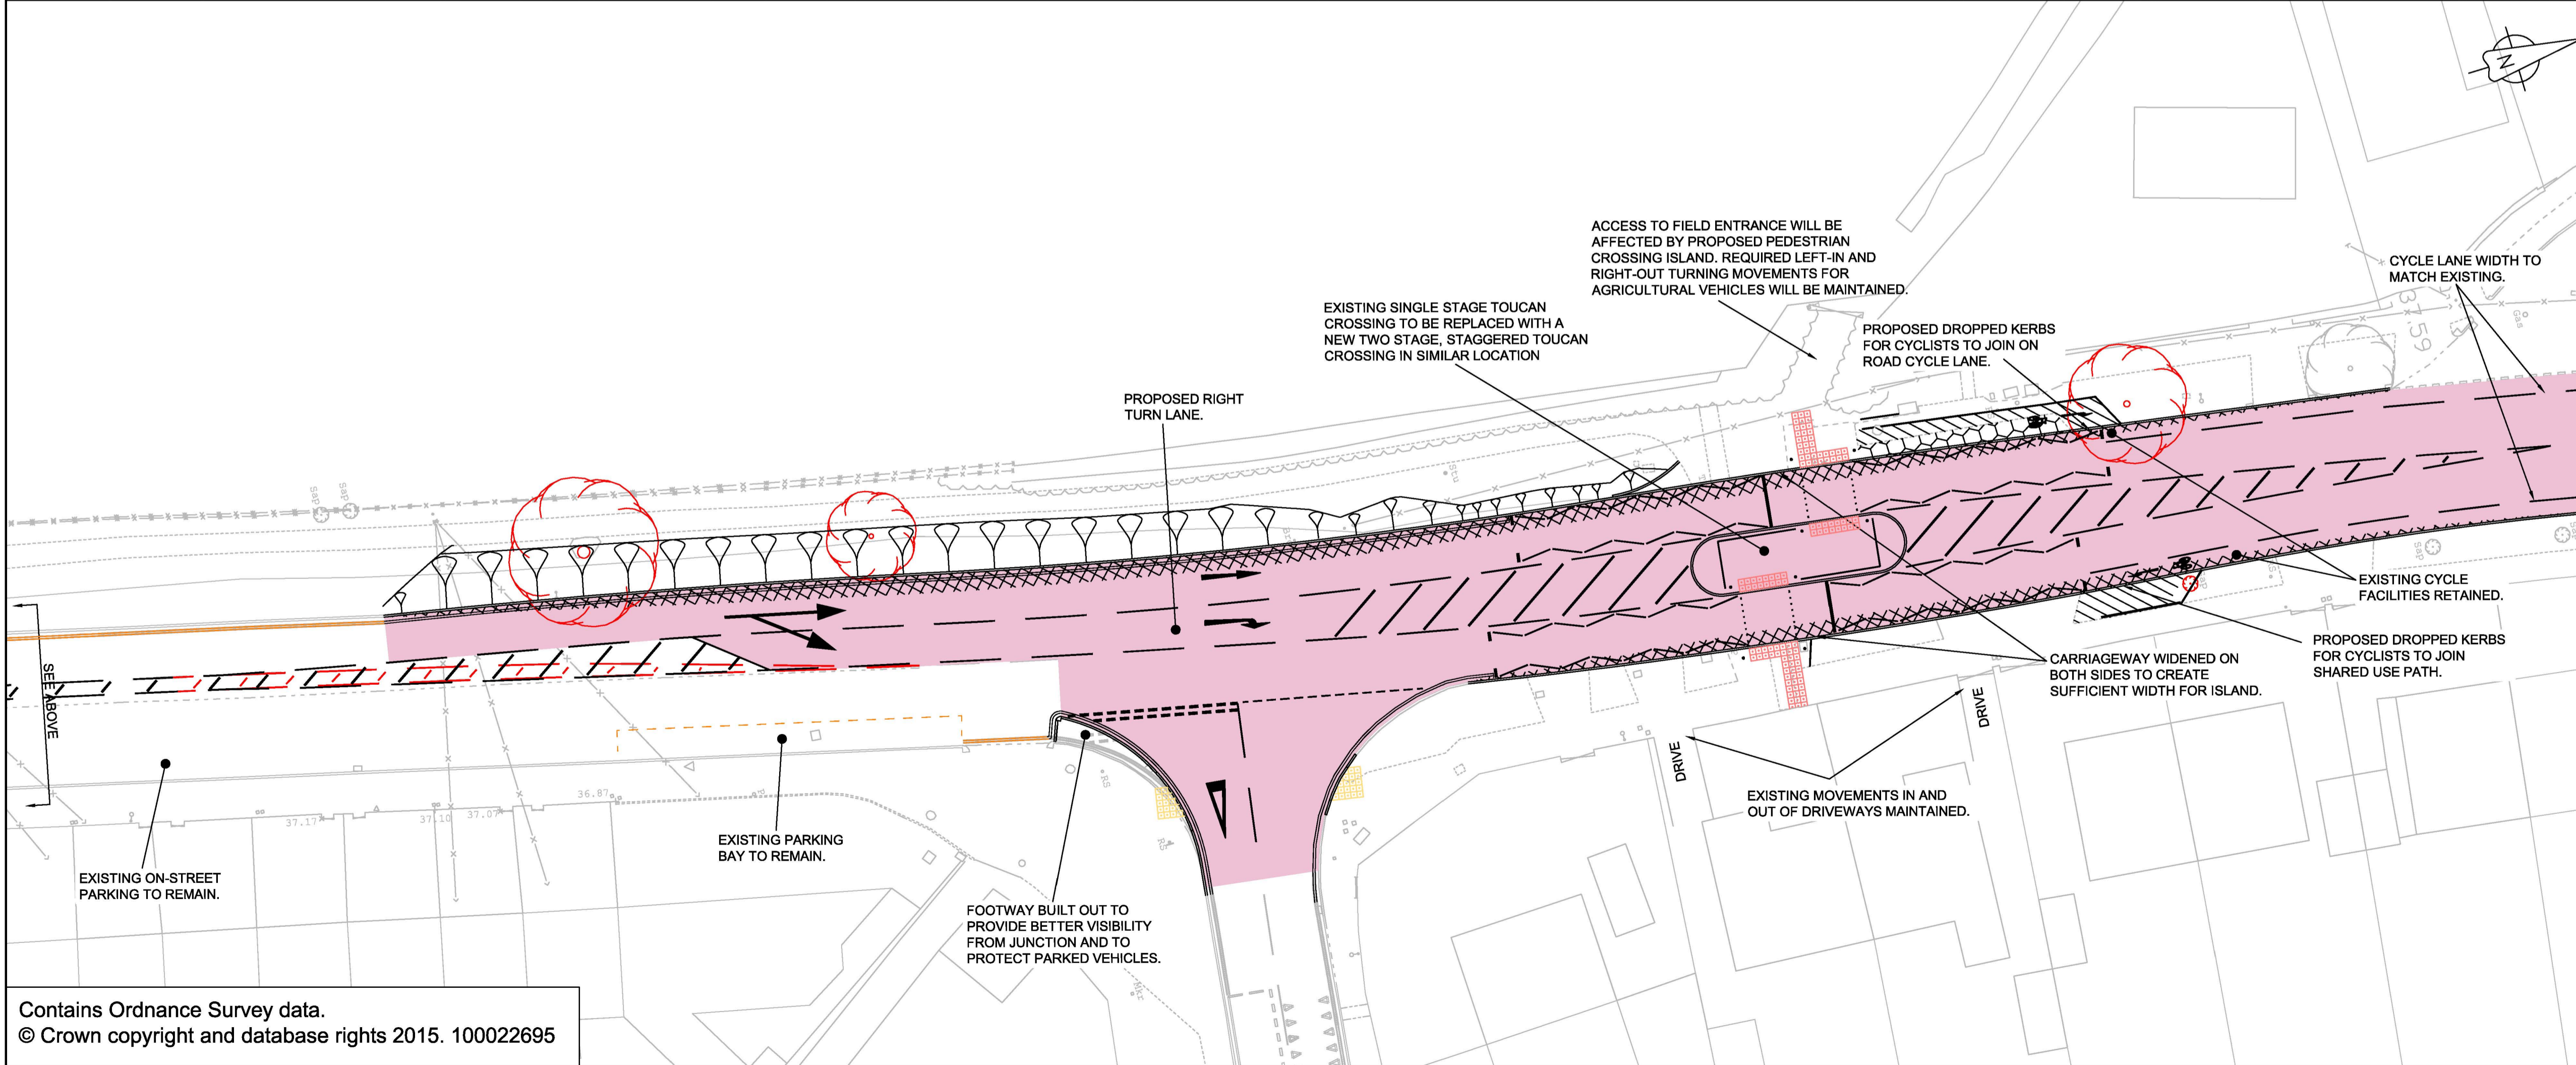

Rev	Rev. Date	Purpose of revision	Drawn	Checked	Rev'd	Appr'd
P1	14/08/15	Note amended	LO	CJB	CJB	JH
PO	20/08/15	PRELIMINARY	LO	CJB	CJB	JH



Project
**WESTERN CORRIDOR -
 TWEENAWAY CROSS TO
 WATERLEAT ROAD**

Drawing title
SCHEME LAYOUT

Drawing status
PRELIMINARY

Scale	1:250 @ A1	DO NOT SCALE
Jacobs No.	B2305036	
Drawing number	B2305036/0106	Rev P1

Contains Ordnance Survey data.
 © Crown copyright and database rights 2015. 100022695

© Copyright 2015. Jacobs U.K. Limited. The concepts and information contained in this document are the property of Jacobs. Use or copying of this document in whole or in part without the written permission of Jacobs constitutes an infringement of copyright. Limitation: This drawing has been prepared on behalf of, and for the exclusive use of, Jacobs' Client, and is subject to, and issued in accordance with the provisions of the contract between Jacobs and the Client. Jacobs accepts no liability or responsibility whatsoever for, or in respect of, any use of, or reliance upon, this drawing by any third party.