


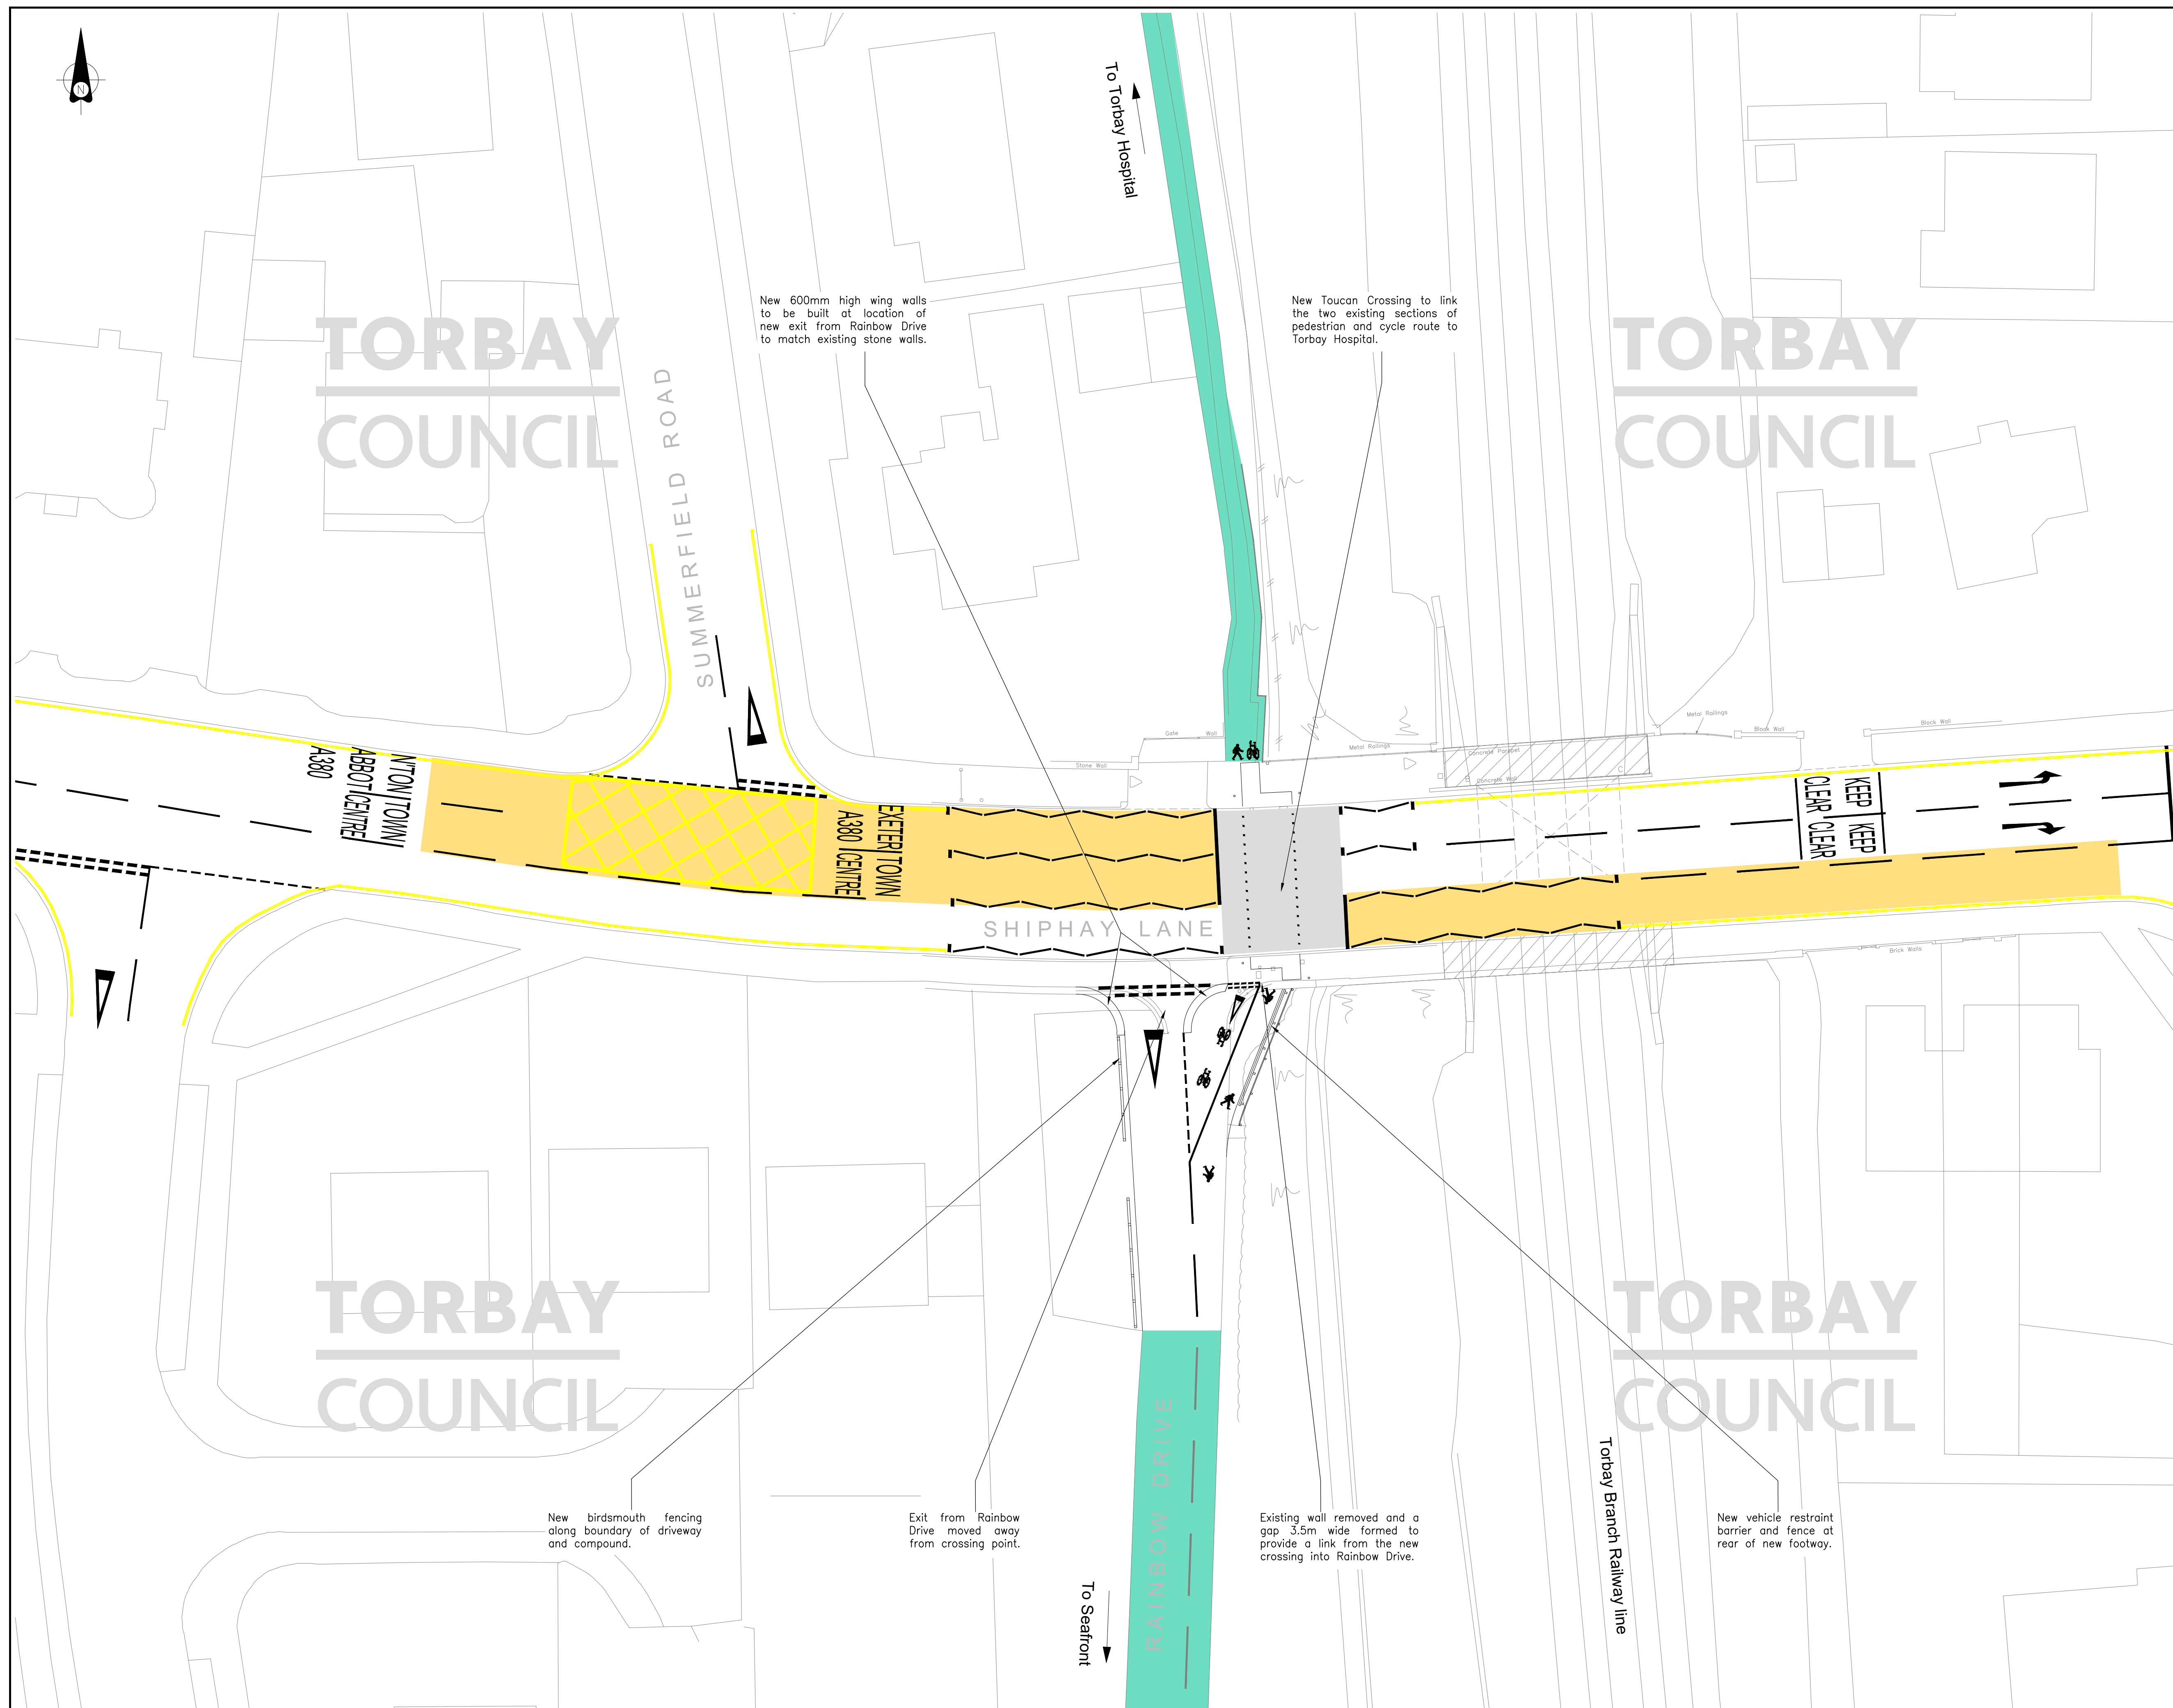

REVISIONS					rev.	A
no.	date	By	Checked	details		
A	30.07.26	JPW	RDS	Layout updated.		
					drawing number	23_3992_001
NOTES						
no.	details					
	 Route of existing cycle and pedestrian path from Torbay Hospital to the Seafront.					
Reproduced from the Ordnance Survey mapping with the permission of the Controller of His Majesty's Stationary Office © Crown copyright. Unauthorised reproduction infringes Crown copyright and may lead to prosecution or civil proceedings. Licence No. AC0000849978 Torbay Council.						
drawn	JPW			scale(s) 1:200 @ A1		
checked	RDS			date 19 th September 2023		
TORBAY COUNCIL						
TORBAY COUNCIL TOWN HALL CASTLE CIRCUS TORQUAY TQ1 3DR Tel: 01803 201201 E-mail: engineering@torbay.gov.uk						
SCHEME TITLE						
SHIPHAY LANE TORQUAY TOUCAN CROSSING						
DRAWING TITLE						
General Arrangement						
Purpose						
FOR INFORMATION						
drawing number					rev.	
23_3992_001					A	